
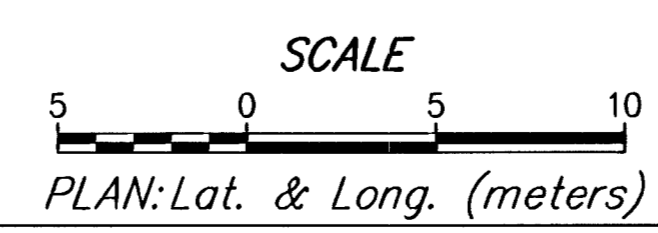


FHWA REGION NO.	STATE	PROJECT NUMBER	FISCAL YEAR	SHEET NUMBER	TOTAL SHEETS
7	KANSAS	87N-0191-01	2002	9	92

DATE	BY

REFERENCES NOTED	REFERENCES CHECKED

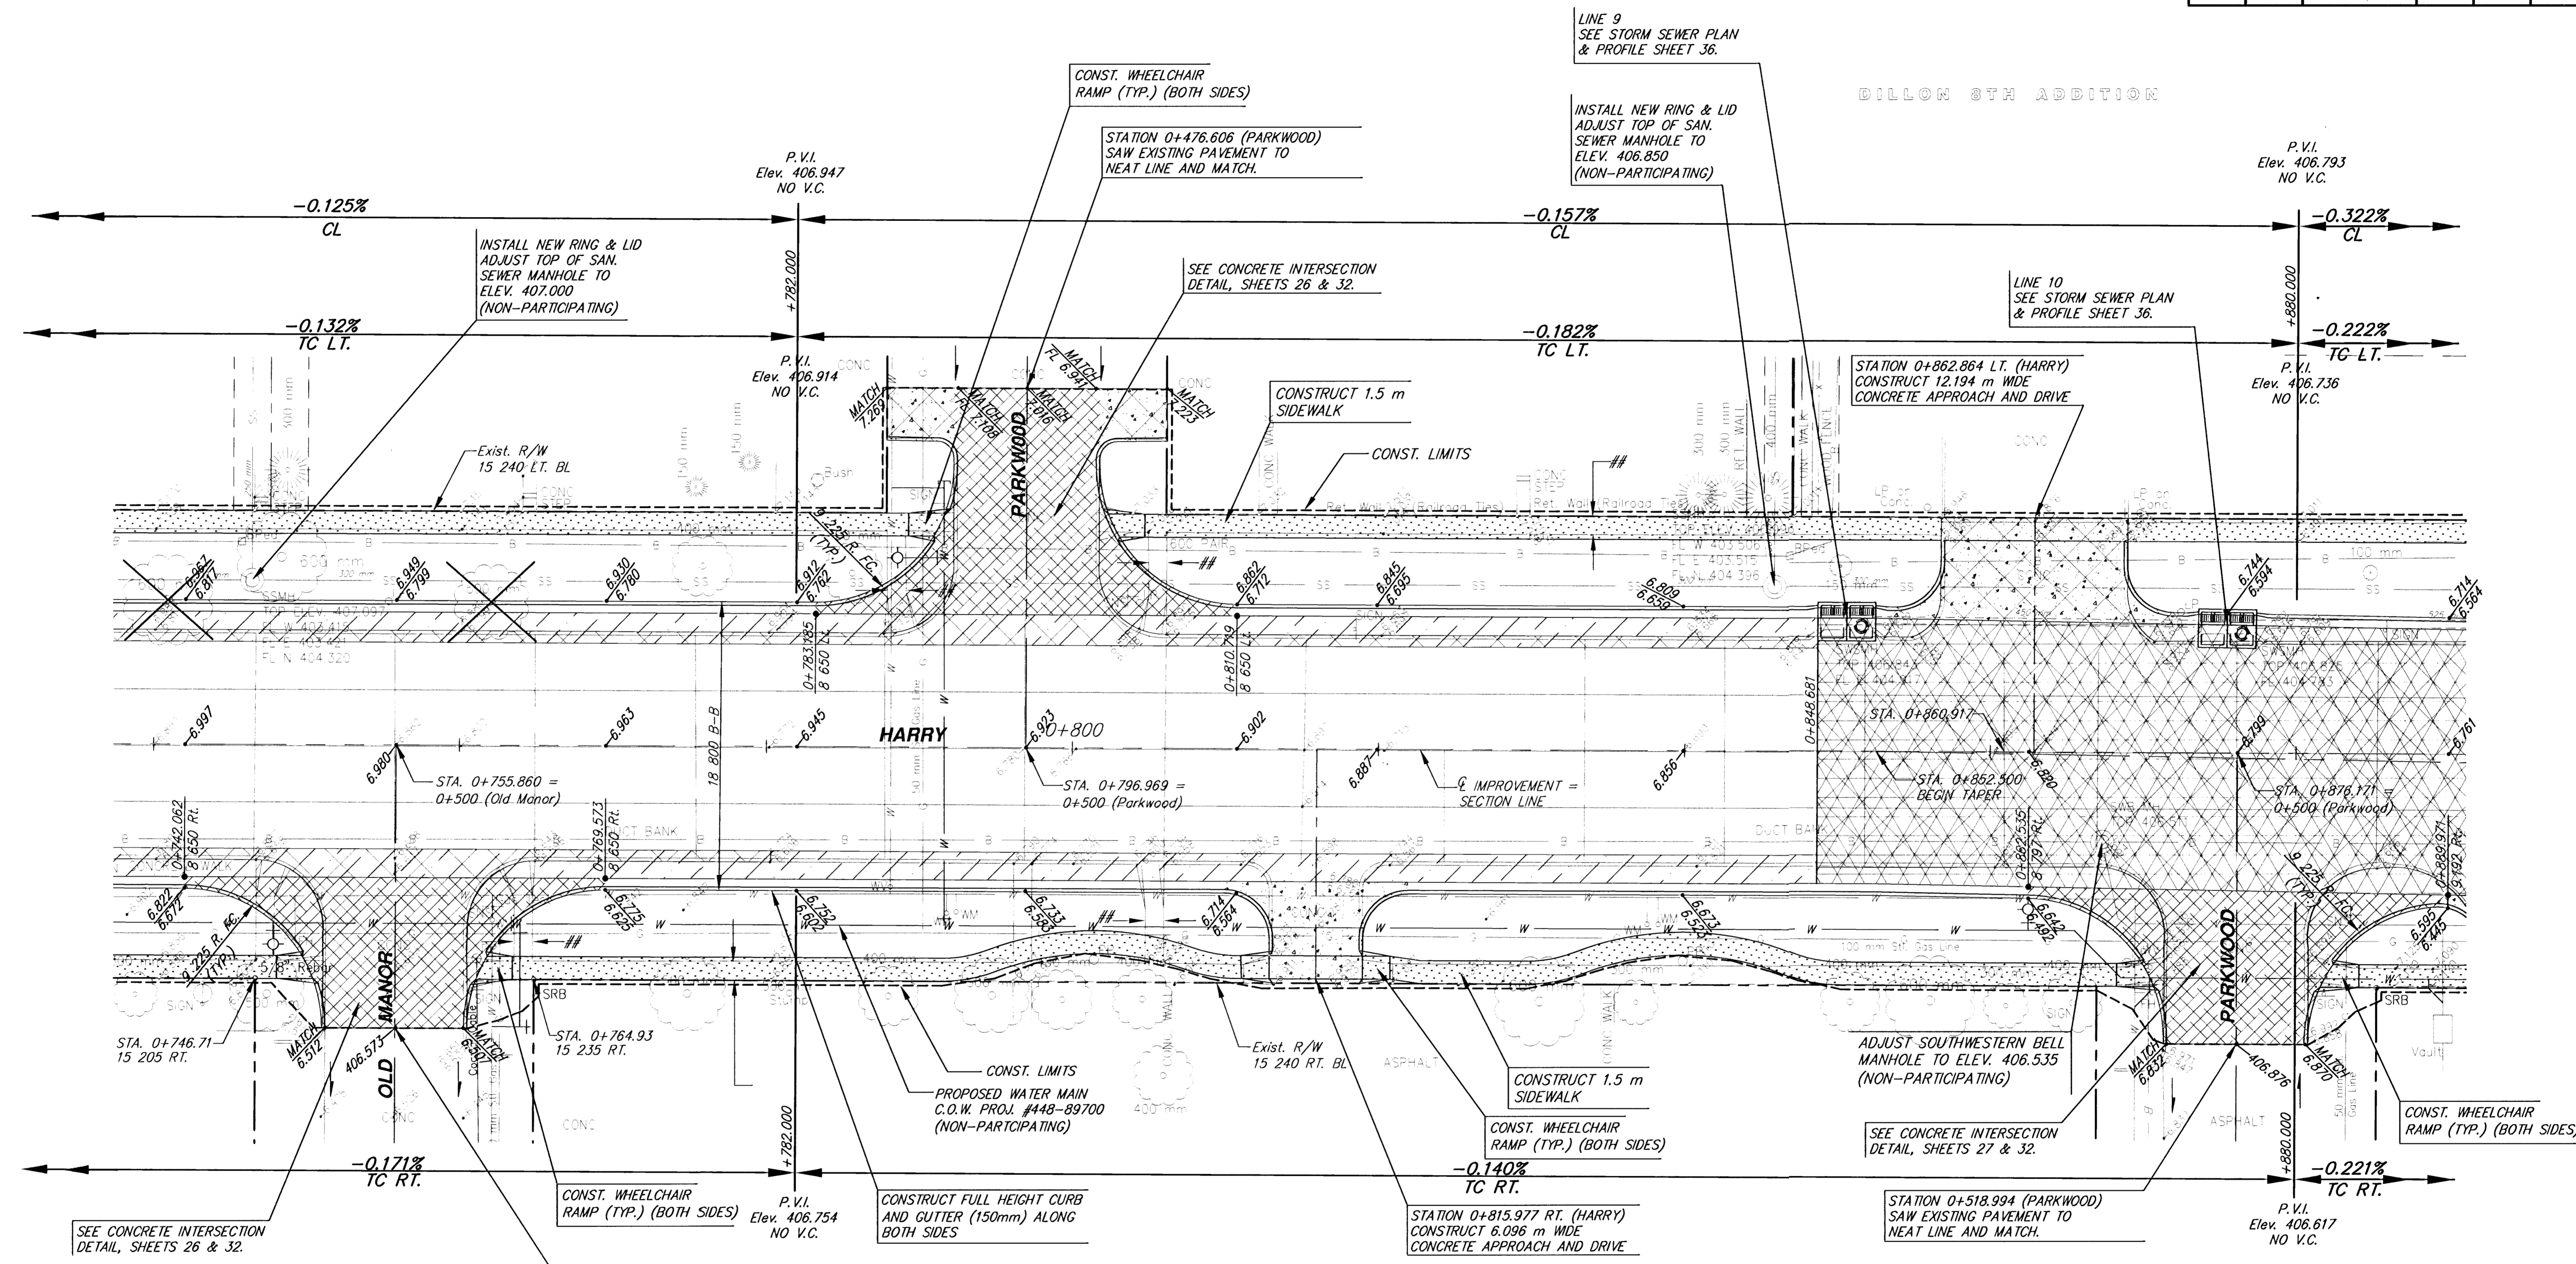

REMOVE EXISTING WALK

**HARRY
STATION 0+742.062 TO STATION 0+889.971
WICHITA, KANSAS**

Ruggles & Bohm, P.A.
Engineering, Surveying, Land Planning
924 North Main
Wichita, Kansas 67203
www.rbkansas.com

DESIGN: MWS
DRAWN: TEB
REVIEW: [blank]
UTILITY: [blank]
DATE: Jan. 30, 2003

SHEET: 9
OF: 92

DRAWING FILE: P04	PROJECT NUMBER: 472-83685
-------------------	---------------------------