


PROJECT NO.	YEAR	SHEET NO.	TOTAL SHEETS
472-85282	2017	83	96

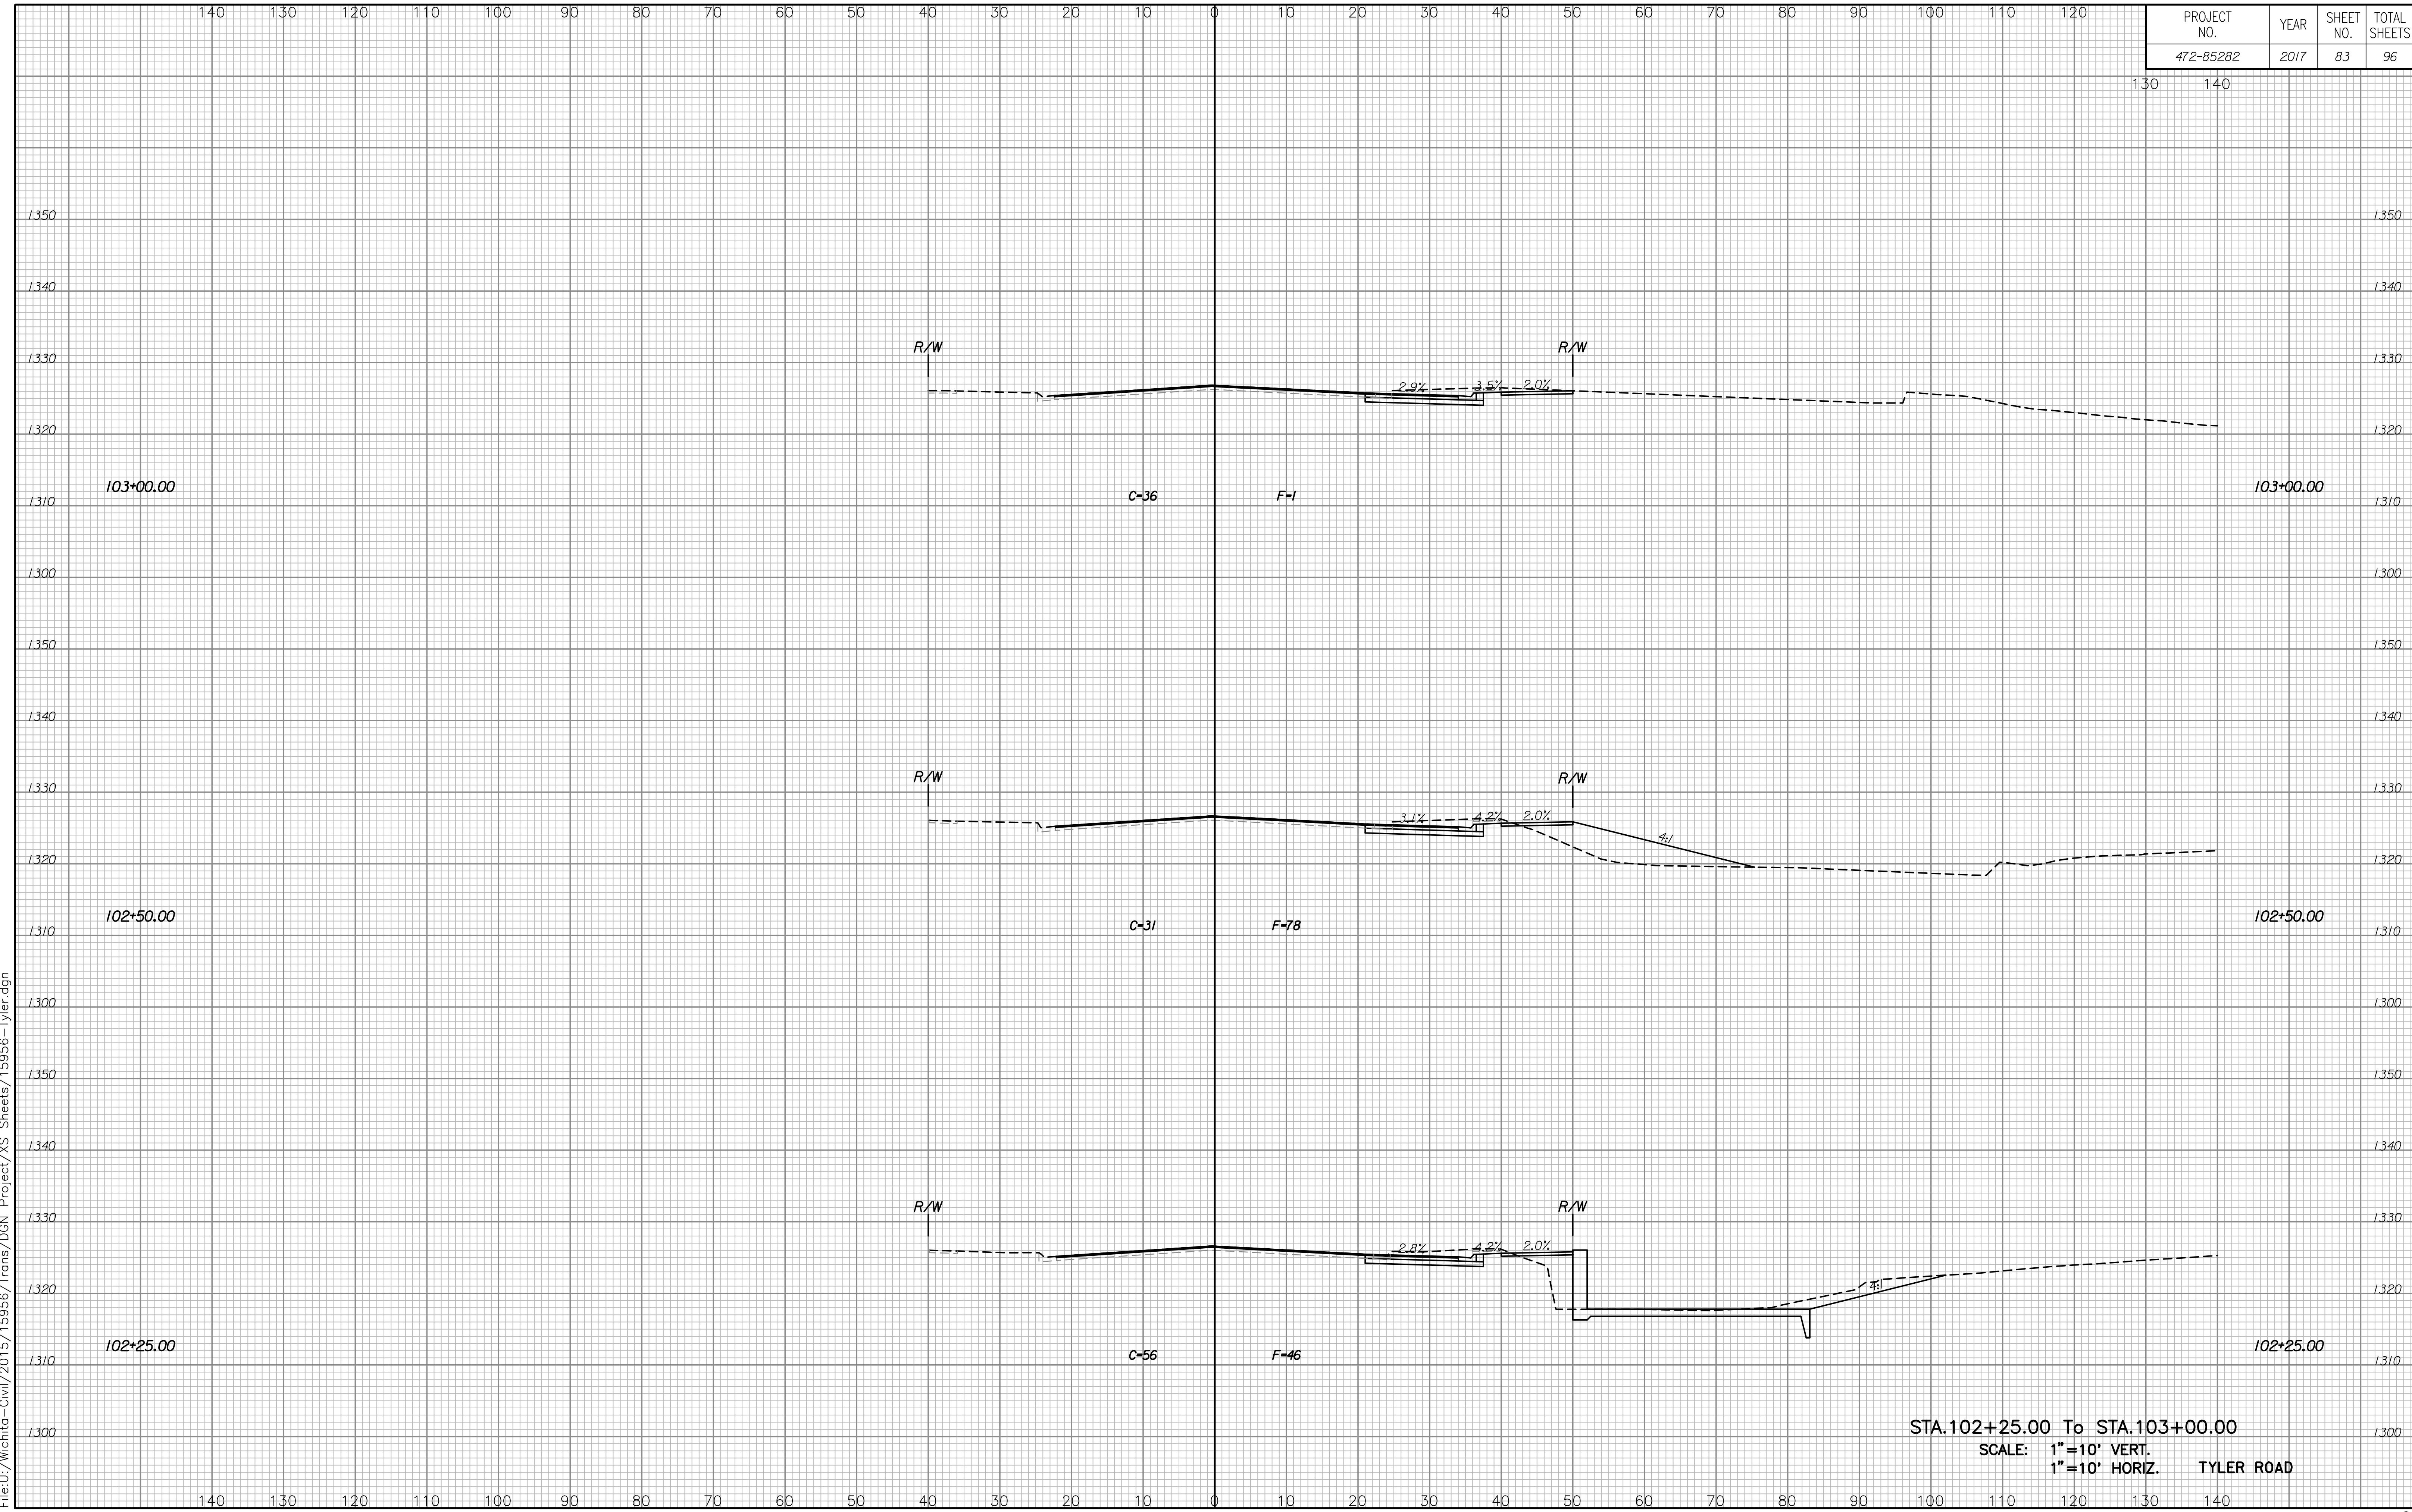

STA.102+25.00 To STA.103+00.00  
 SCALE: 1"=10' VERT.  
 1"=10' HORIZ. TYLER ROAD

Plotted By:CKC Date:07-24-2017  
 File:U:\Mchita-Civil\2015\15956\Trans\DGN Project\XS Sheets\15956-Tyler.dgn