



FHWA REGION NO.	STATE	PROJECT NUMBER	FISCAL YEAR	SHEET NUMBER	TOTAL SHEETS
7	KANSAS	87N-0191-01	2002	10	92

DILLON 8TH ADDITION

DATE	BY	REFERENCES NOTED	REFERENCES CHECKED

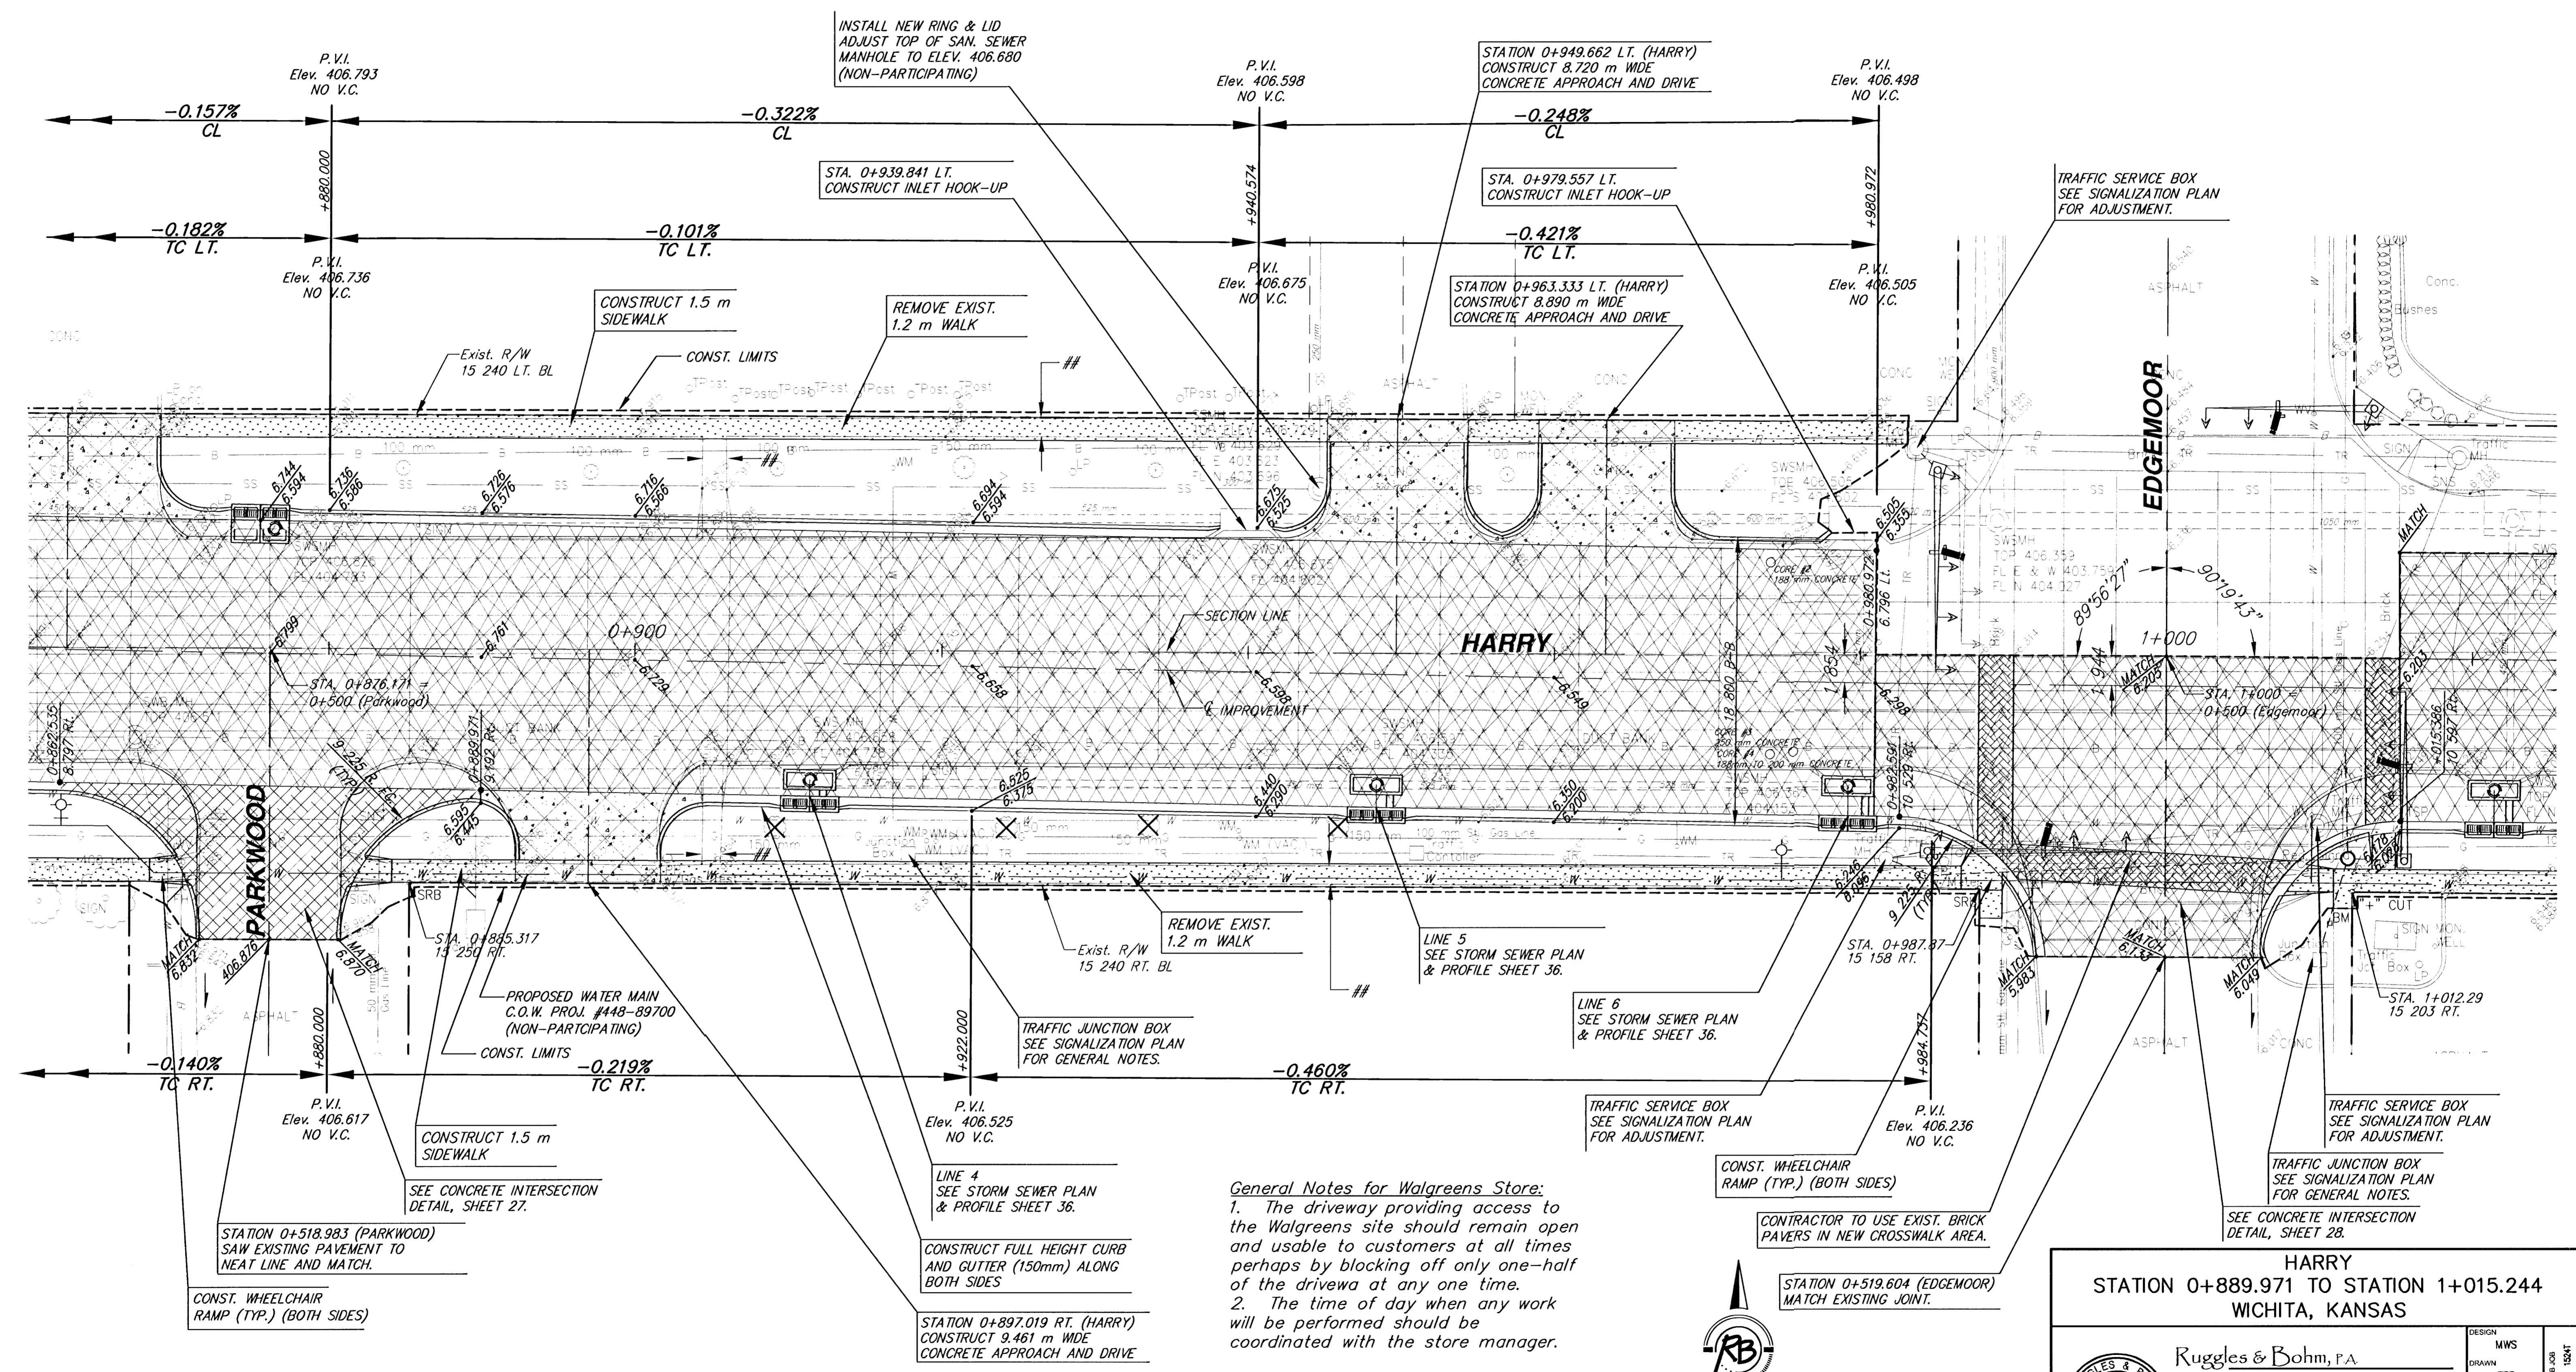

General Notes for Walgreens Store:
 1. The driveway providing access to the Walgreens site should remain open and usable to customers at all times perhaps by blocking off only one-half of the driveway at any one time.
 2. The time of day when any work will be performed should be coordinated with the store manager.

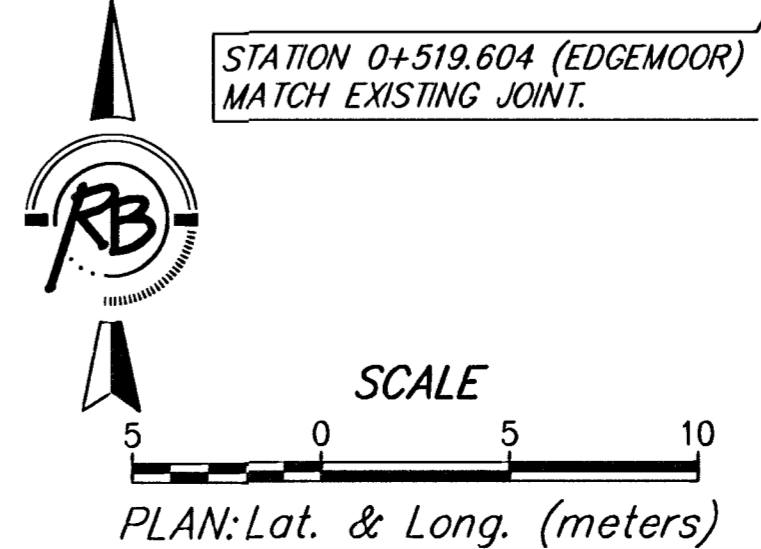

HARRY
STATION 0+889.971 TO STATION 1+015.244
WICHITA, KANSAS

Ruggles & Bohm, P.A.
 Engineering, Surveying, Land Planning

924 North Main
 Wichita, Kansas 67203
 www.rbkansas.com

(316) 264-8008
 (316) 264-4621 fax
 E-mail: info@rbkansas.com

DESIGN: MWS	REVIEW: TEB	SHEET 10 OF 92
DATE: Jan. 30, 2003	PROJECT NUMBER: 472-83685	

REMOVE EXISTING WALK

BM #2 C.O.W. DISK AT SE COR. EDGEMOOR & HARRY
 10 729 E CENTERLINE
 17 282 S CENTERLINE
 3 658 SE CENTER TRAFFIC SIGNAL POLE
 ELEV. 406.298