


PROJECT NO.	YEAR	SHEET NO.	TOTAL SHEETS
472-85282	2017	95	96

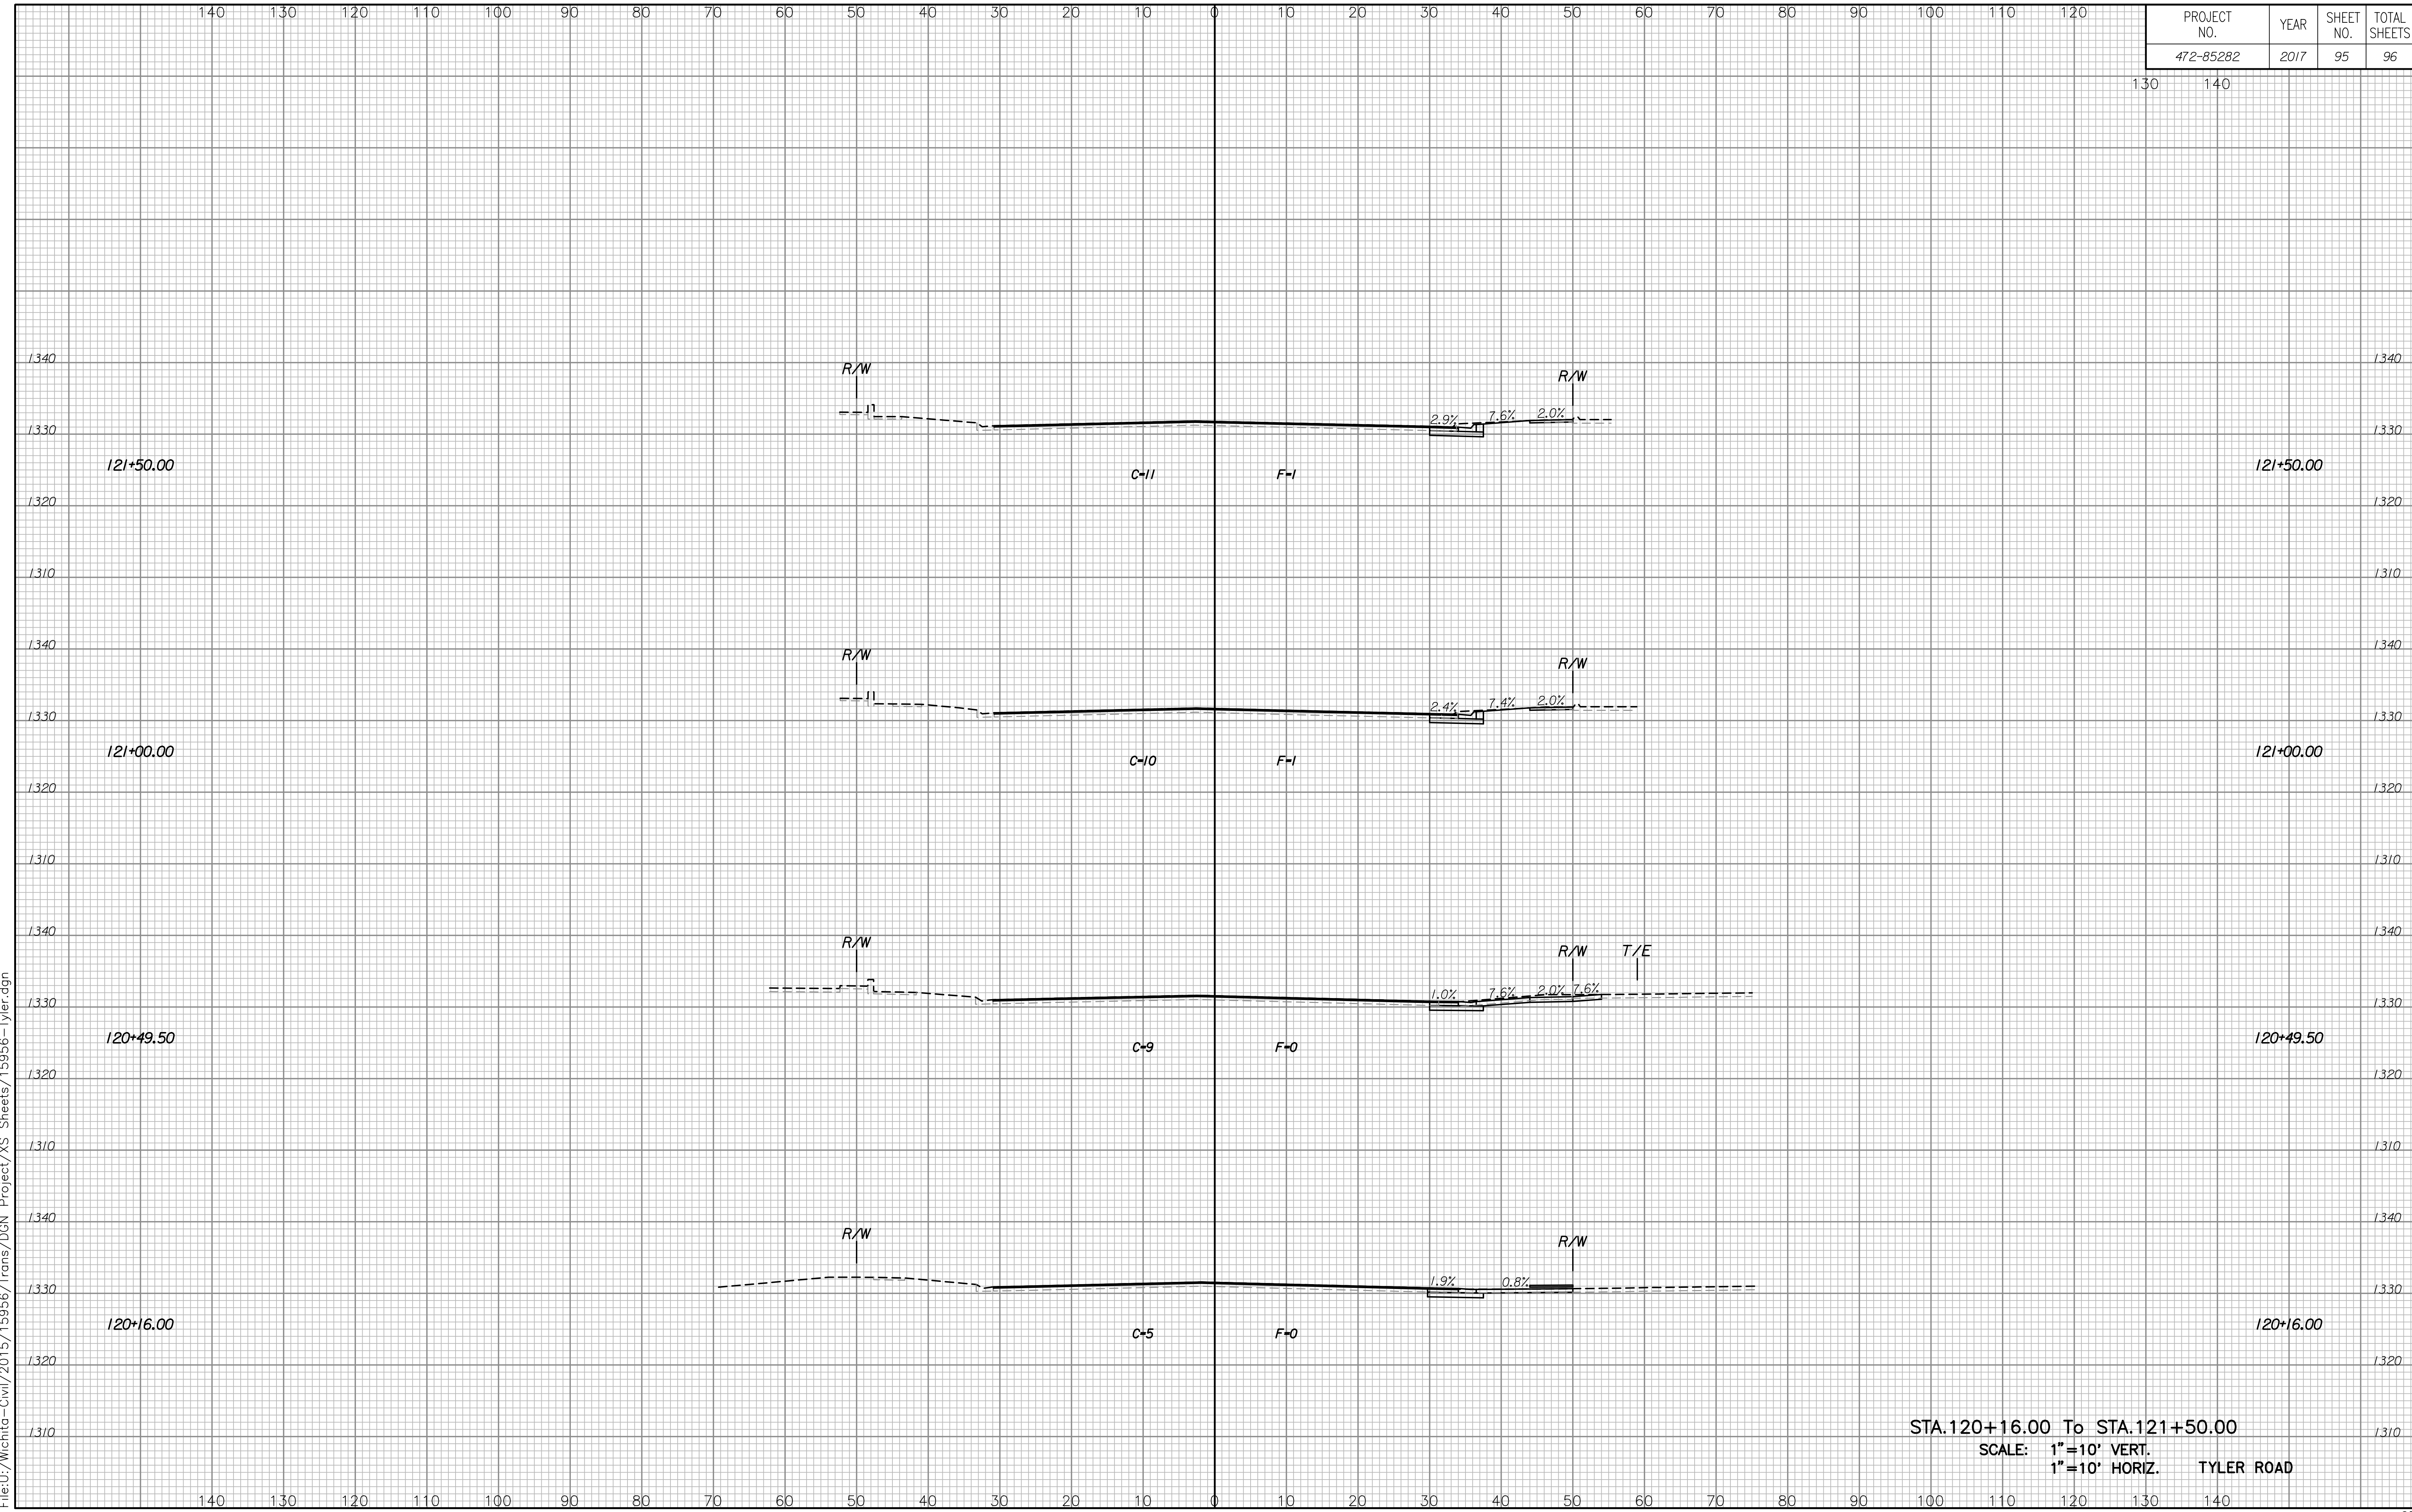

STA.120+16.00 To STA.121+50.00
 SCALE: 1"=10' VERT.
 1"=10' HORIZ. TYLER ROAD

Plotted By:CKC Date:07-24-2017
 File:J:\Michita-Civil\2015\15956\Trans\DGN Project\XS Sheets\15956-Tyler.dgn