
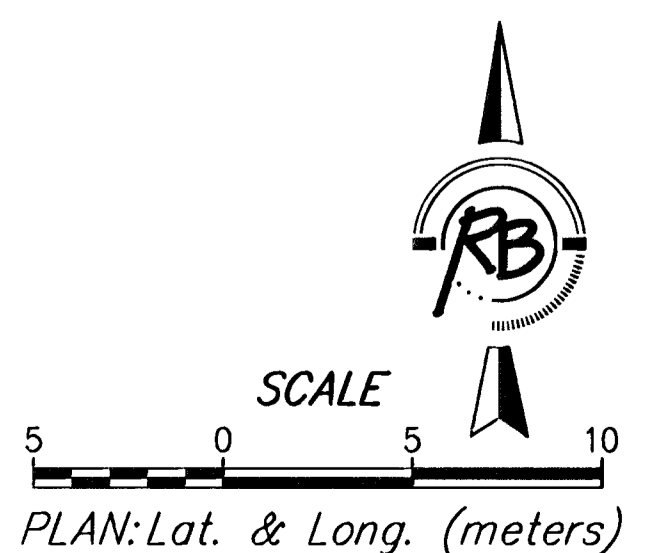


FHWA REGION NO.	STATE	PROJECT NUMBER	FISCAL YEAR	SHEET NUMBER	TOTAL SHEETS
7	KANSAS	87N-0191-01	2002	11	92

DATE	BY	REFERENCES NOTED	REFERENCES CHECKED

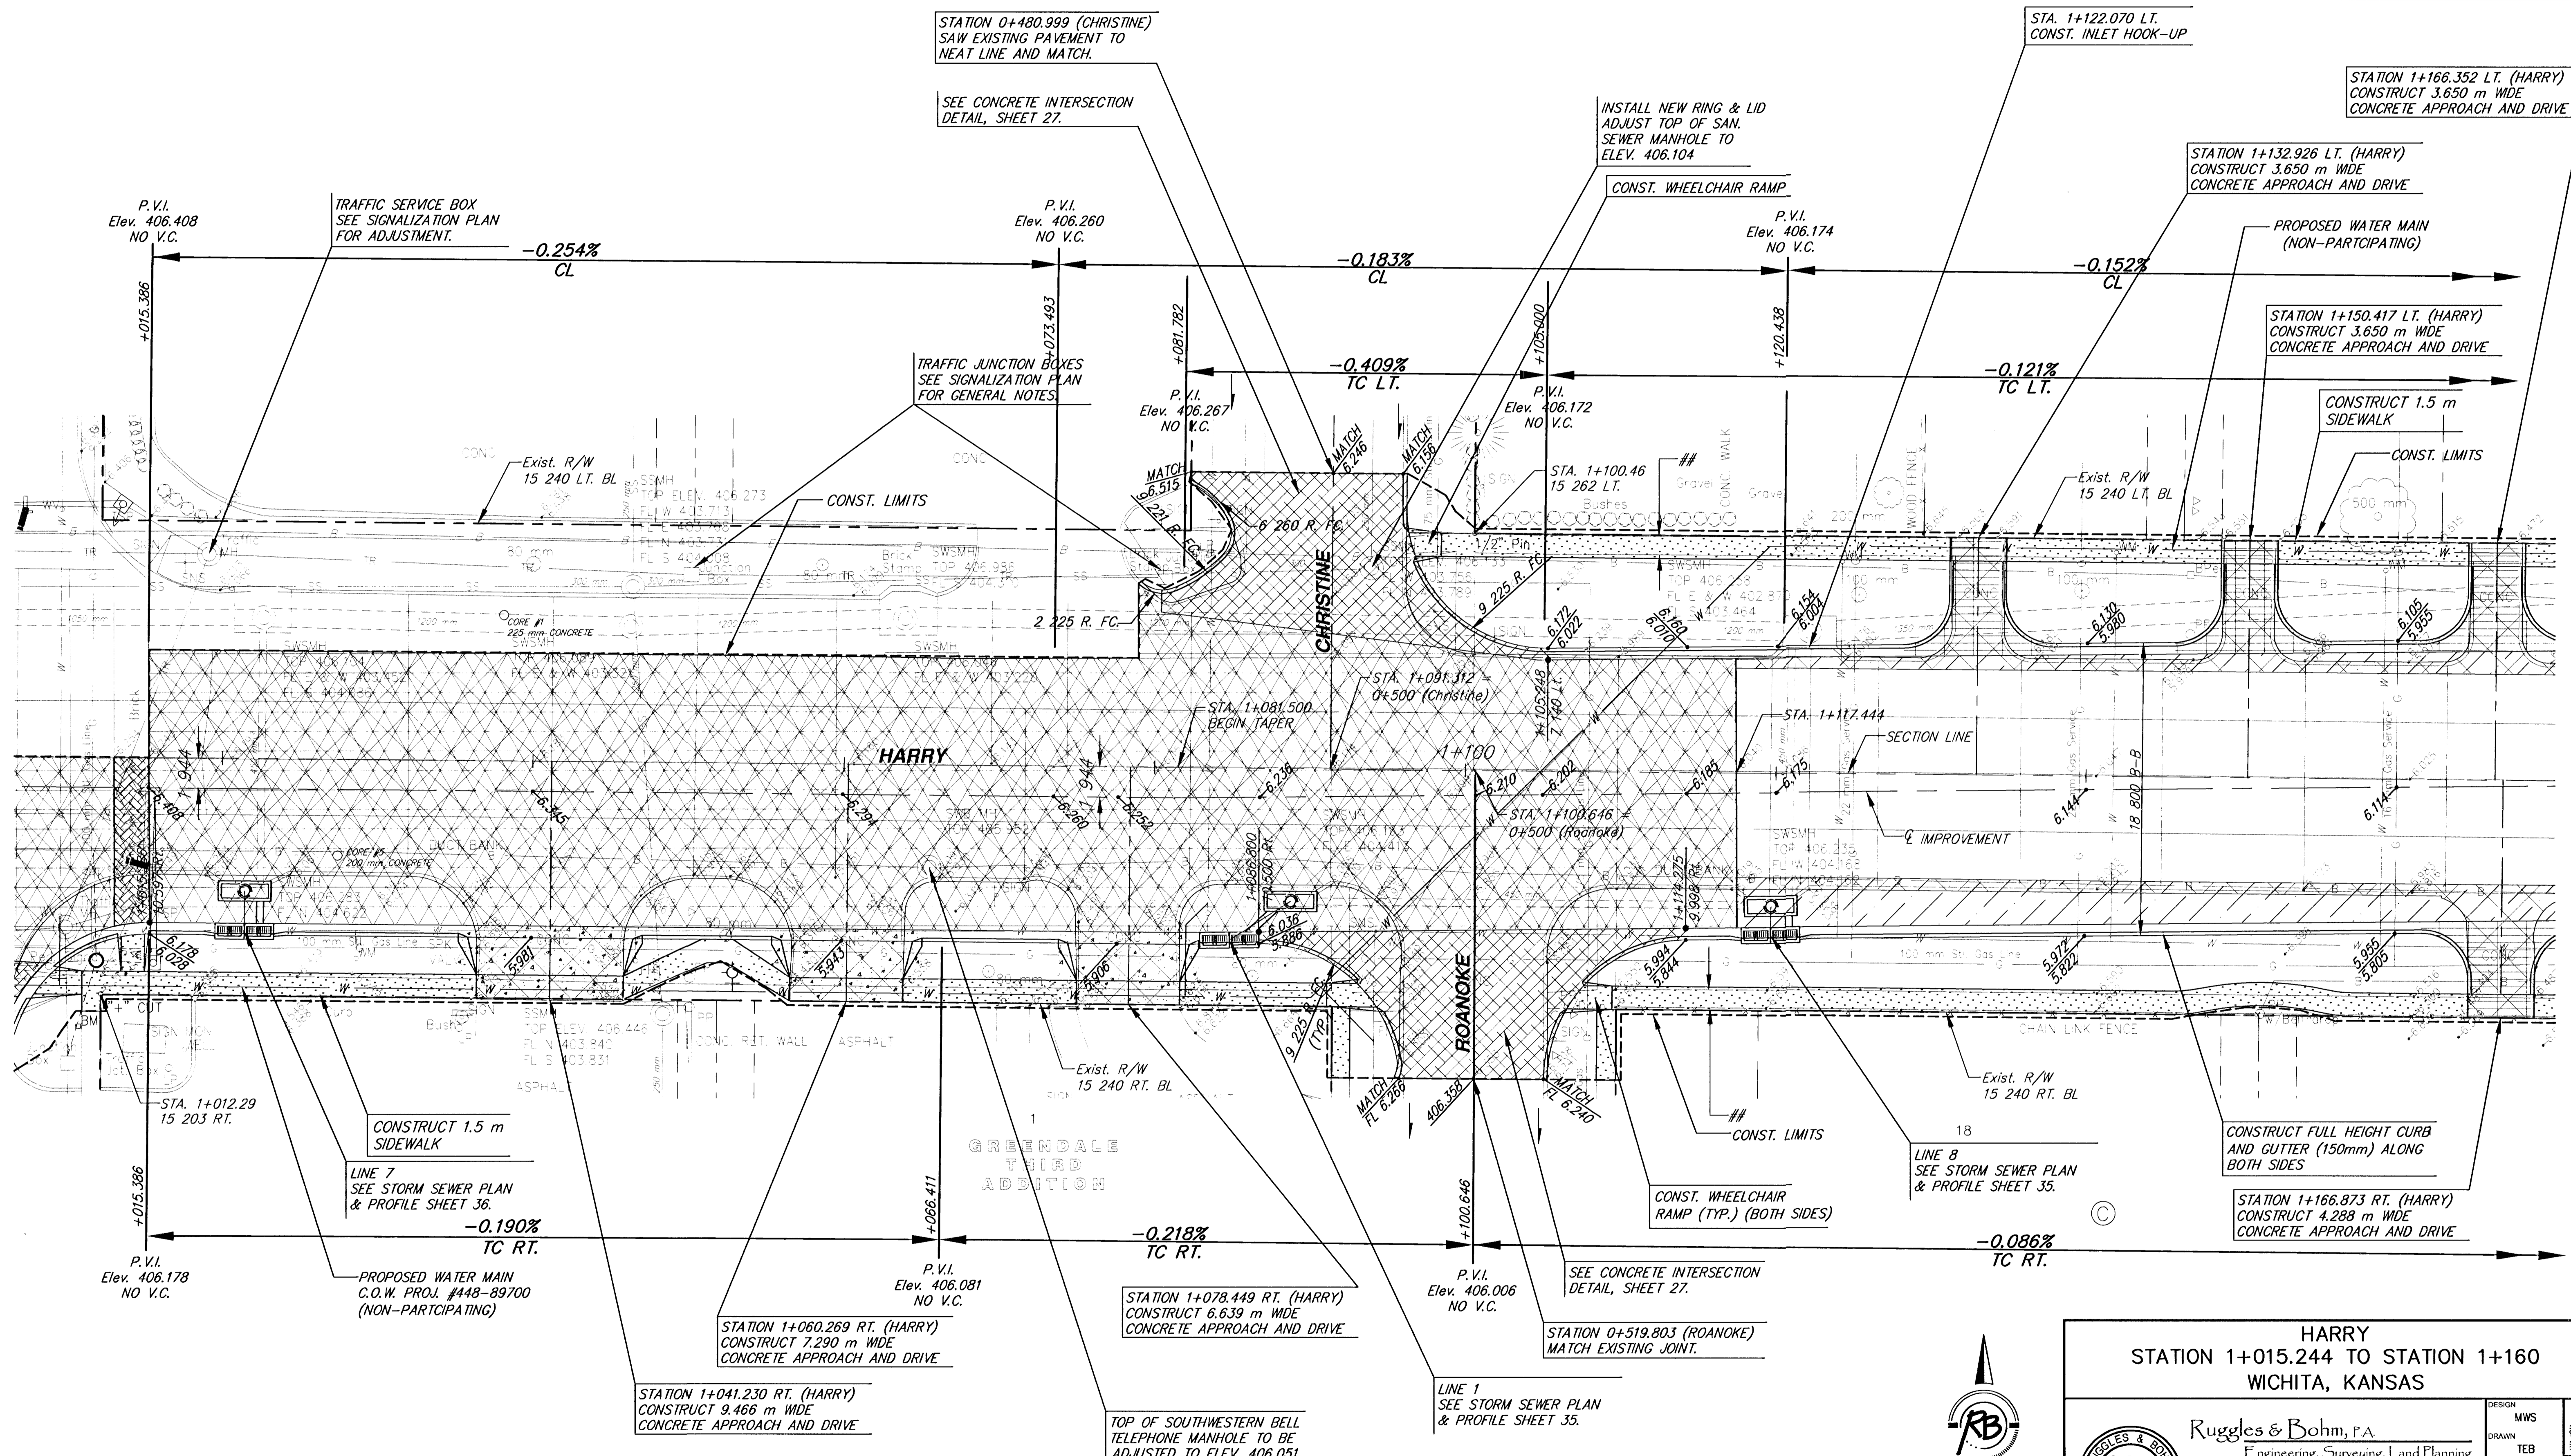

HARRY
STATION 1+015.244 TO STATION 1+160
WICHITA, KANSAS

Ruggles & Bohm, P.A.
Engineering, Surveying, Land Planning

924 North Main
Wichita, Kansas 67203
www.rbkansas.com

(316) 264-8008
(316) 264-4621 fax
E-mail: info@rbkansas.com

DESIGN	MWS	SHEET 11 OF 92	
DRAWN	TEB		
REVIEW			
UTILITY			
DRAWING FILE	P06	DATE	Jan. 30, 2003
PROJECT NUMBER	472-83685		