


FHWA REGION NO.	STATE	PROJECT NUMBER	FISCAL YEAR	SHEET NUMBER	TOTAL SHEETS
7	KANSAS	87N-0191-01	2002	16	92

BY	DATE
REFERENCES NOTED	
REFERENCES CHECKED	

REPLAT OF RESERVE "C"  
BUILDER'S FOURTH ADDITION

SEE SHEET 5 FOR  
JOINT REPAIR DETAILS.

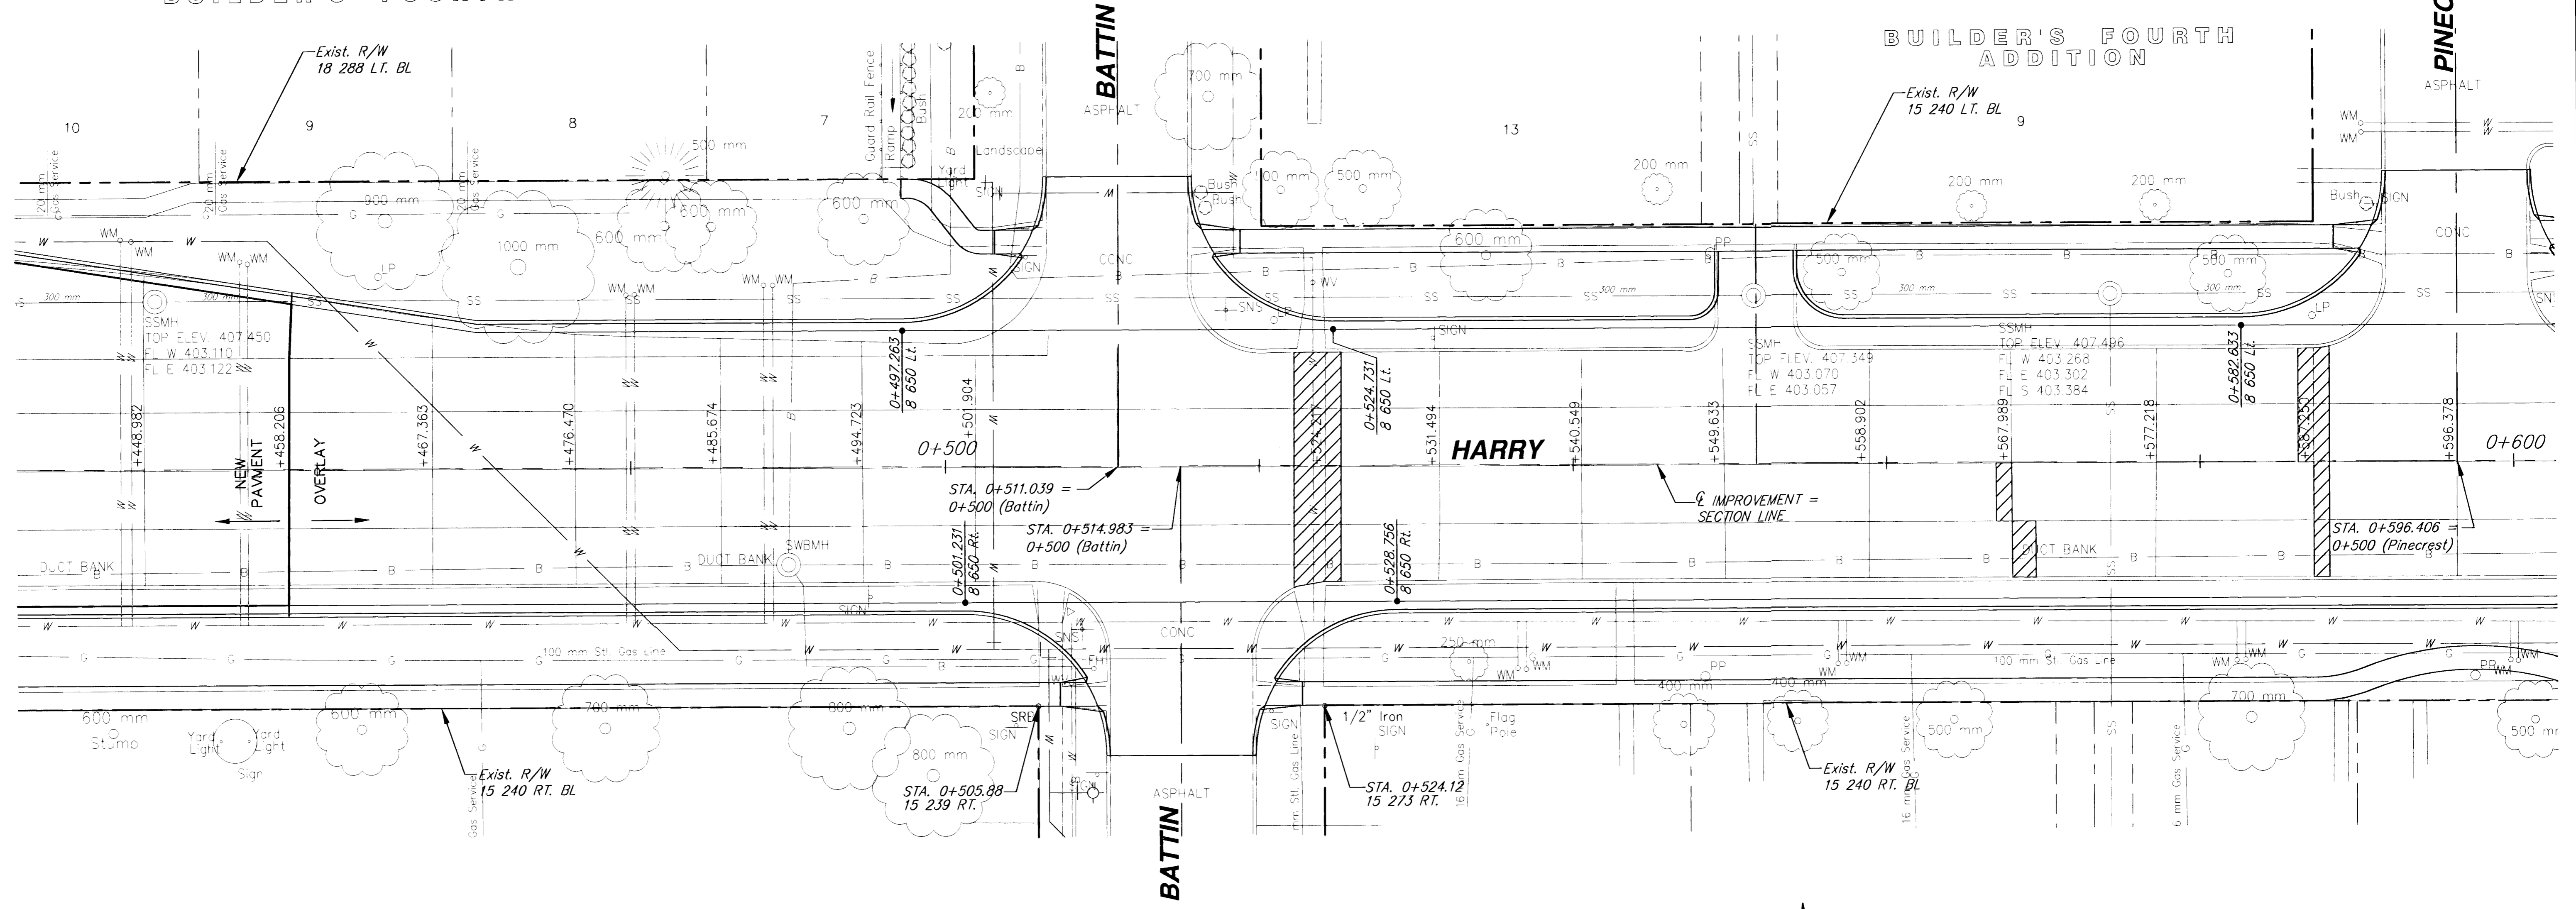

SCALE  
0 5 10  
PLAN: Lat. & Long. (meters)

**HARRY PAVEMENT REPAIR  
STATION 0+450 TO STATION 0+582.633  
WICHITA, KANSAS**

**Ruggles & Bohm, P.A.**  
Engineering, Surveying, Land Planning

924 North Main  
Wichita, Kansas 67203  
www.rbkansas.com

(316) 264-8008  
(316) 264-4621 fax  
E-mail: info@rbkansas.com

DESIGN	MWS	DATE	Feb. 3, 2003
DRAWN	TEB	PROJECT NUMBER	472-83685
REVIEW		DRAWING FILE	PATCH02
UTILITY			

16  
OF  
92