


FHWA REGION NO.	STATE	PROJECT NUMBER	FISCAL YEAR	SHEET NUMBER	TOTAL SHEETS
7	KANSAS	87N-0191-01	2002	18	92

BY	DATE

SEE SHEET 5 FOR
JOINT REPAIR DETAILS.

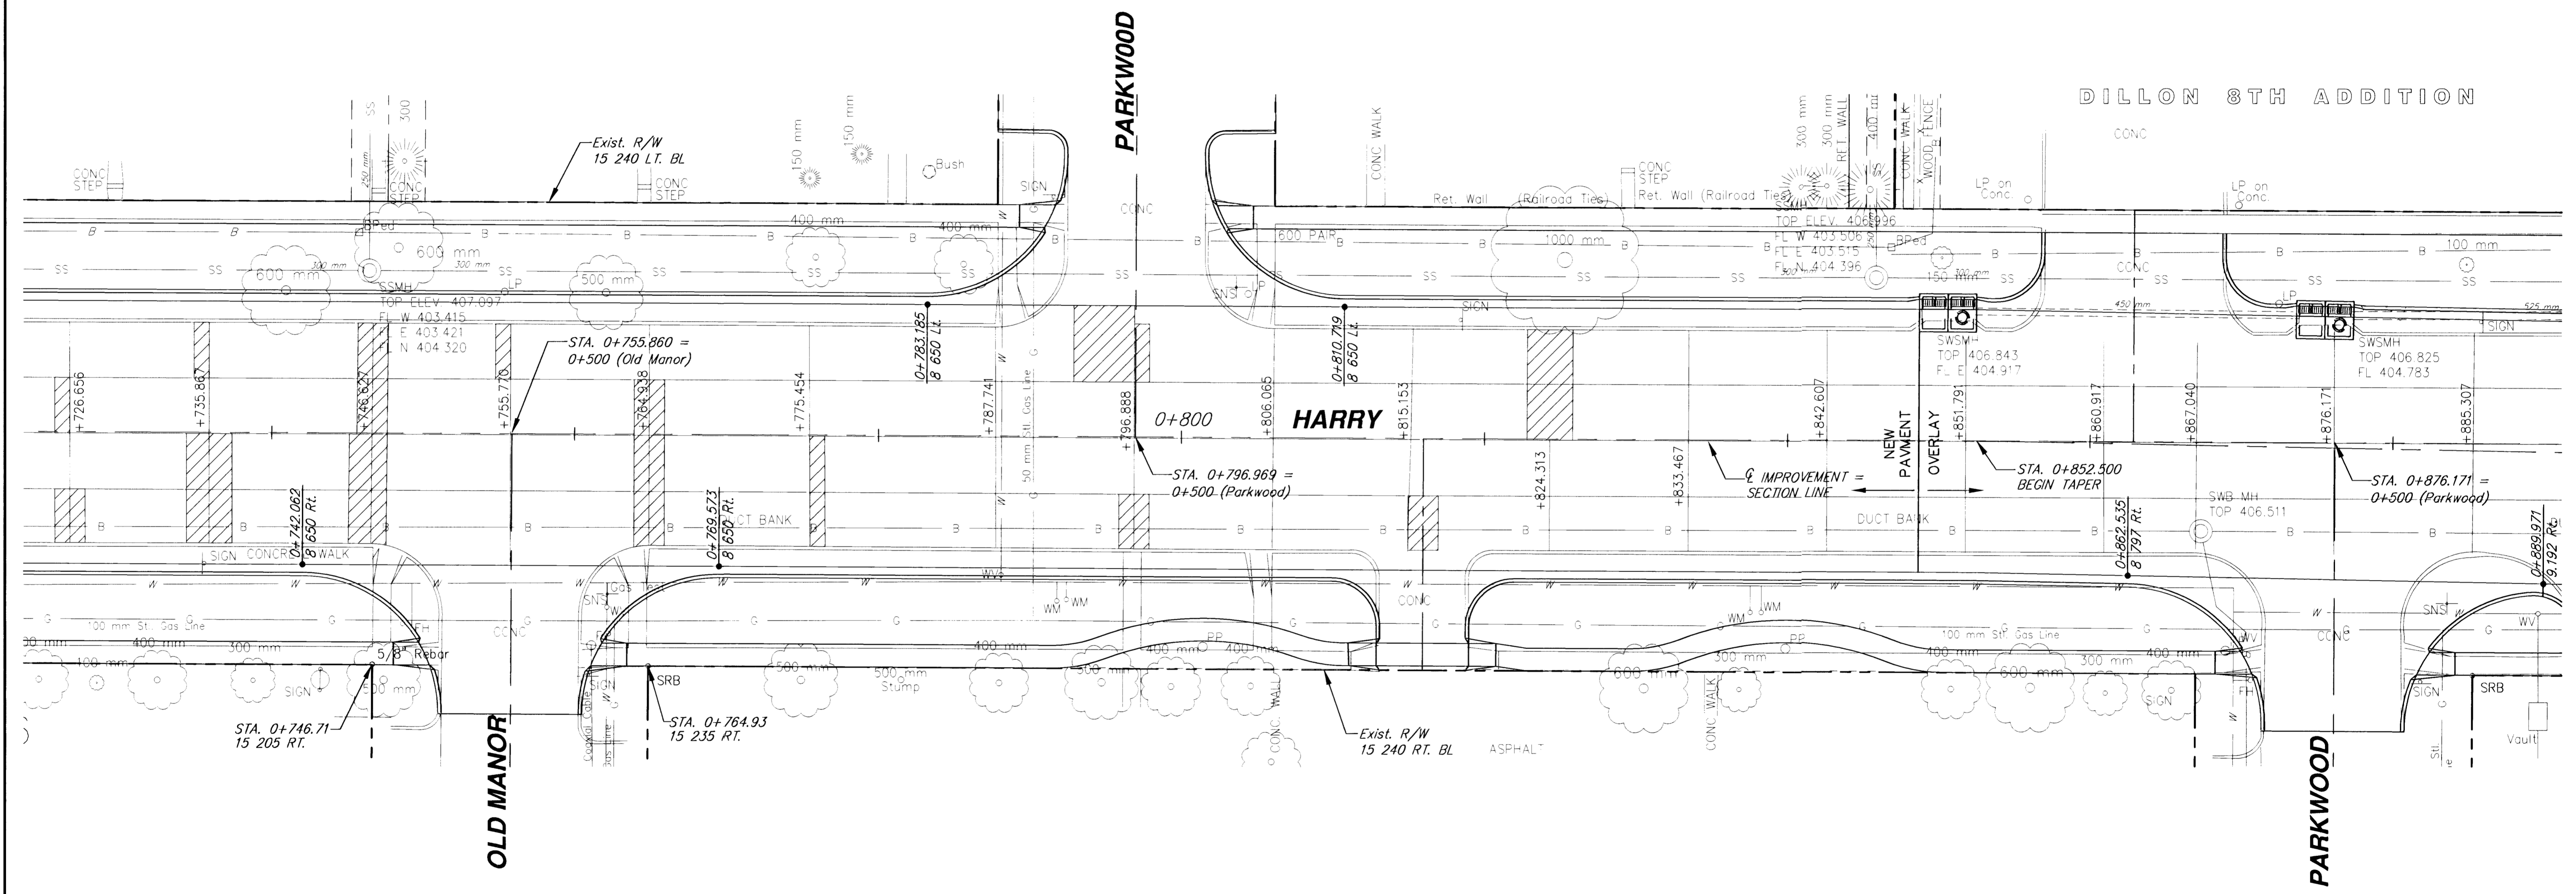

SCALE
0 5 10
PLAN: Lat. & Long. (meters)

HARRY PAVEMENT REPAIR STATION 0+742.062 TO STATION 0+889.971 WICHITA, KANSAS	
 Ruggles & Bohm, P.A. Engineering, Surveying, Land Planning 924 North Main Wichita, Kansas 67203 www.rbkansas.com	DESIGN: MWS DRAWN: TEB REVIEW: [blank] UTILITY: [blank]
	PROJECT NUMBER: 472-83685 DATE: Feb. 3, 2003
SHEET 18 OF 92	