


FWHA REGION NO.	STATE	PROJECT NUMBER	FISCAL YEAR	SHEET NUMBER	TOTAL SHEETS
7	KANSAS	87N-0191-01	2002	19	92

BY	DATE

SEE SHEET 5 FOR
JOINT REPAIR DETAILS.

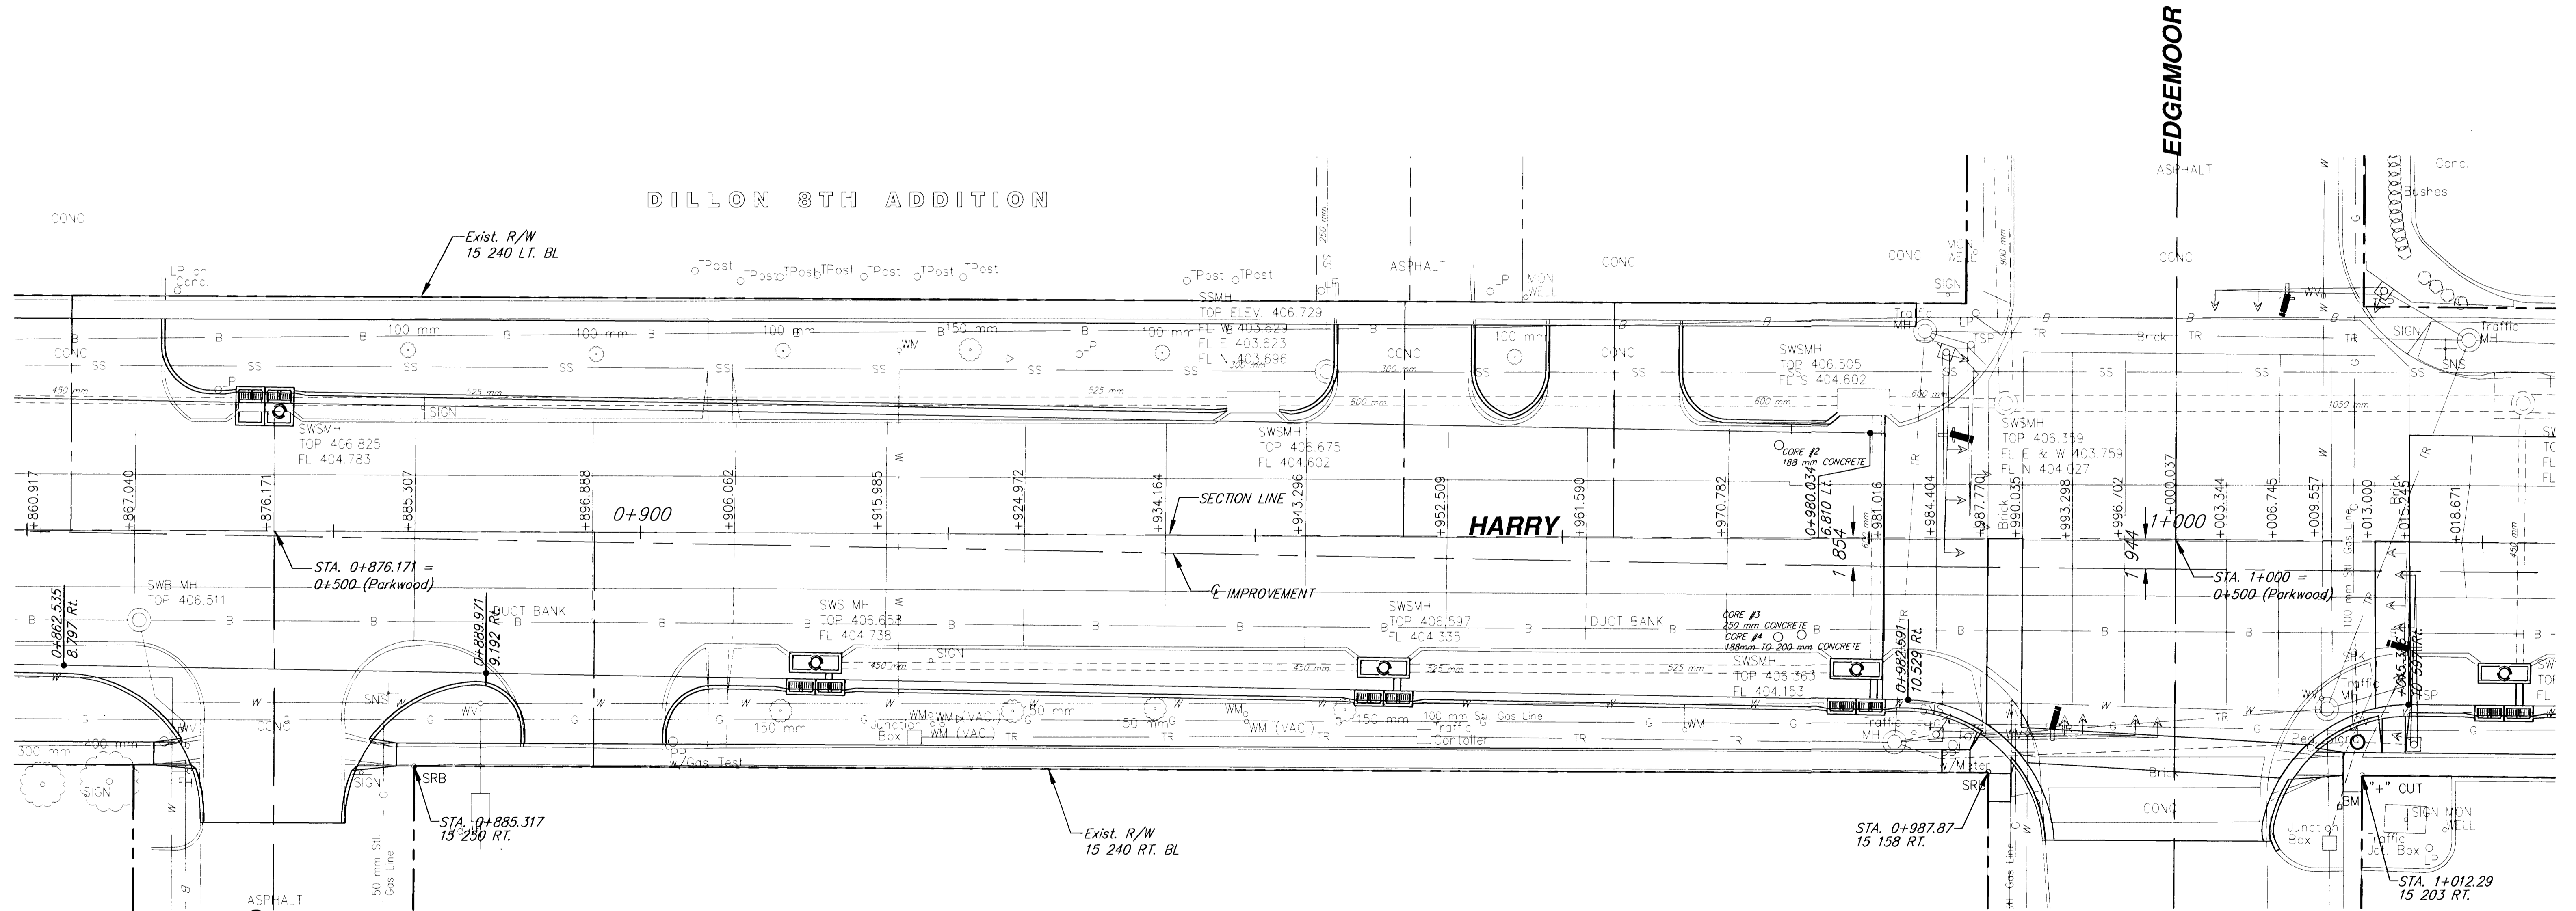

SCALE
5 0 5 10
PLAN: Lat. & Long. (meters)

HARRY PAVEMENT REPAIR
STATION 0+889.971 TO STATION 1+015.244
WICHITA, KANSAS

	Ruggles & Bohm, P.A. Engineering, Surveying, Land Planning		DESIGN: MWS DRAWN: TEB REVIEW: TEB	SHEET 19 OF 92
	924 North Main Wichita, Kansas 67203 www.rbkansas.com		(316) 264-8008 (316) 264-4021 fax E-mail: info@rbkansas.com	
DRAWING FILE: PATCH05		PROJECT NUMBER: 472-83685		DATE: Feb. 3, 2003