


FHWA REGION NO.	STATE	PROJECT NUMBER	FISCAL YEAR	SHEET NUMBER	TOTAL SHEETS
7	KANSAS	87N-0191-01	2002	20	92

BY	DATE

REFERENCES NOTED	REFERENCES CHECKED

SEE SHEET 5 FOR
JOINT REPAIR DETAILS.

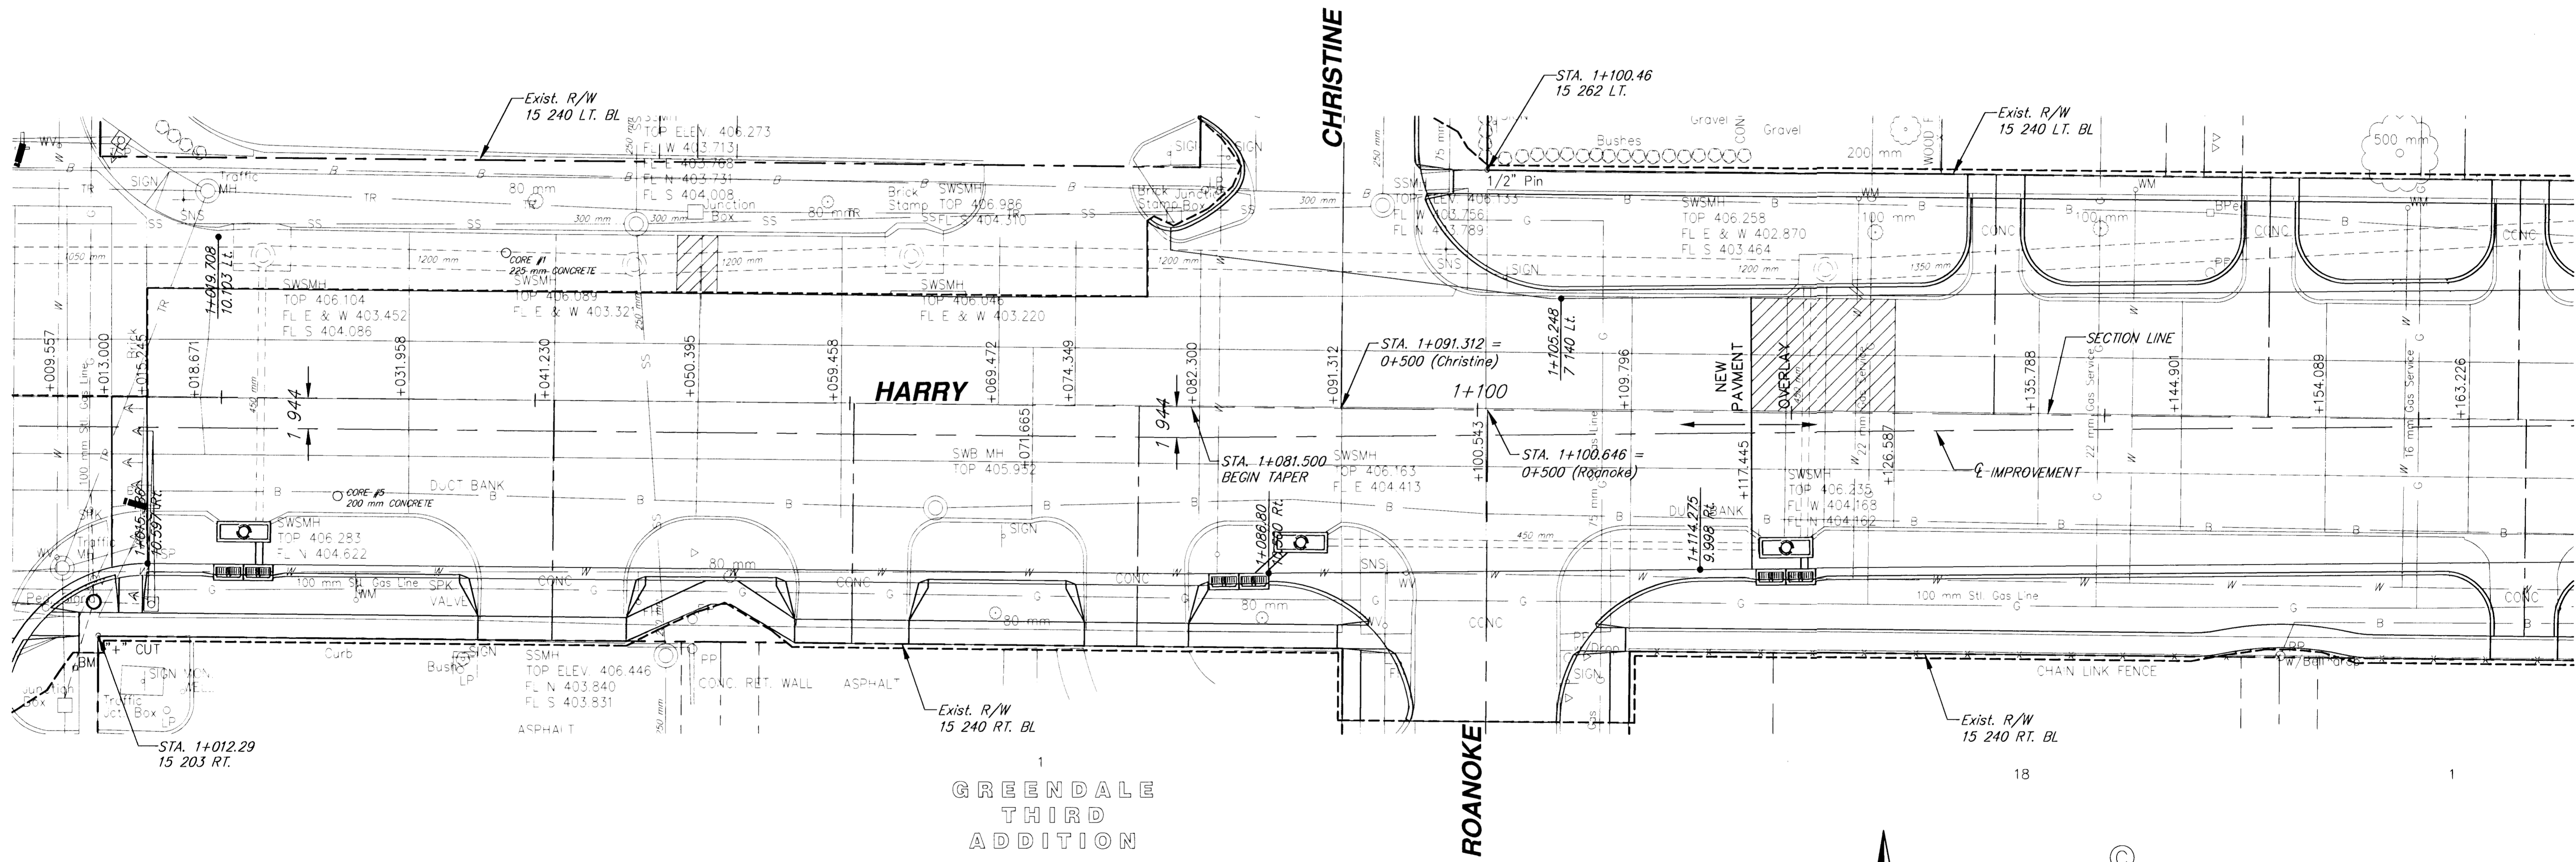

1
GREENDALE
THIRD
ADDITION



SCALE
5 0 5 10
PLAN: Lat. & Long. (meters)

HARRY PAVEMENT REPAIR STATION 1+015.244 TO STATION 1+160 WICHITA, KANSAS	
	Ruggles & Bohm, P.A. Engineering, Surveying, Land Planning
	924 North Main (316) 264-8008 Wichita, Kansas 67203 (316) 264-4621 fax www.rbkansas.com E-mail: info@rbkansas.com
DESIGN MWS DRAWN TEB REVIEW UTILITY	SHEET 20 OF 92
DRAWING FILE PATCH06	PROJECT NUMBER 472-83685 DATE Feb. 3, 2003