


FHWA REGION NO.	STATE	PROJECT NUMBER	FISCAL YEAR	SHEET NUMBER	TOTAL SHEETS
7	KANSAS	87N-0191-01	2002	21	92

BY	DATE

SEE SHEET 5 FOR
JOINT REPAIR DETAILS.

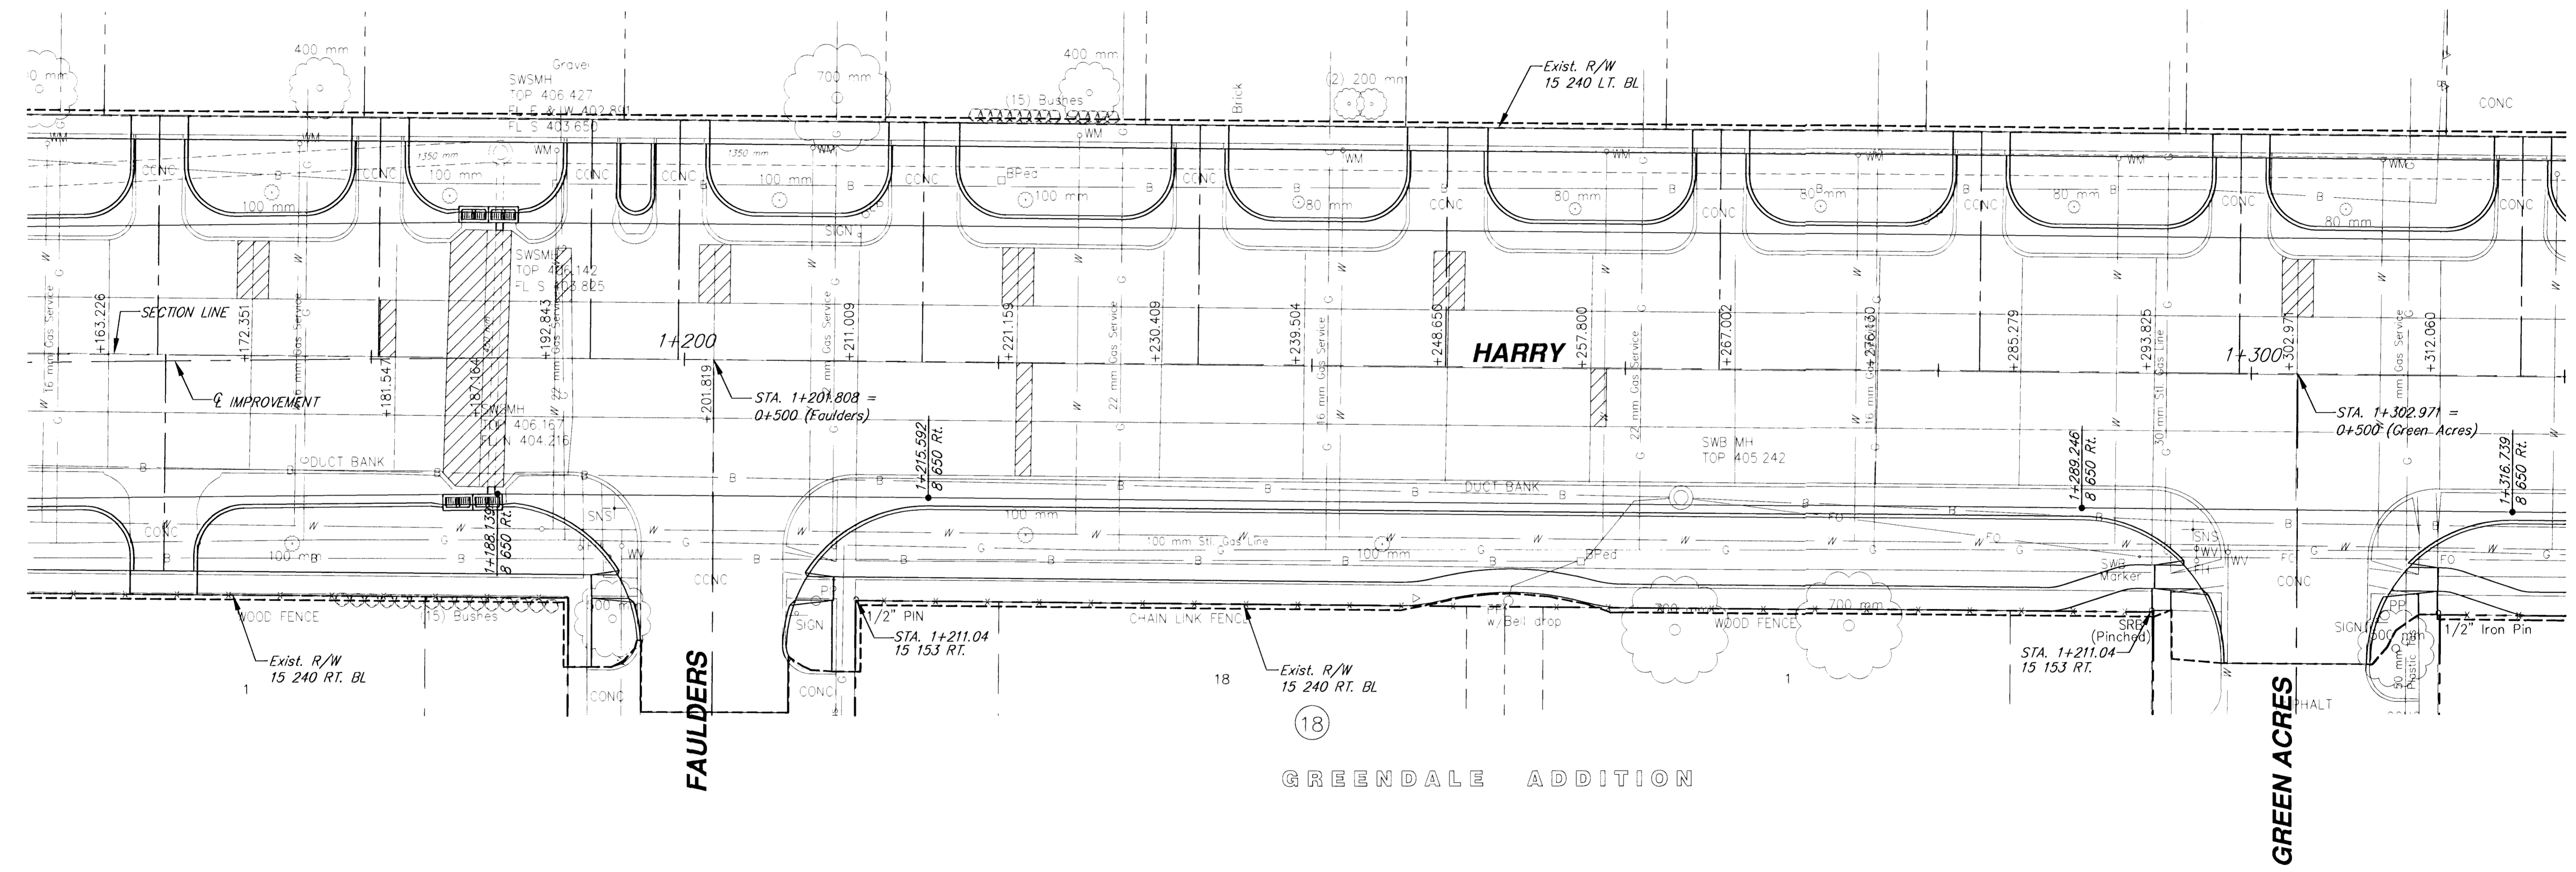


18

GREENDALE ADDITION



SCALE
5 0 5 10
PLAN: Lat. & Long. (meters)

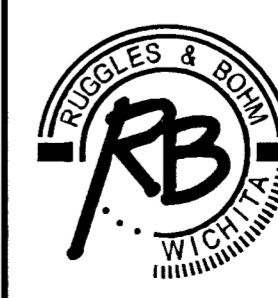HARRY PAVEMENT REPAIR STATION 1+160 TO STATION 1+316.739 WICHITA, KANSAS			
	DESIGN MWS DRAWN TEB REVIEW UTILITY		
	Ruggles & Bohn, P.A. Engineering, Surveying, Land Planning 924 North Main (316) 264-8008 Wichita, Kansas 67203 (316) 264-4621 fax www.rbkansas.com E-mail: info@rbkansas.com		
DRAWING FILE	PROJECT NUMBER	DATE	SHEET
PATCH07	472-83685	Feb. 3, 2003	21 OF 92