

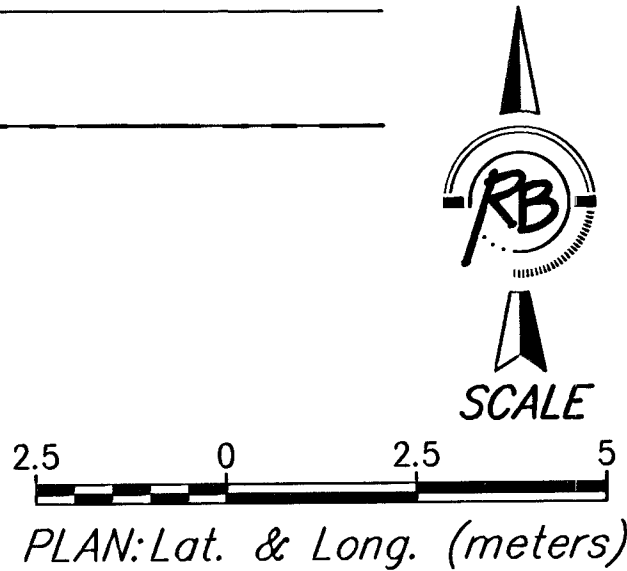
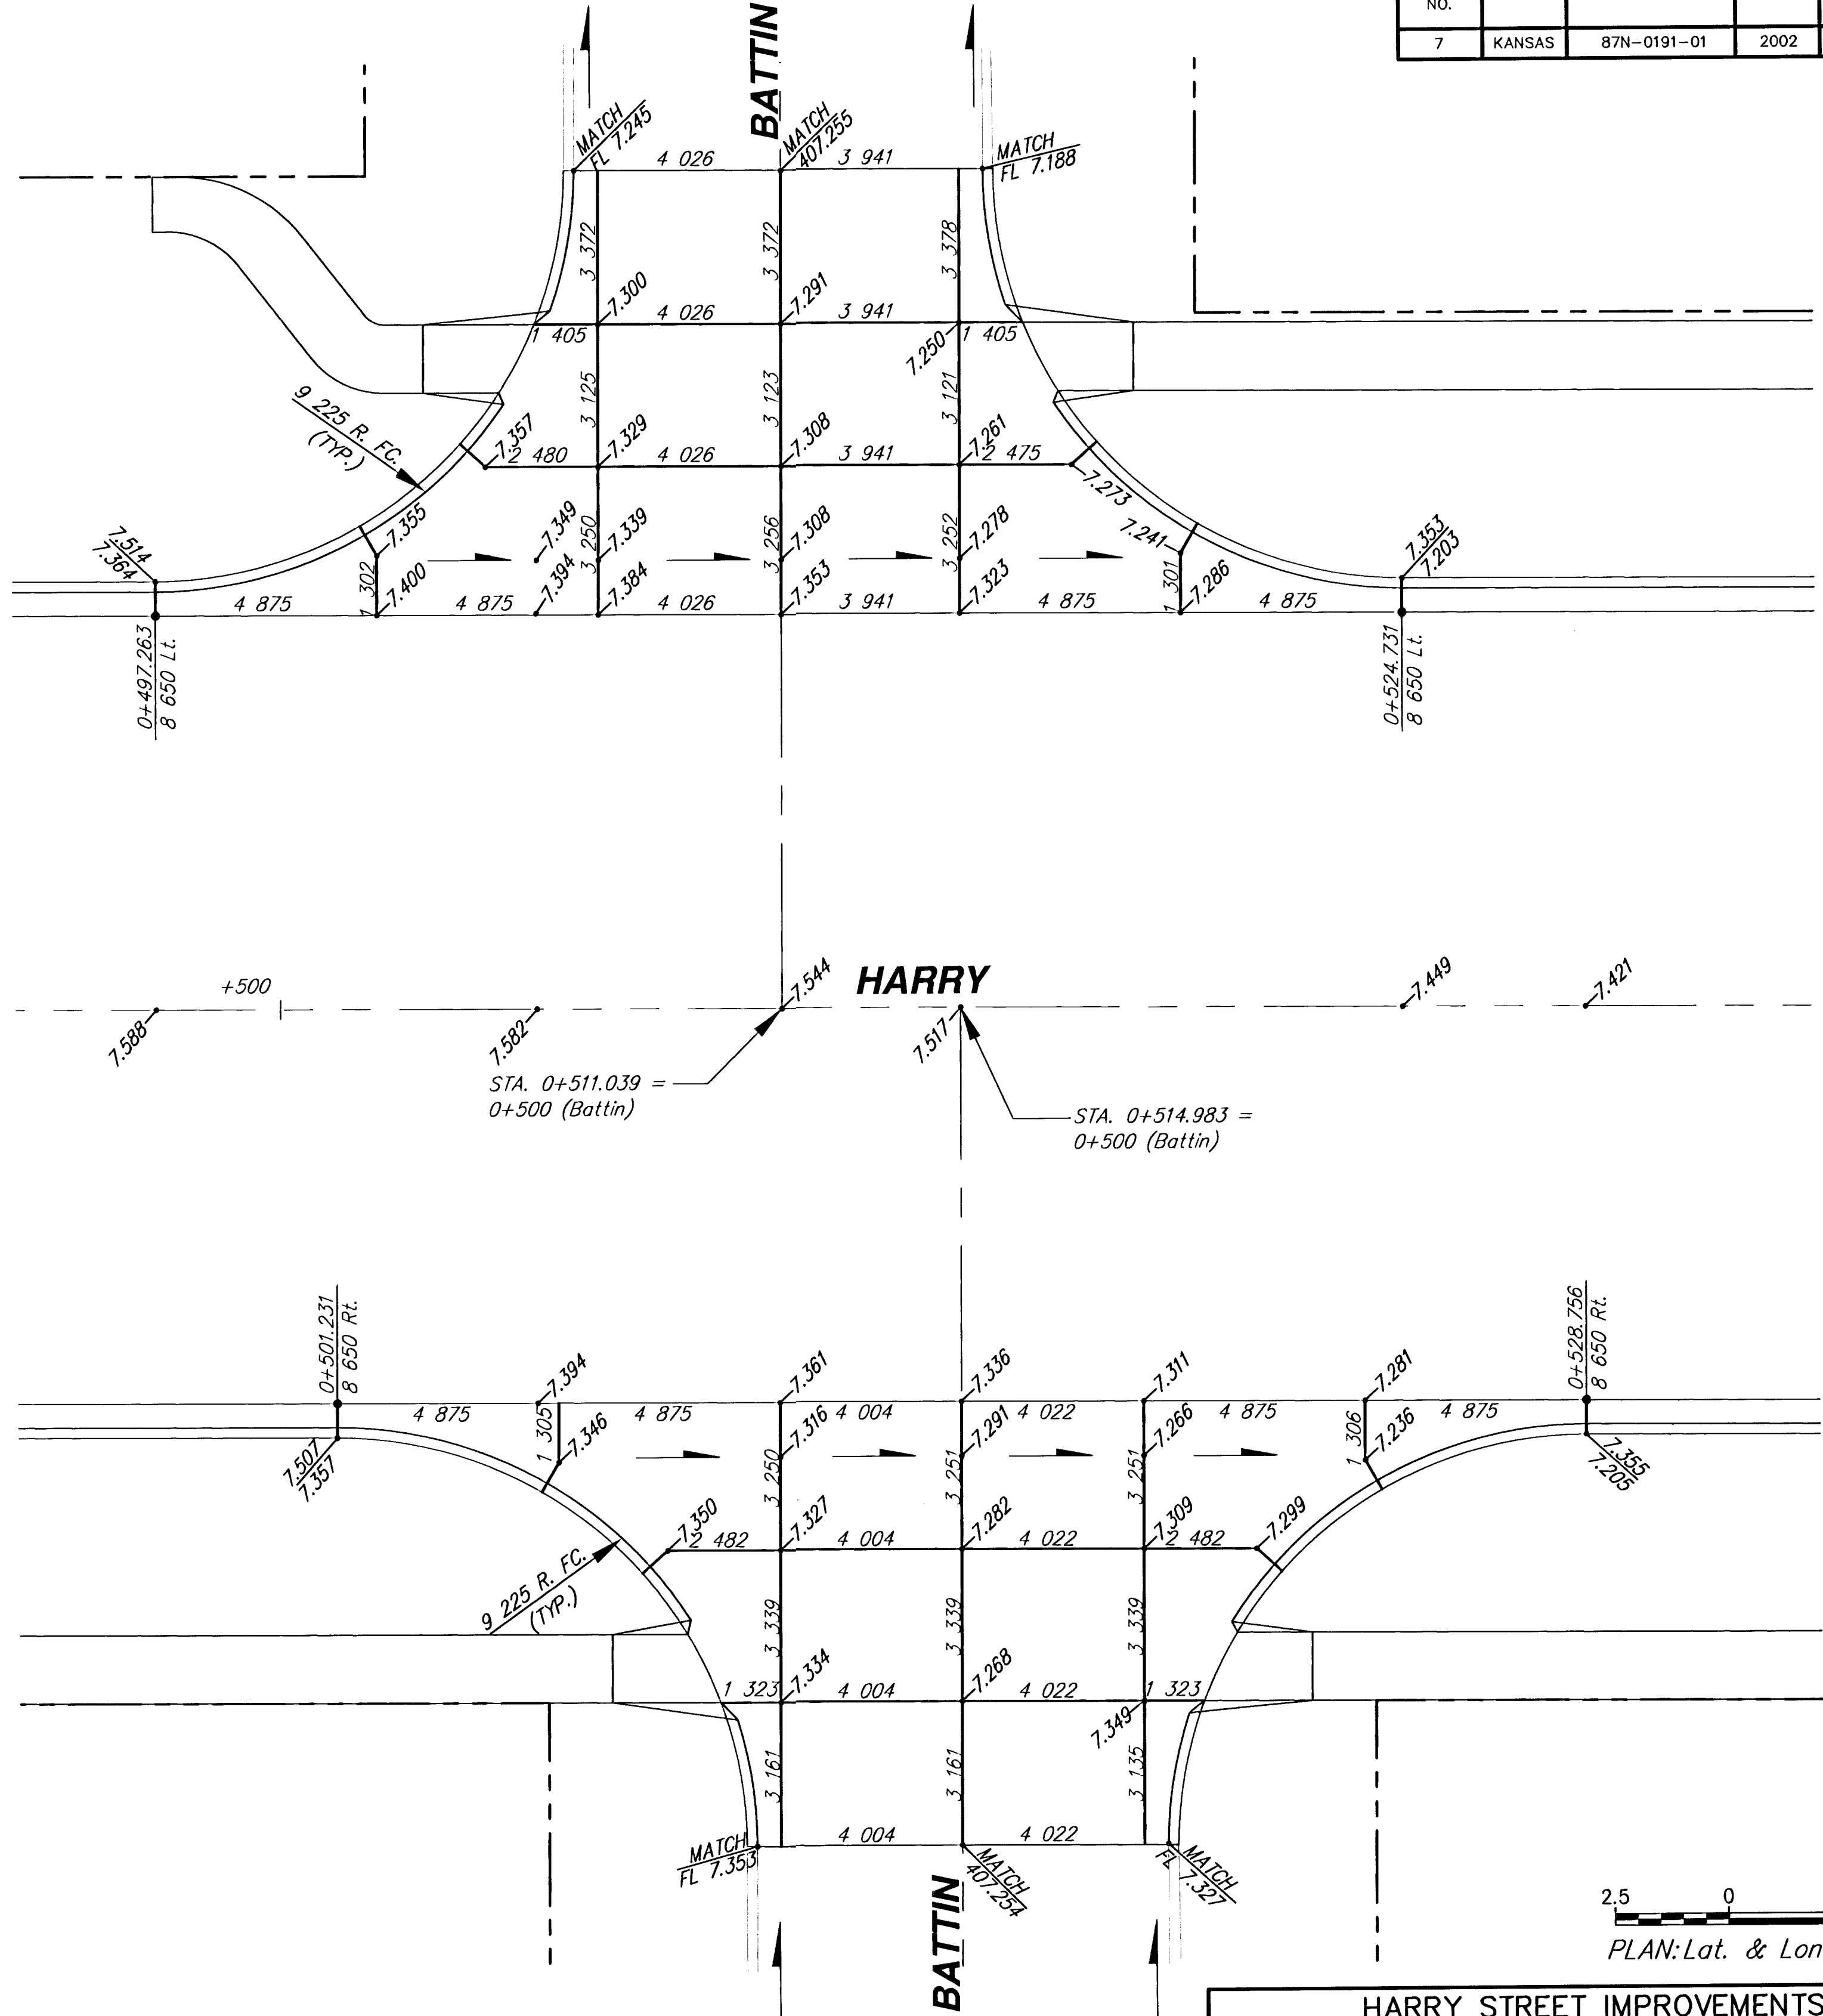
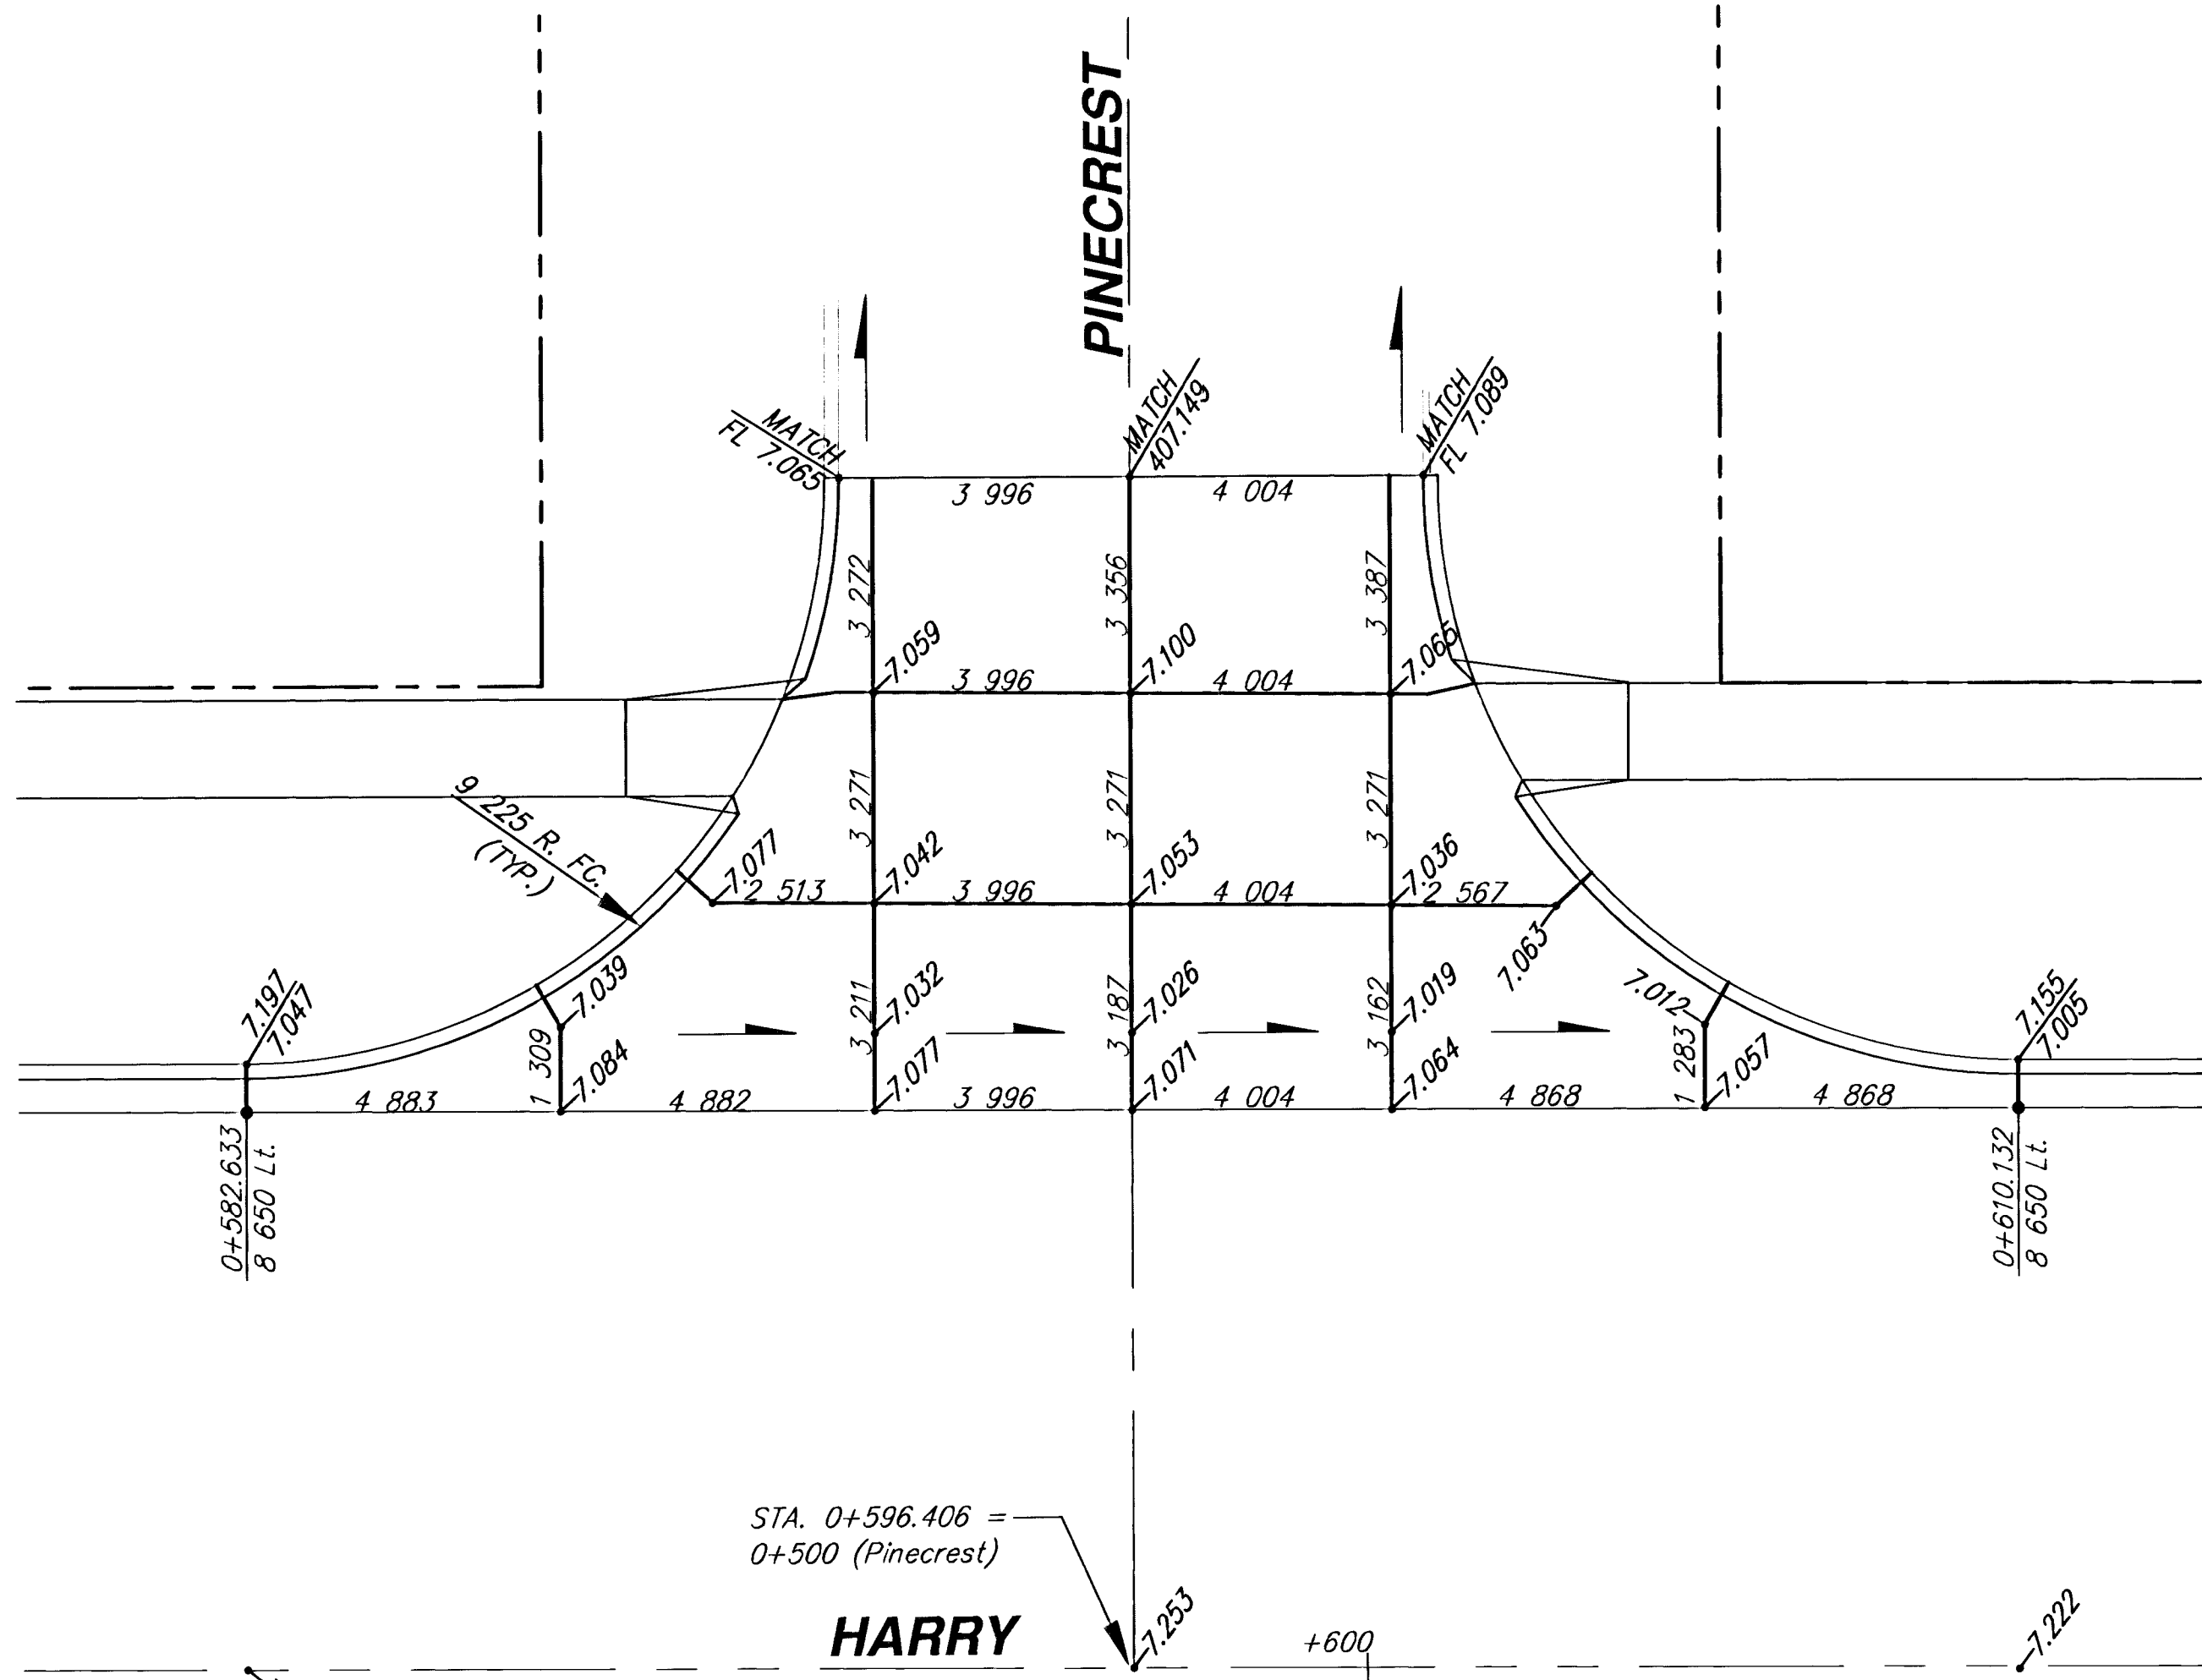


DATE	BY
REFERENCES NOTED	
REFERENCES CHECKED	

FHWA REGION NO.	STATE	PROJECT NUMBER	FISCAL YEAR	SHEET NUMBER	TOTAL SHEETS
7	KANSAS	87N-0191-01	2002	25	92

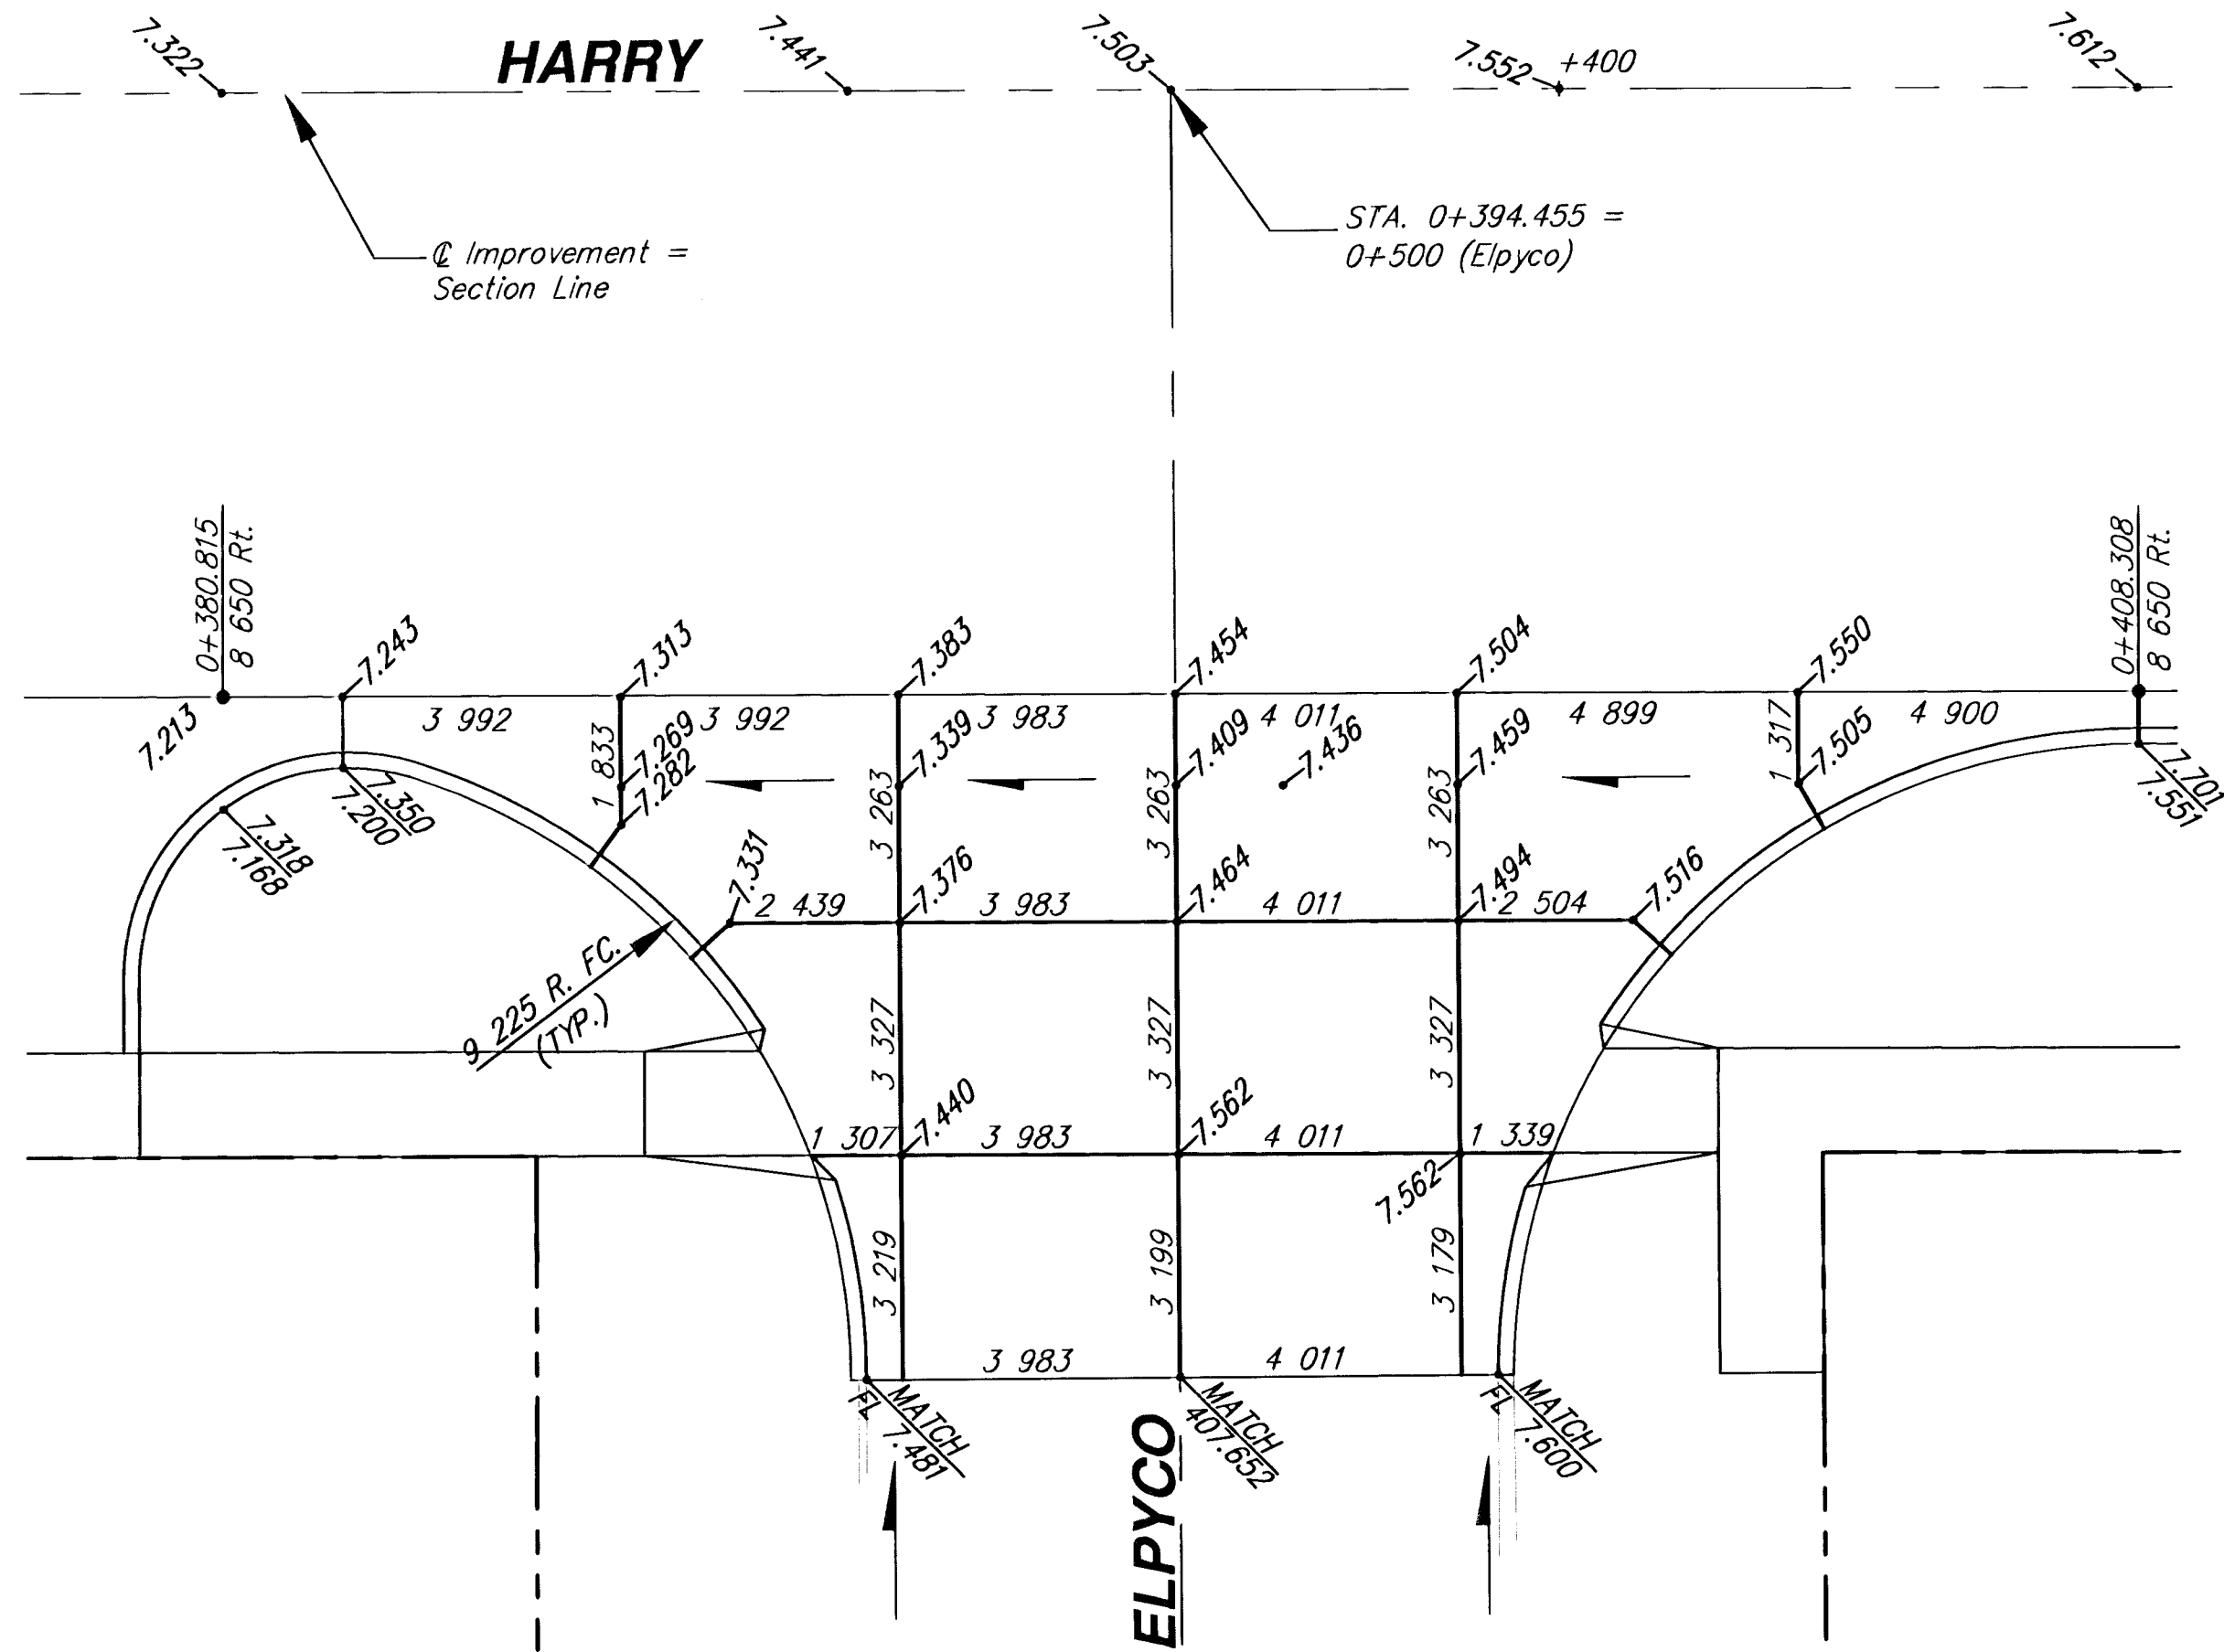

HARRY STREET IMPROVEMENTS OLIVER TO WOODLAWN INTERSECTION JOINT PLANS

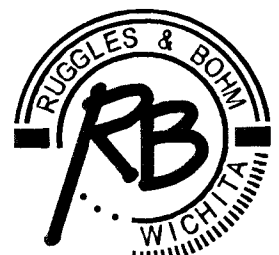

Ruggles & Bohm, P.A.
Engineering, Surveying, Land Planning

924 North Main
Wichita, Kansas 67203
www.rbkansas.com

(316) 264-8008
(316) 264-4621 fax
E-mail: info@rbkansas.com

DESIGN MWS	25 OF 92
DRAWN TEB	
REVIEW	
UTILITY	
DRAWING FILE Joint1 PROJECT NUMBER 472-83685	
DATE Feb. 3, 2003	