



FHWA REGION NO.	STATE	PROJECT NUMBER	FISCAL YEAR	SHEET NUMBER	TOTAL SHEETS
7	KANSAS	87N-0191-01	2002	28	92

BY	DATE
REFERENCES NOTED	
REFERENCES CHECKED	

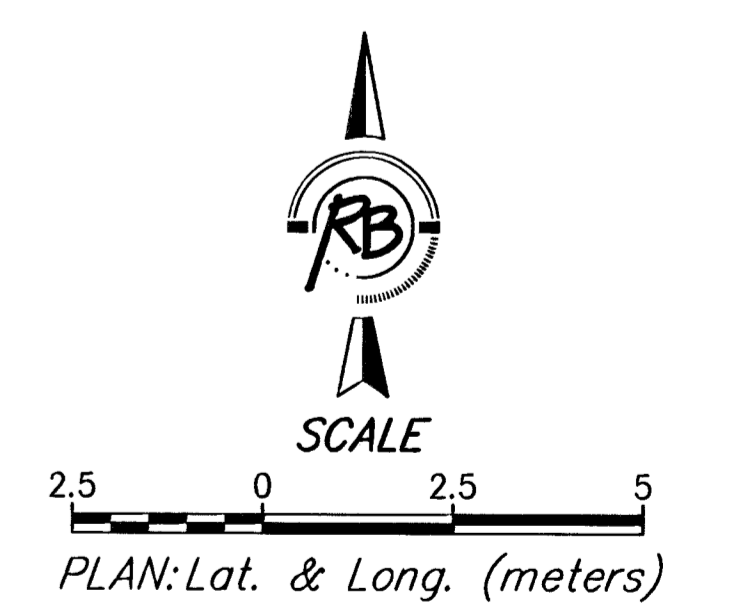

**HARRY STREET IMPROVEMENTS
OLIVER TO WOODLAWN
INTERSECTION JOINT PLANS**

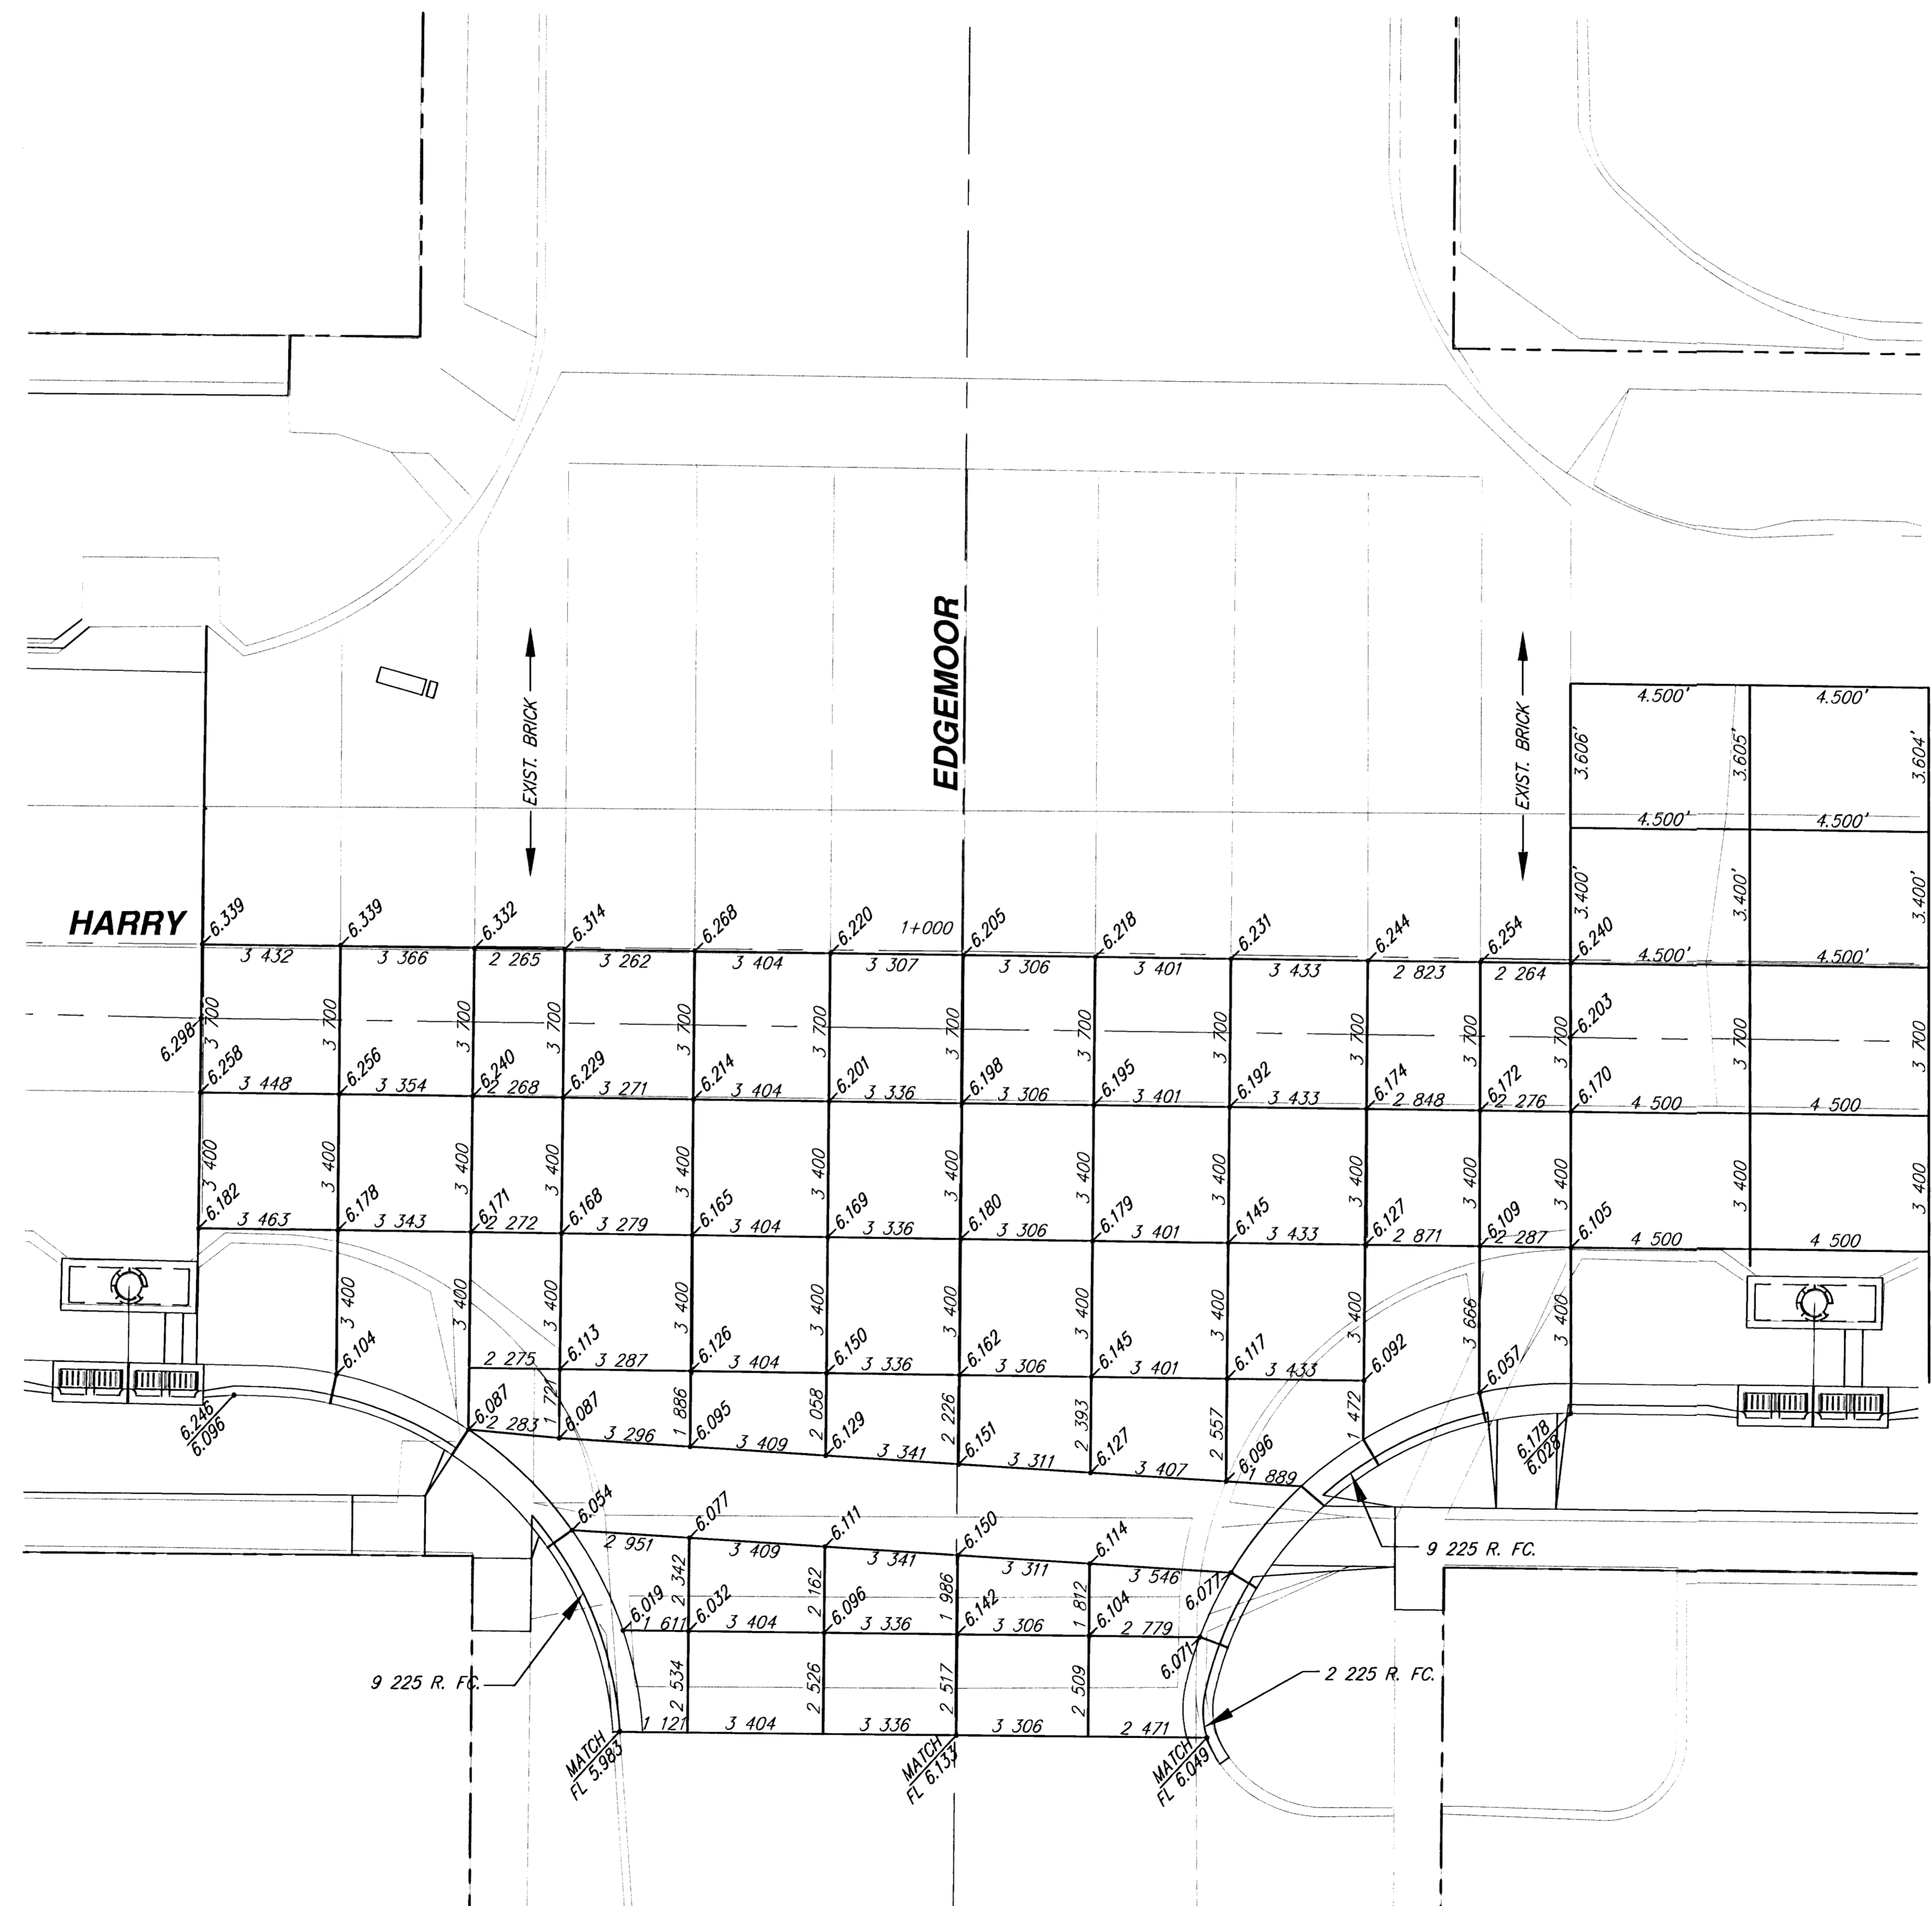

Ruggles & Bohm, P.A.
Engineering, Surveying, Land Planning
924 North Main
Wichita, Kansas 67203
www.rbkansas.com

DESIGN: MWS
DRAWN: TEB
REVIEW: [blank]
UTILITY: [blank]
DATE: Feb. 3, 2003

PROJECT NUMBER: 472-83685

SHEET: 28
OF: 92

DRAWING FILE: Joint4