



FHWA REGION NO.	STATE	PROJECT NUMBER	FISCAL YEAR	SHEET NUMBER	TOTAL SHEETS
7	KANSAS	87N-0191-01	2002	35	92

NOTE: REMOVE OLD WATER LINE AS NEEDED. ALL OPEN PIPE SHALL BE BLOCKED WITH MJ CAP AND THRUST BLOCK OR FILLED WITH CONCRETE

BY	DATE
REFERENCES NOTED	
REFERENCES CHECKED	

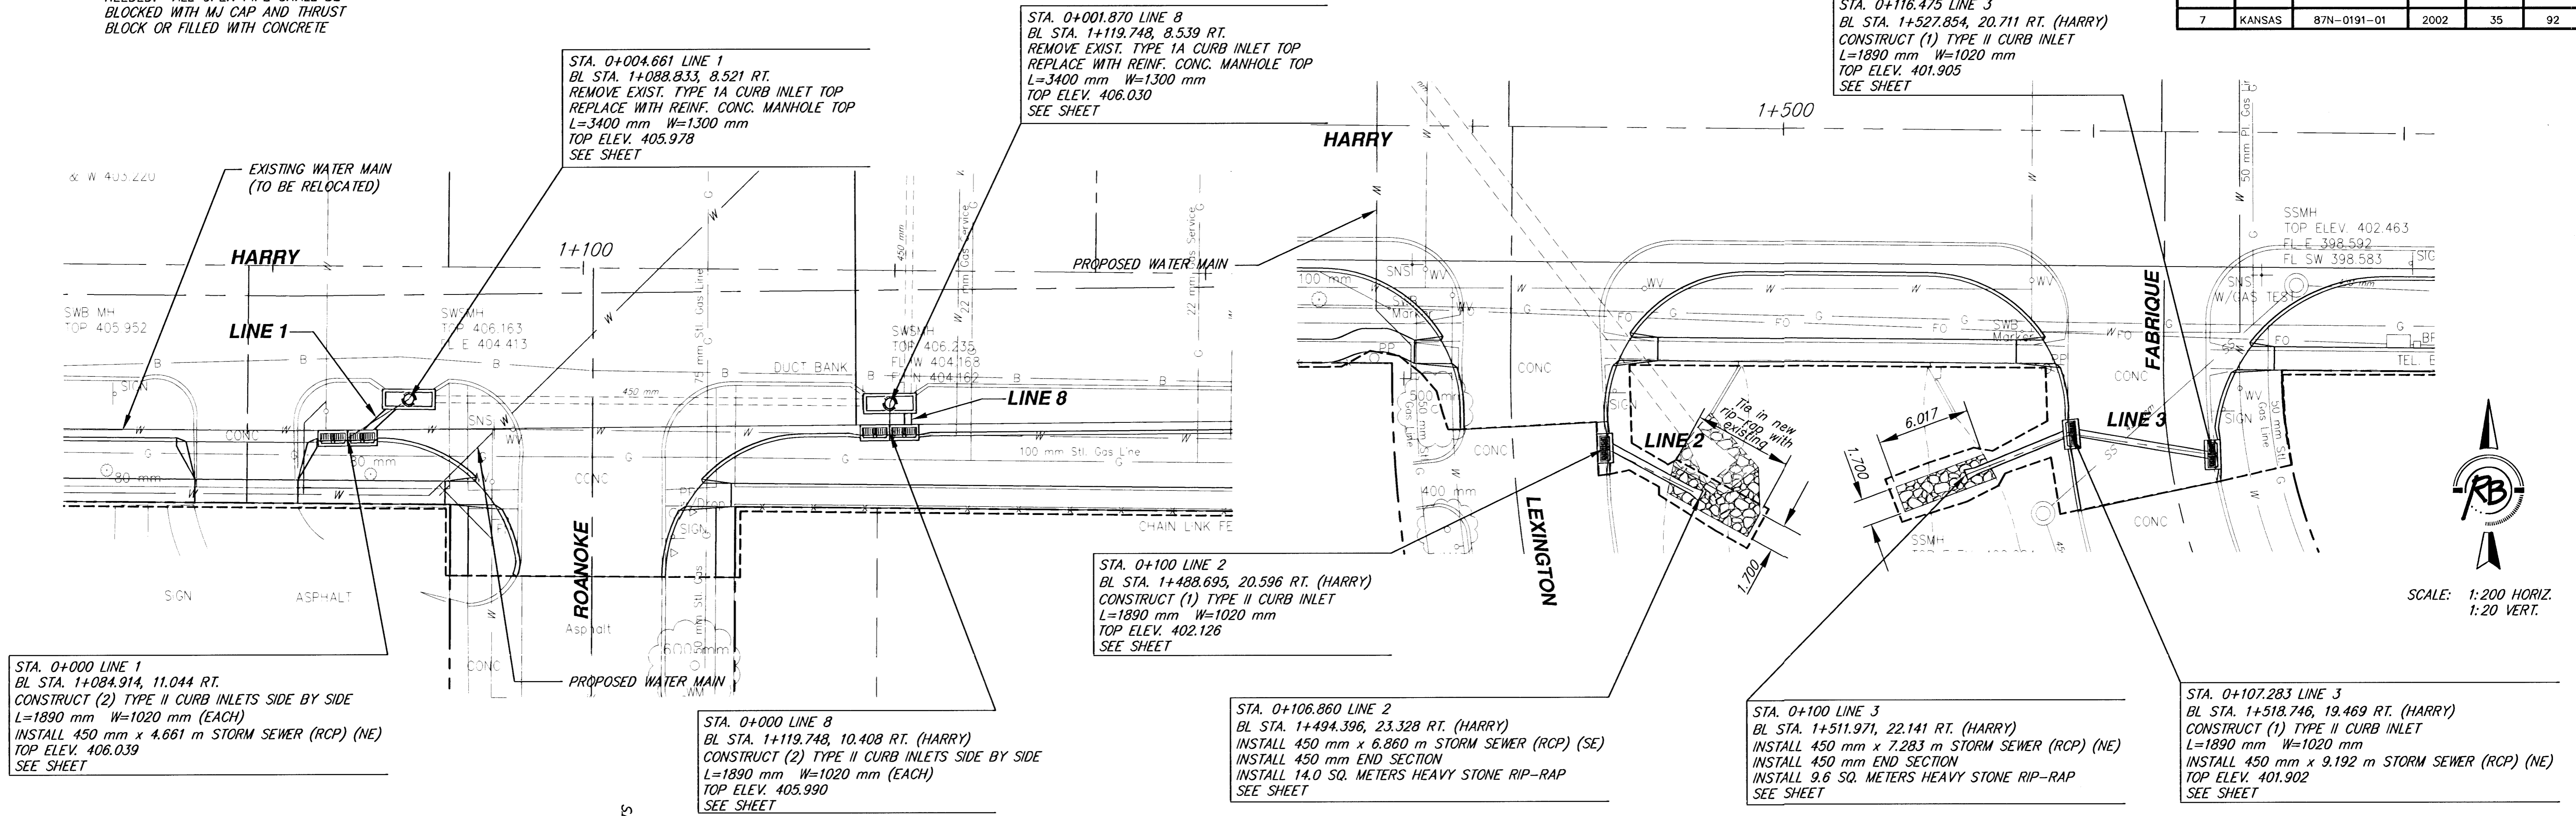

SCALE: 1:200 HORIZ.  
1:20 VERT.

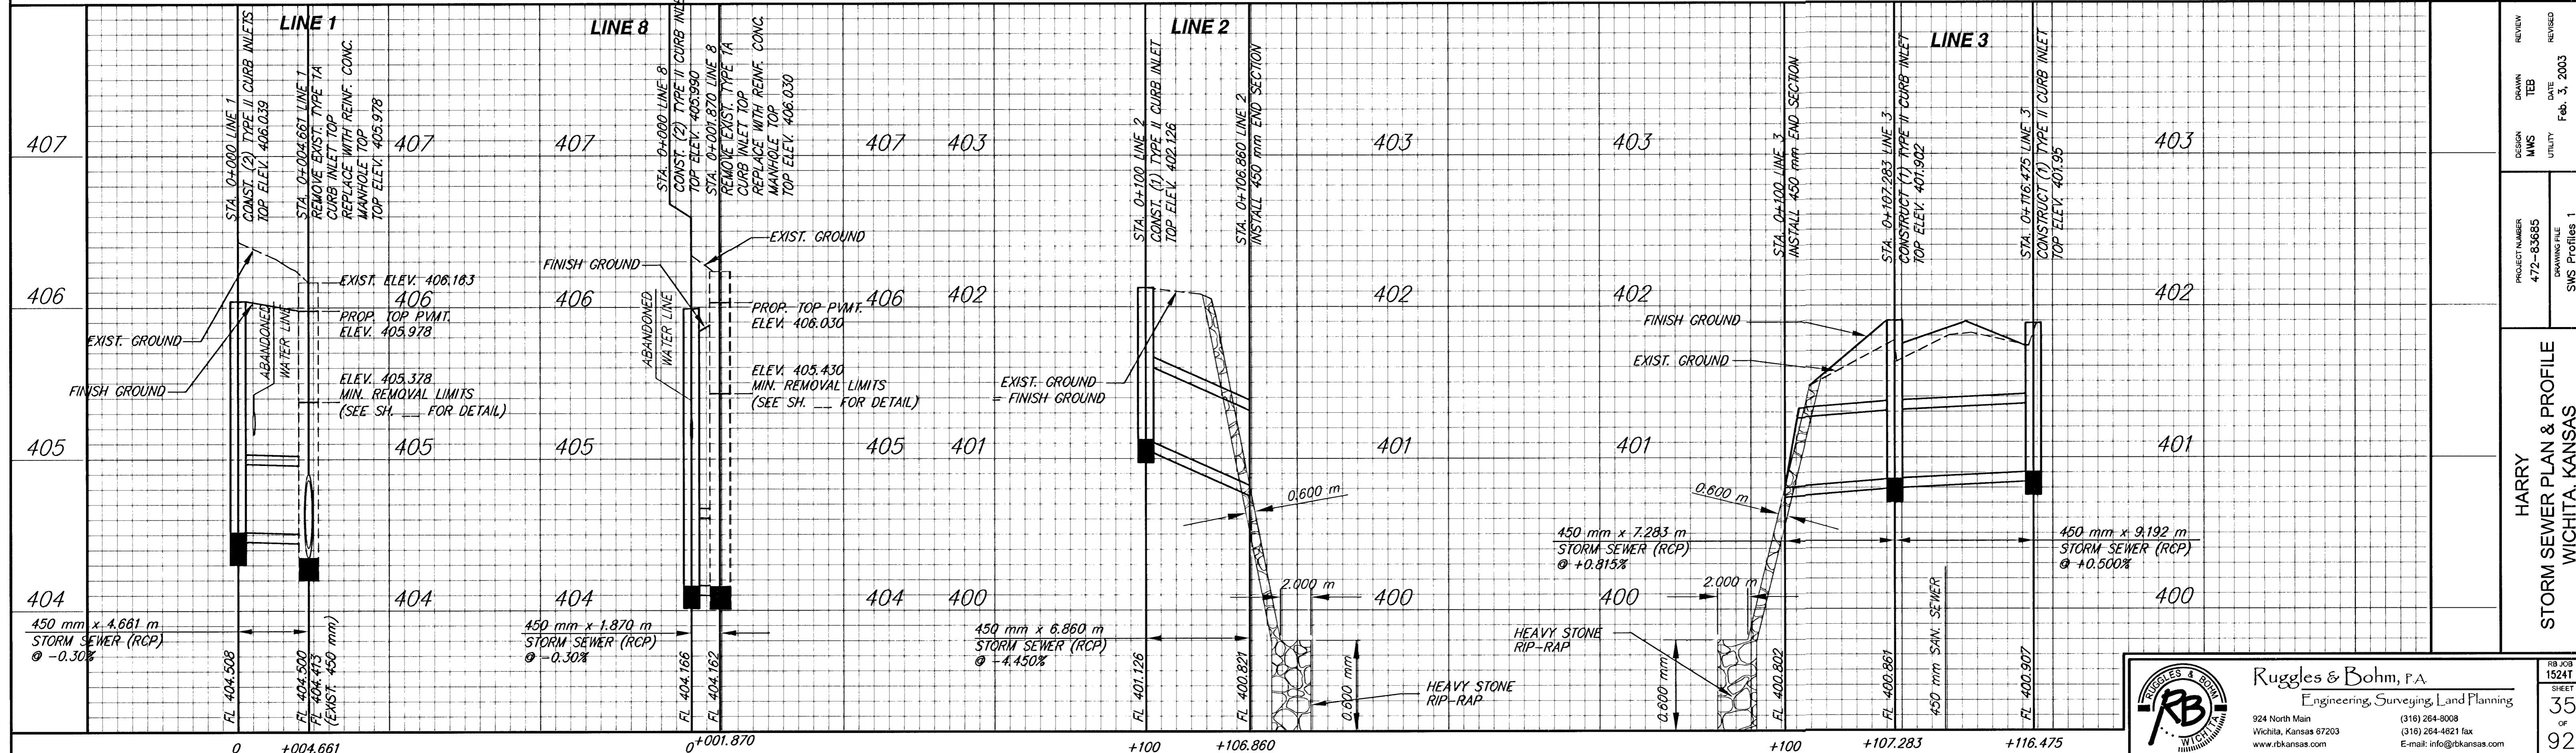

REVIEW	REVISED
DESIGN	DATE
UTILITY	Feb. 3, 2003

PROJECT NUMBER  
472-53685  
DRAWING FILE  
SWS Profiles 1

HARRY  
STORM SEWER PLAN & PROFILE  
WICHITA, KANSAS

**Ruggles & Bohm, P.A.**  
Engineering, Surveying, Land Planning  
924 North Main  
Wichita, Kansas 67203  
www.rbkansas.com  
(316) 264-8008  
(316) 264-4821 fax  
E-mail: info@rbkansas.com

RB JOB  
1524T  
SHEET  
35  
of  
92