



FHWA REGION NO.	STATE	PROJECT NUMBER	FISCAL YEAR	SHEET NUMBER	TOTAL SHEETS
7	KANSAS	87N-0191-01	2002	36	92

DATE	BY

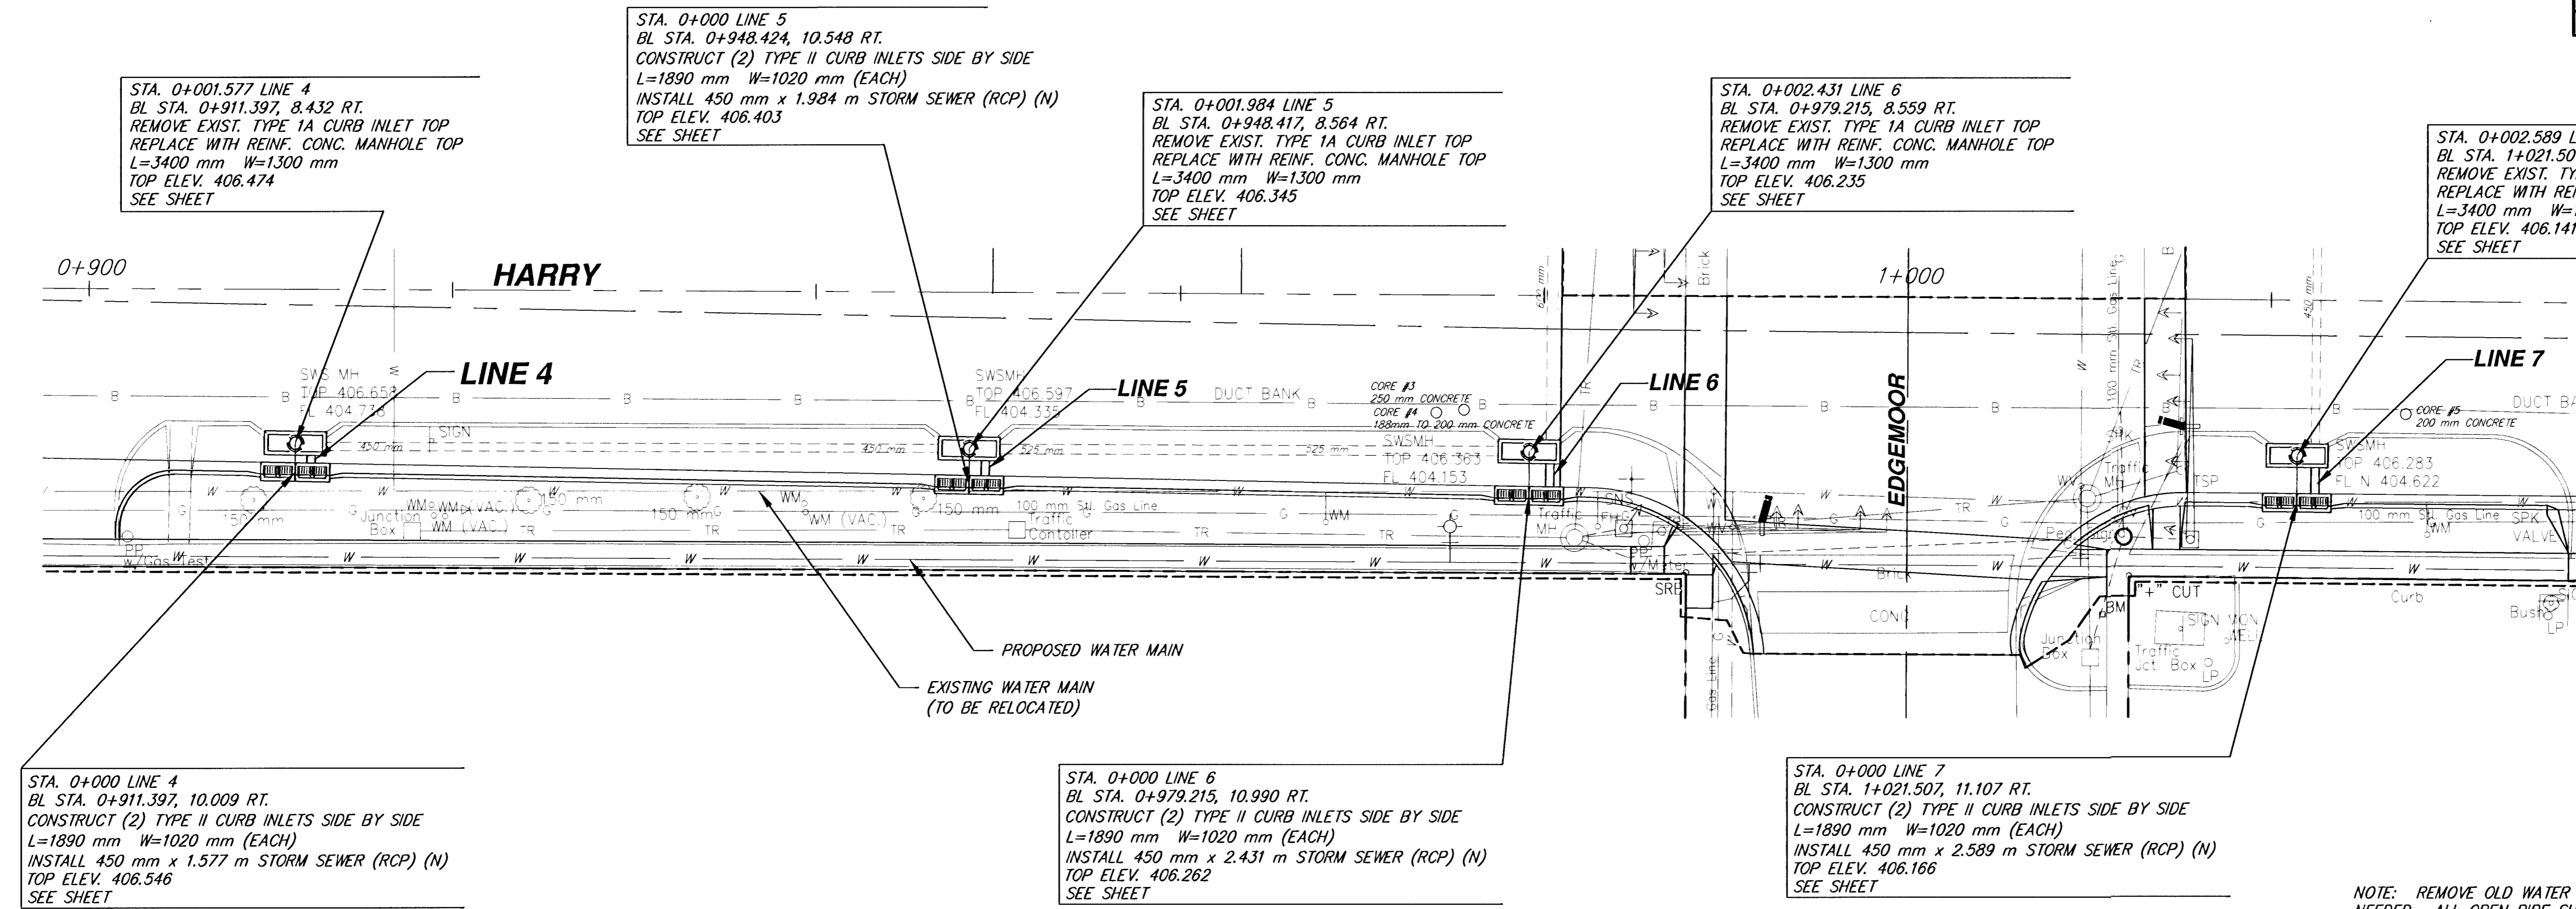

SCALE: 1:200 HORIZ.
1:20 VERT.

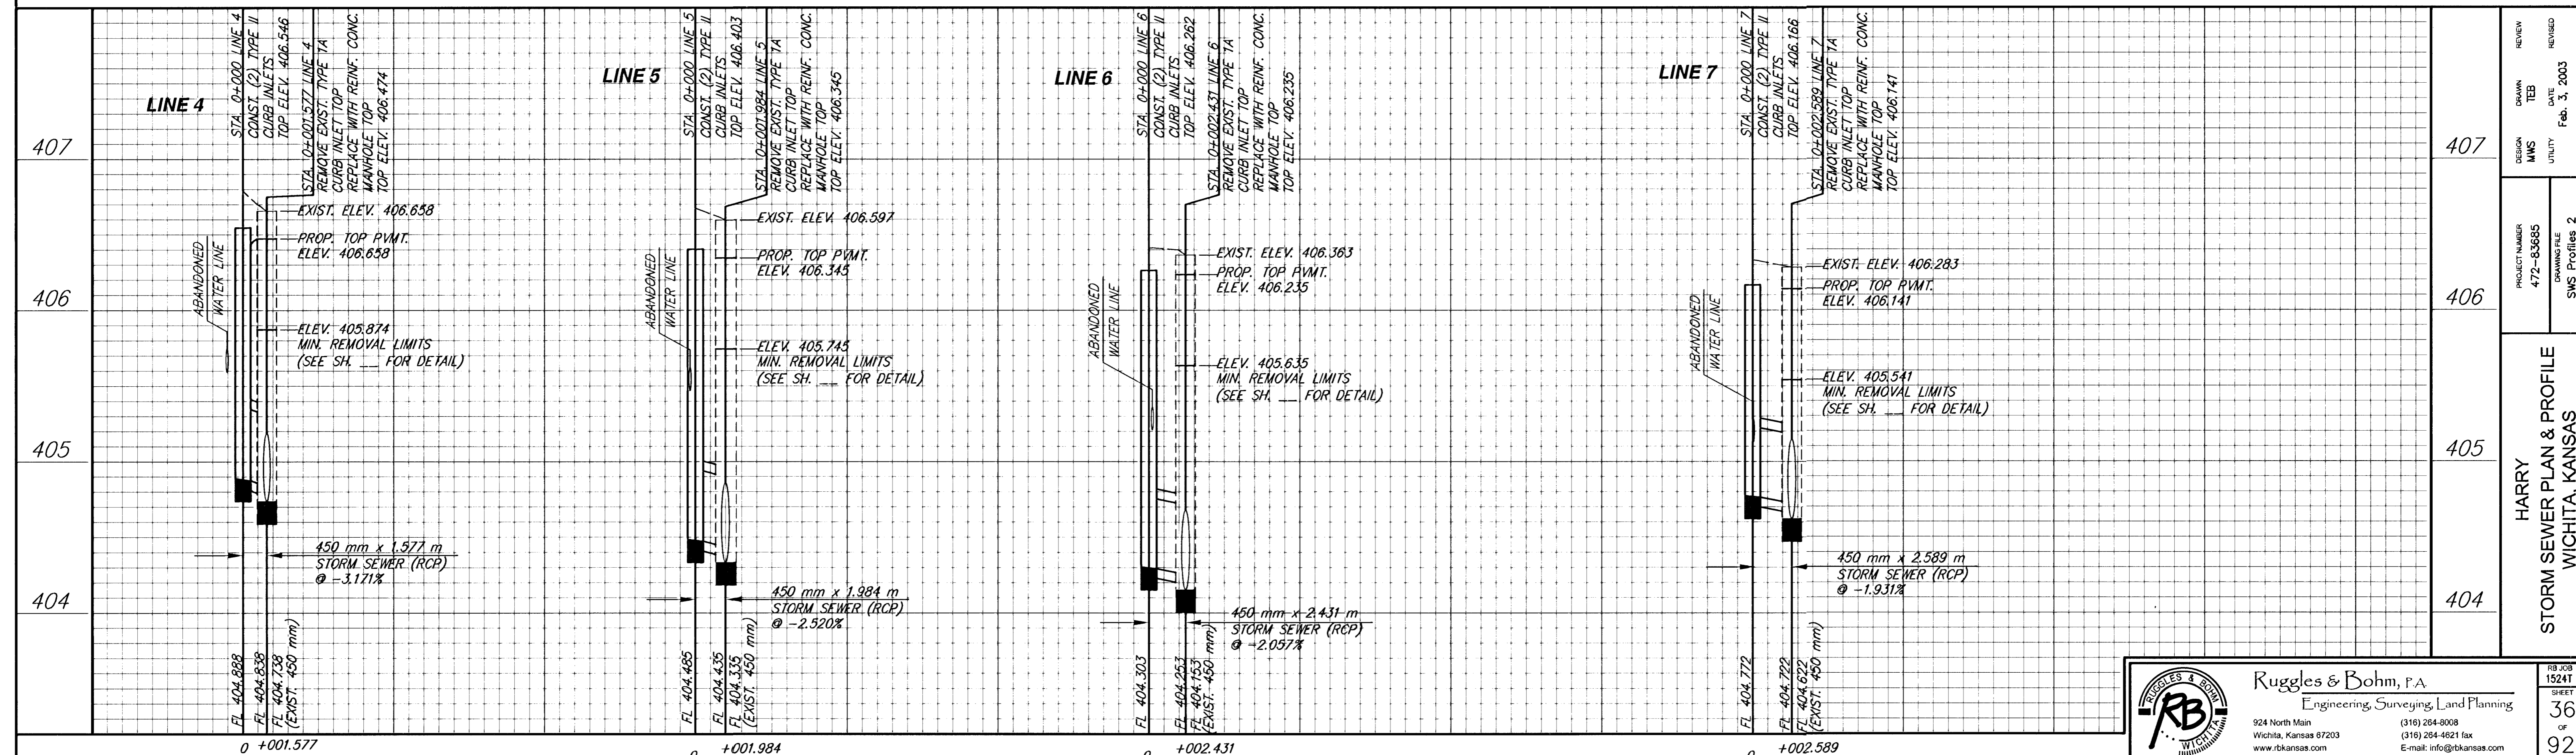

Ruggles & Bohm, P.A.
 Engineering, Surveying, Land Planning
 924 North Main
 Wichita, Kansas 67203
 www.rbkansas.com
 (316) 264-9008
 (316) 264-4621 fax
 E-mail: info@rbkansas.com

PROJECT NUMBER: 472-83685
 DESIGN: MWS
 DRAWING FILE: SWS Profiles 2

HARRY STORM SEWER PLAN & PROFILE
 WICHITA, KANSAS

RB JOB 1524T
 SHEET 36 OF 92

DATE: Feb. 3, 2003
 REVISION: REVISED