
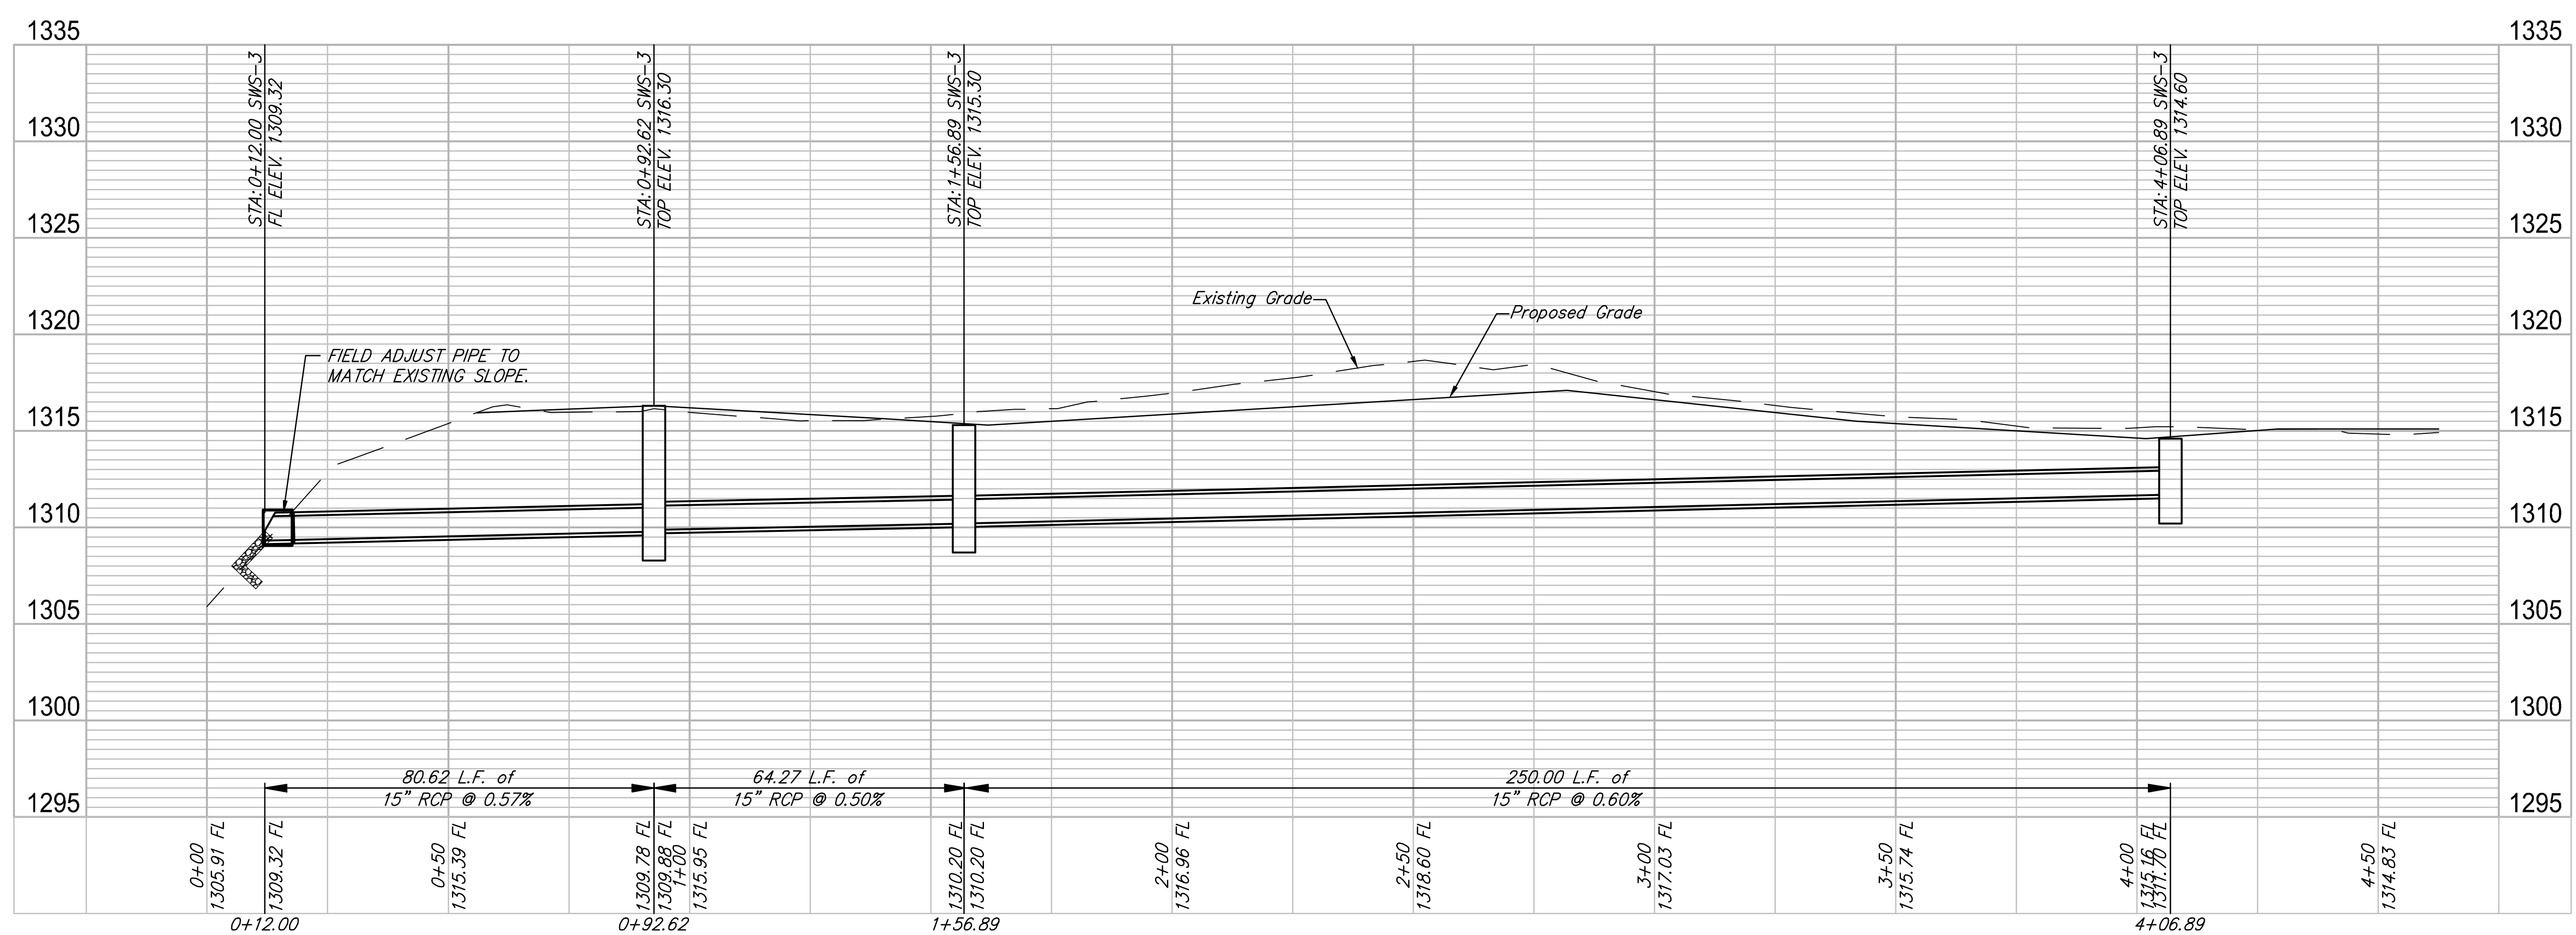
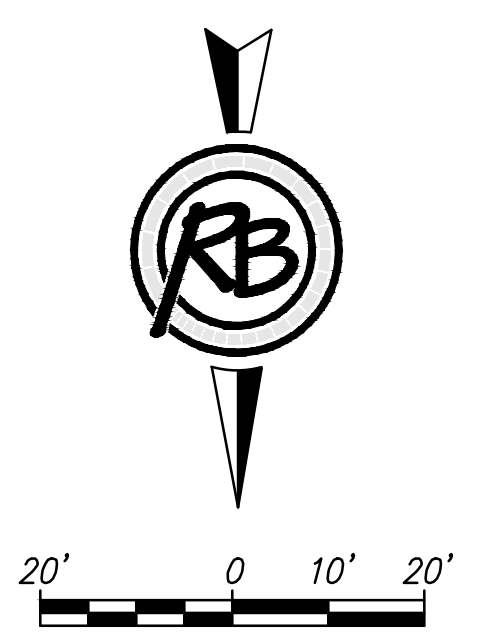


F:\Projects\Projects 4800-4899\4866E (Chisholm Cove Engineering)\Plans\Plan\SSW 3.dwg

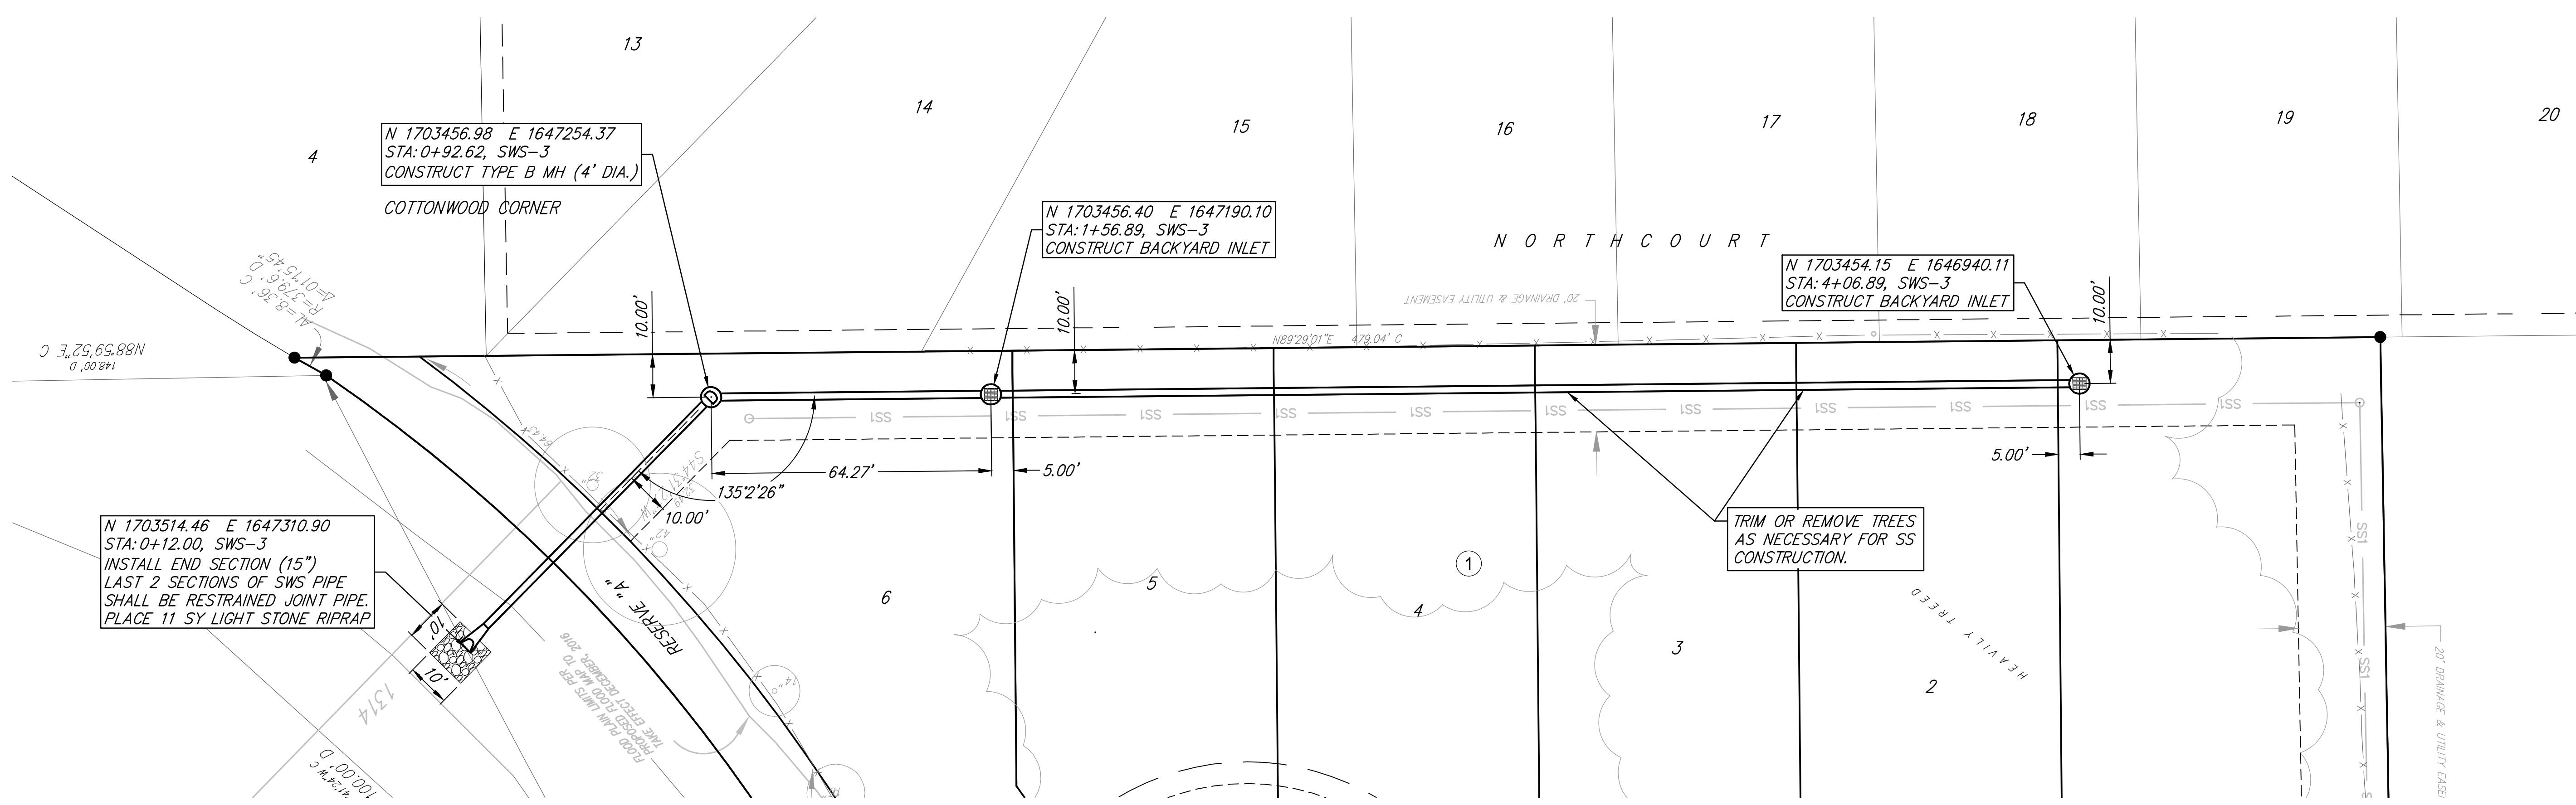

RUGGLES BOHM

PROJECT NUMBER: 472-95379
DRAWING FILE: SWS 3

DESIGN: KWL
DRAWN: DS

REVIEW: 7-19-2017
DATE:

Chisholm Cove Addition
SWS 3
Wichita, Kansas

RB 309
4866E
12 OF 20