

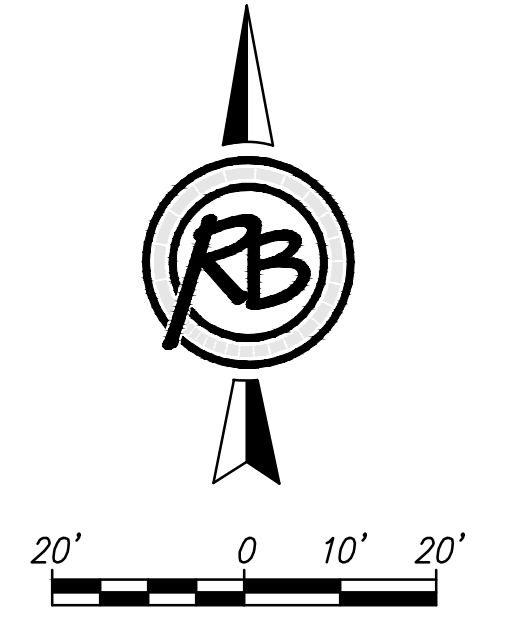


F:\Projects\Projects 4800-4899\4866E (Chisholm Cove Engineering)\Plans\MEADOW CREEK CIR (2 of 2).dwg

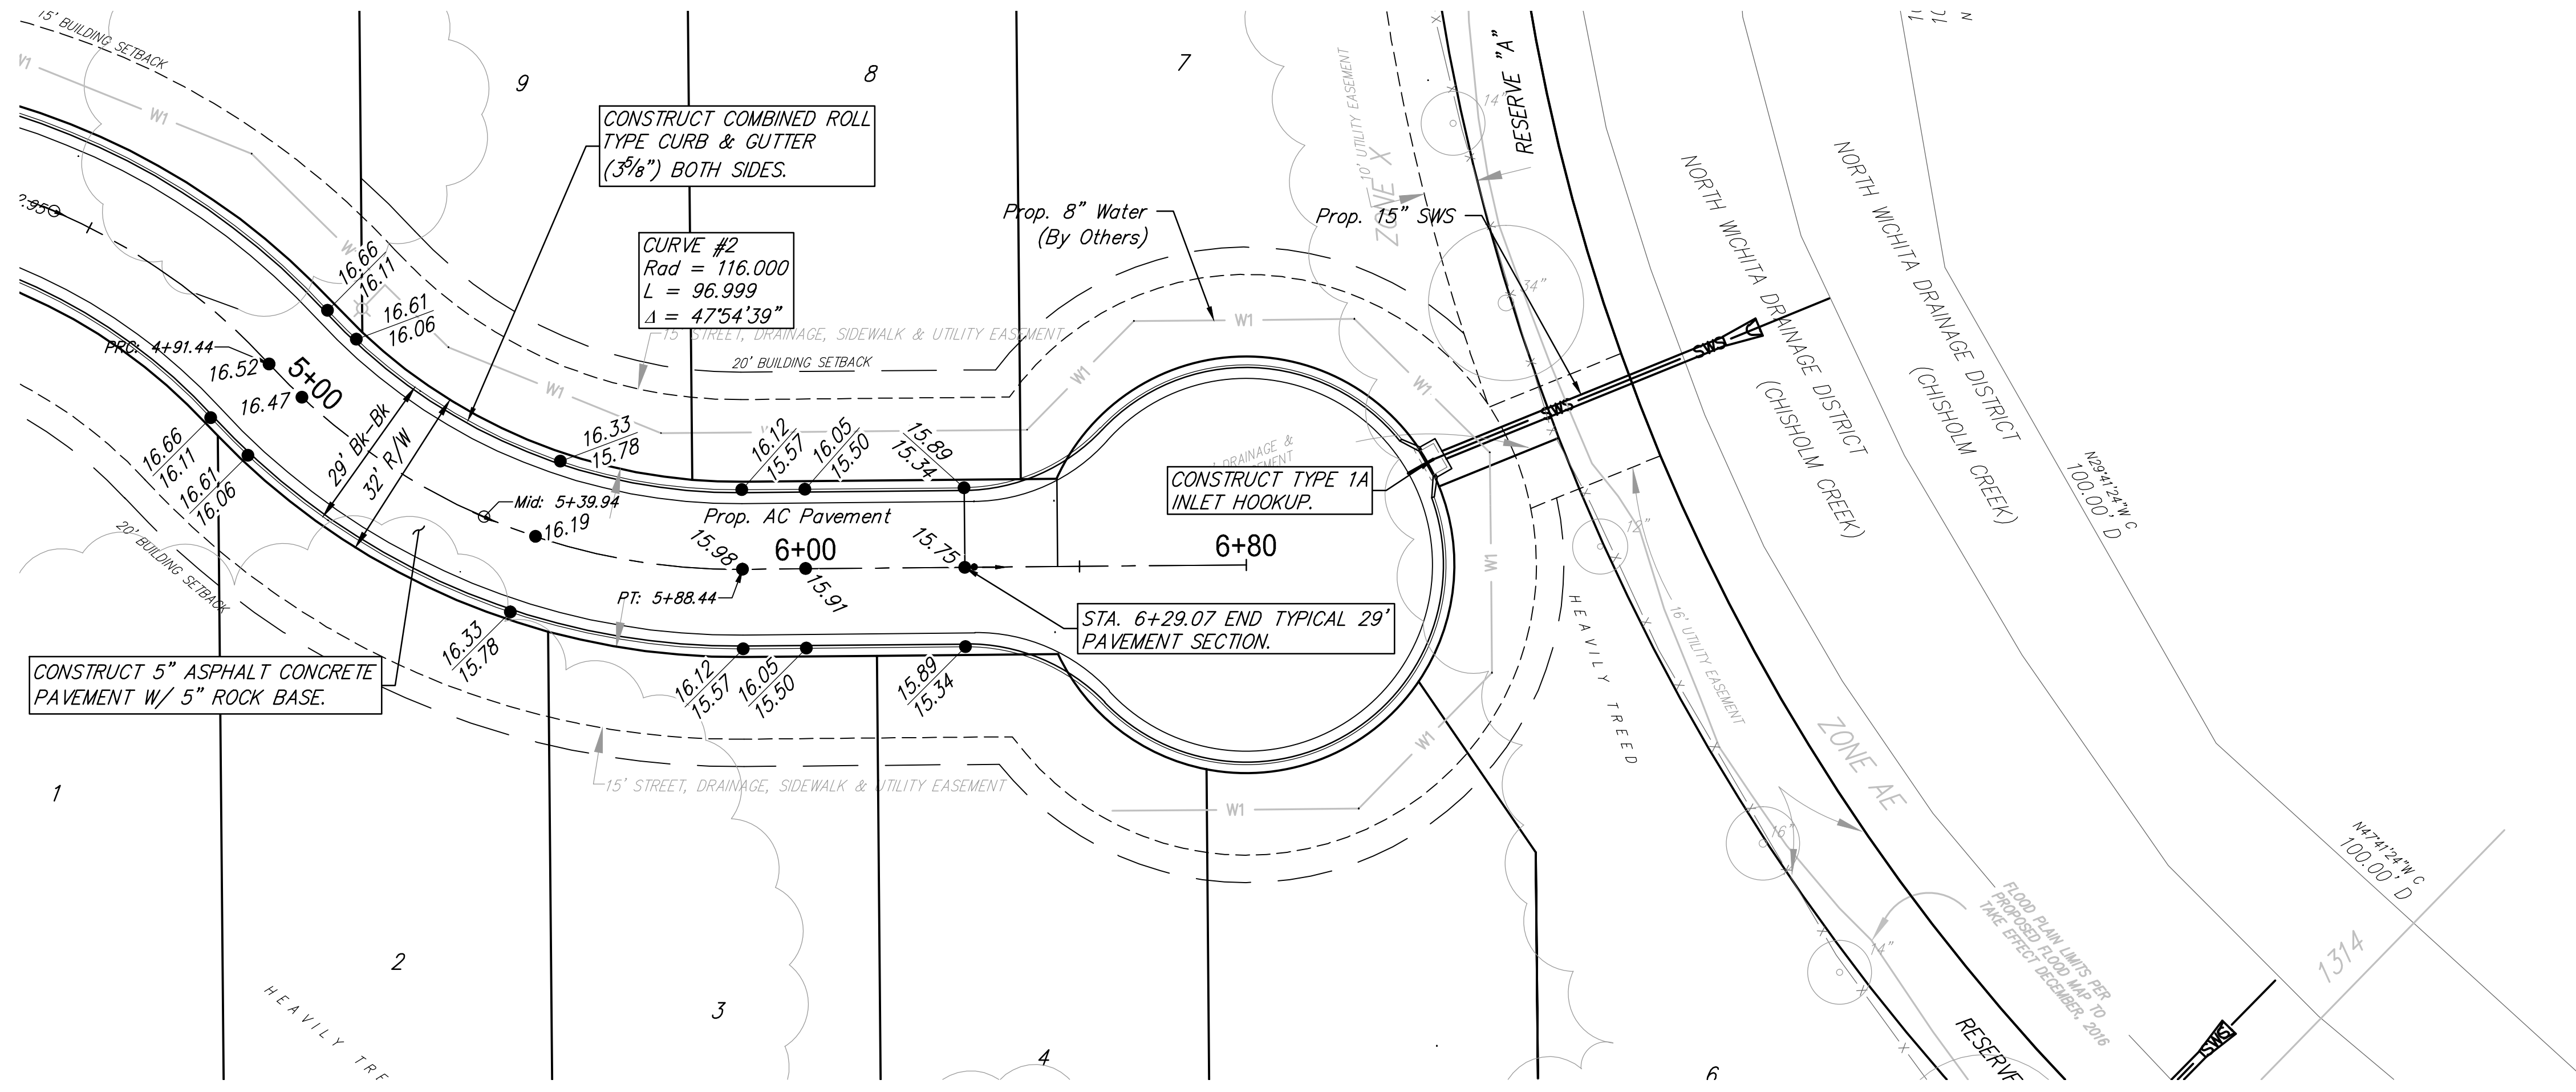

NOTES:  
 CURB GRADES INDICATED ON THIS SHEET ARE TOP OF FULL HEIGHT CURB. CURB INSTALLED SHALL BE ROLL CURB UNLESS OTHERWISE INDICATED.

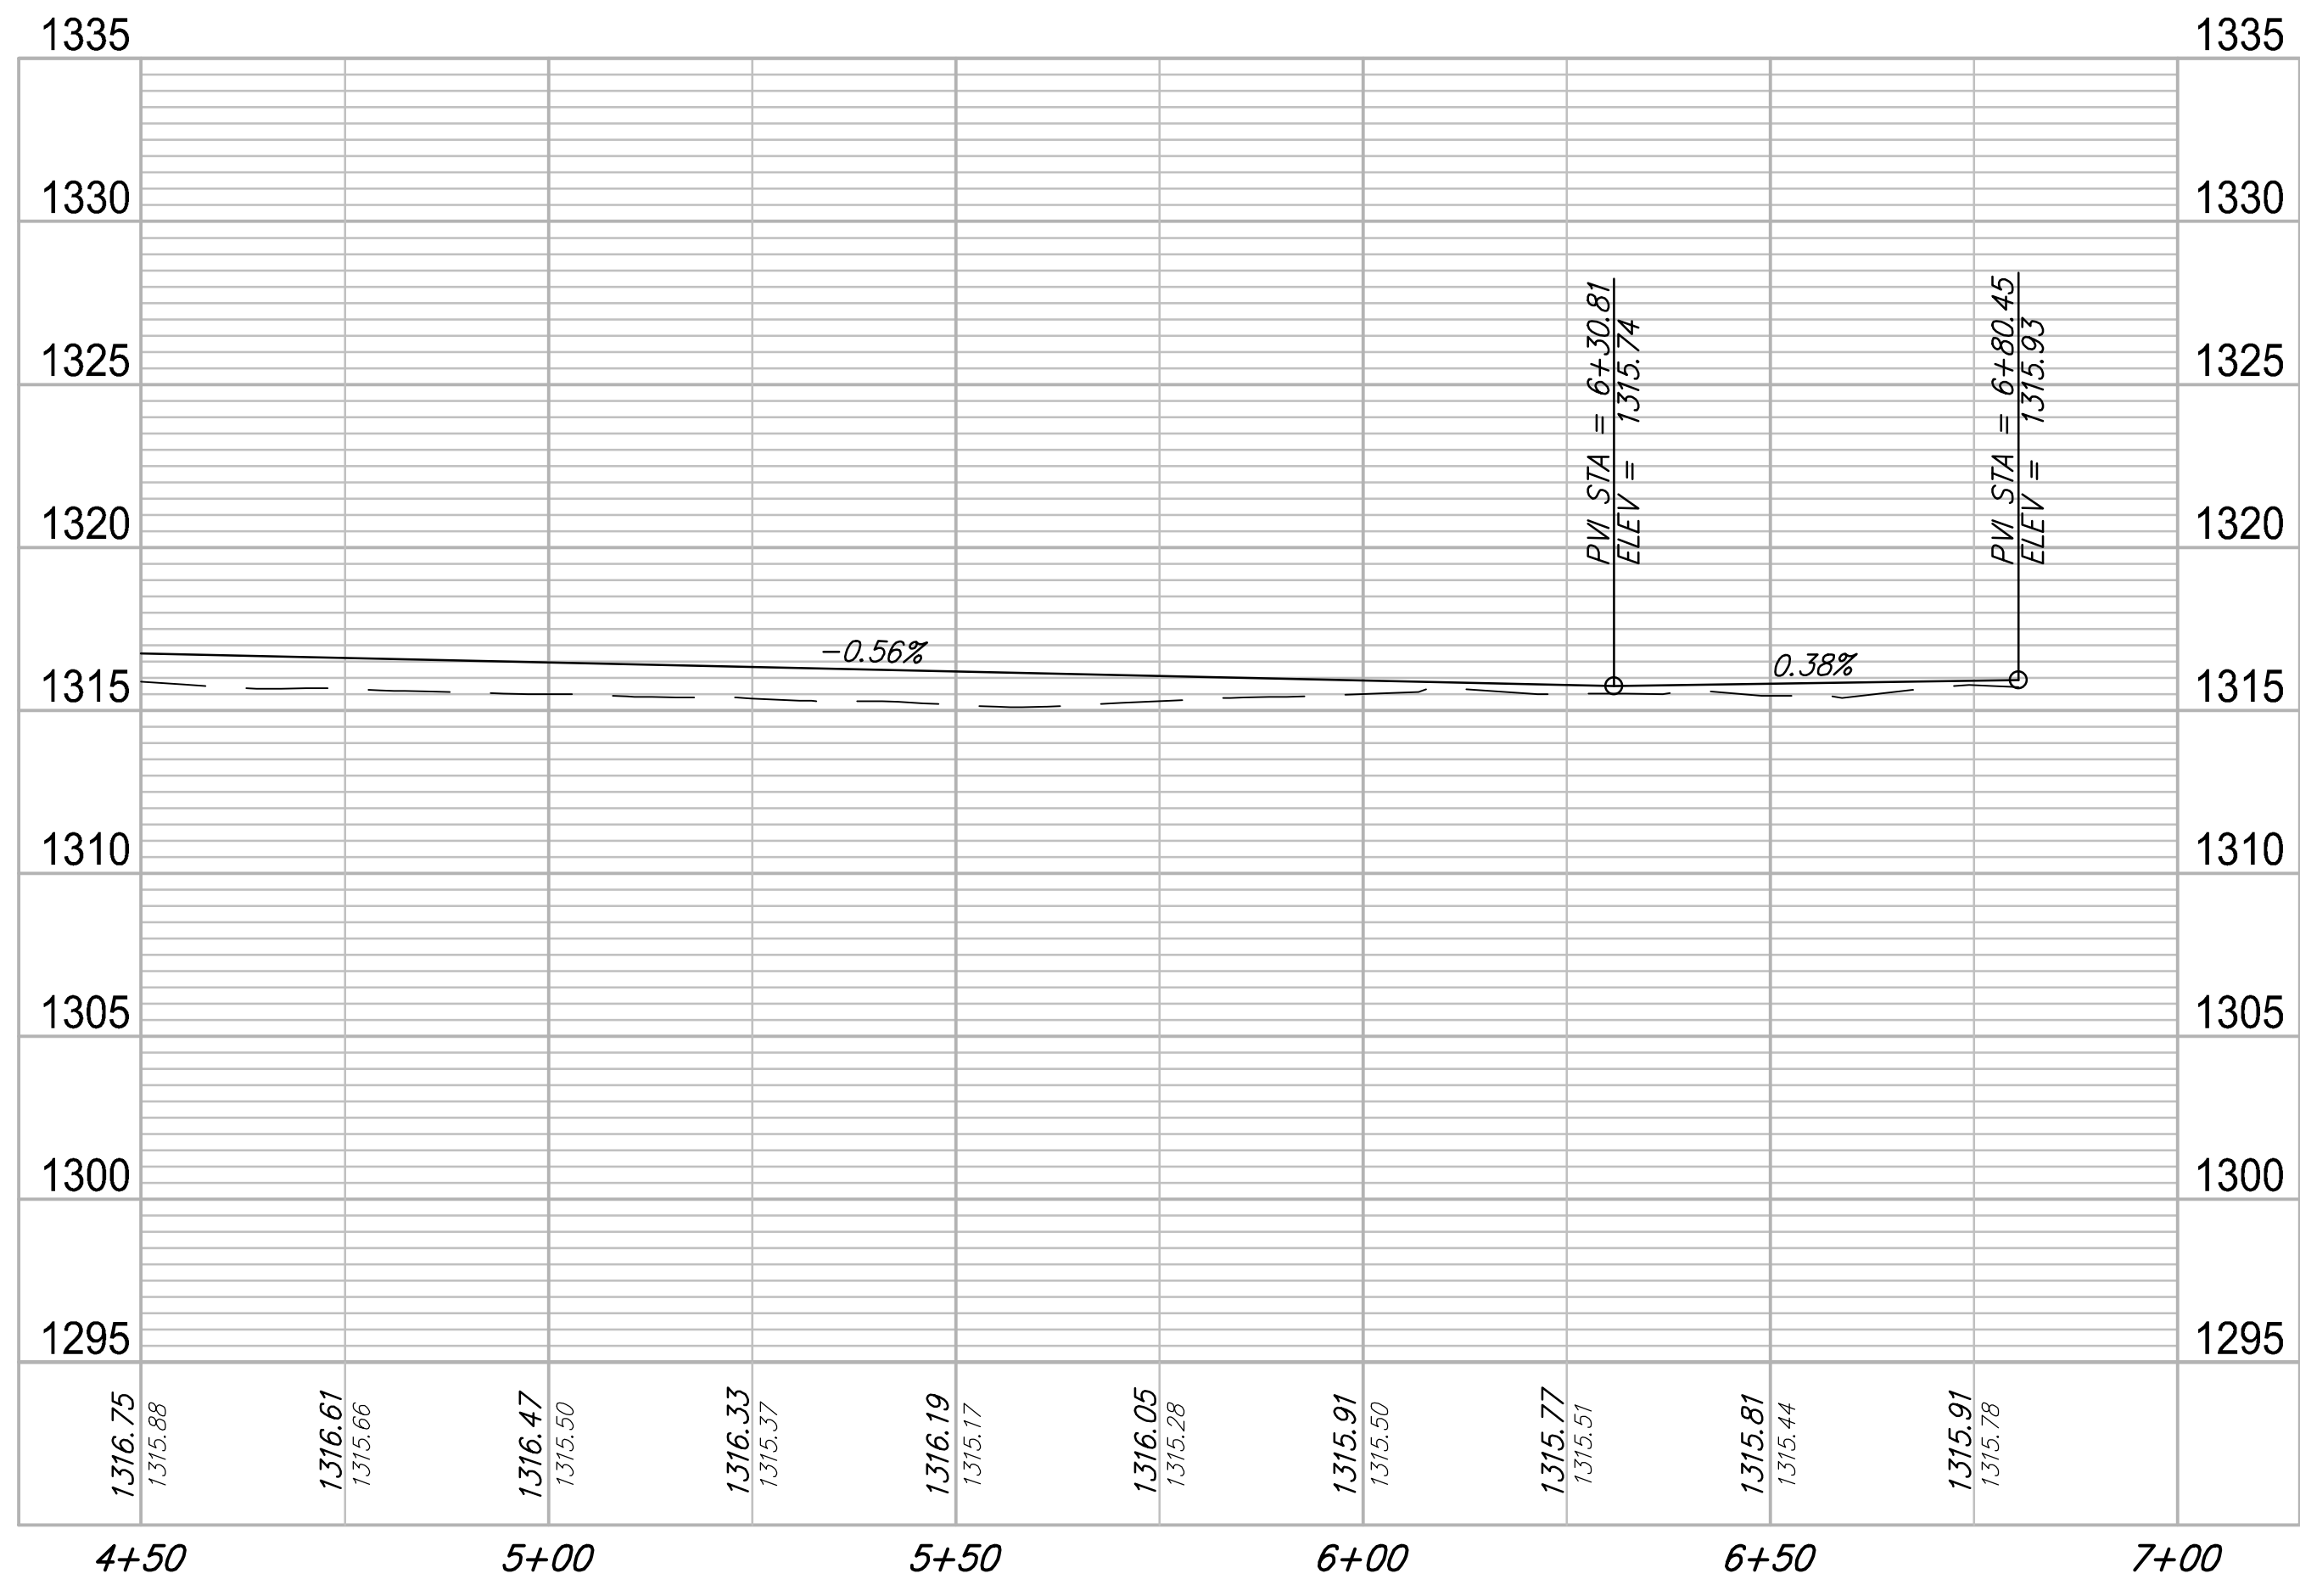

**RUGGLES BOHM**

ENGINEERS | ARCHITECTS | LANDSCAPE ARCHITECTS | ENVIRONMENTAL SCIENTISTS

---

**Chisholm Cove Addition  
 Meadow Creek Circle (2 of 2)  
 Wichita, Kansas**

---

PROJECT NUMBER <b>472-95379</b>	REVIEW <b>7-19-2017</b>
DESIGNING FILE <b>MEADOW CREEK CIR (2 of 2)</b>	DATE
DESIGN <b>KWL</b>	DESIGN <b>DS</b>

---

8  
OF  
20