



FIWA REGION NO.	STATE	PROJECT NUMBER	FISCAL YEAR	SHEET NUMBER	TOTAL SHEETS
7	KANSAS	87 N-0191-01	2002	51	92

BY	DATE

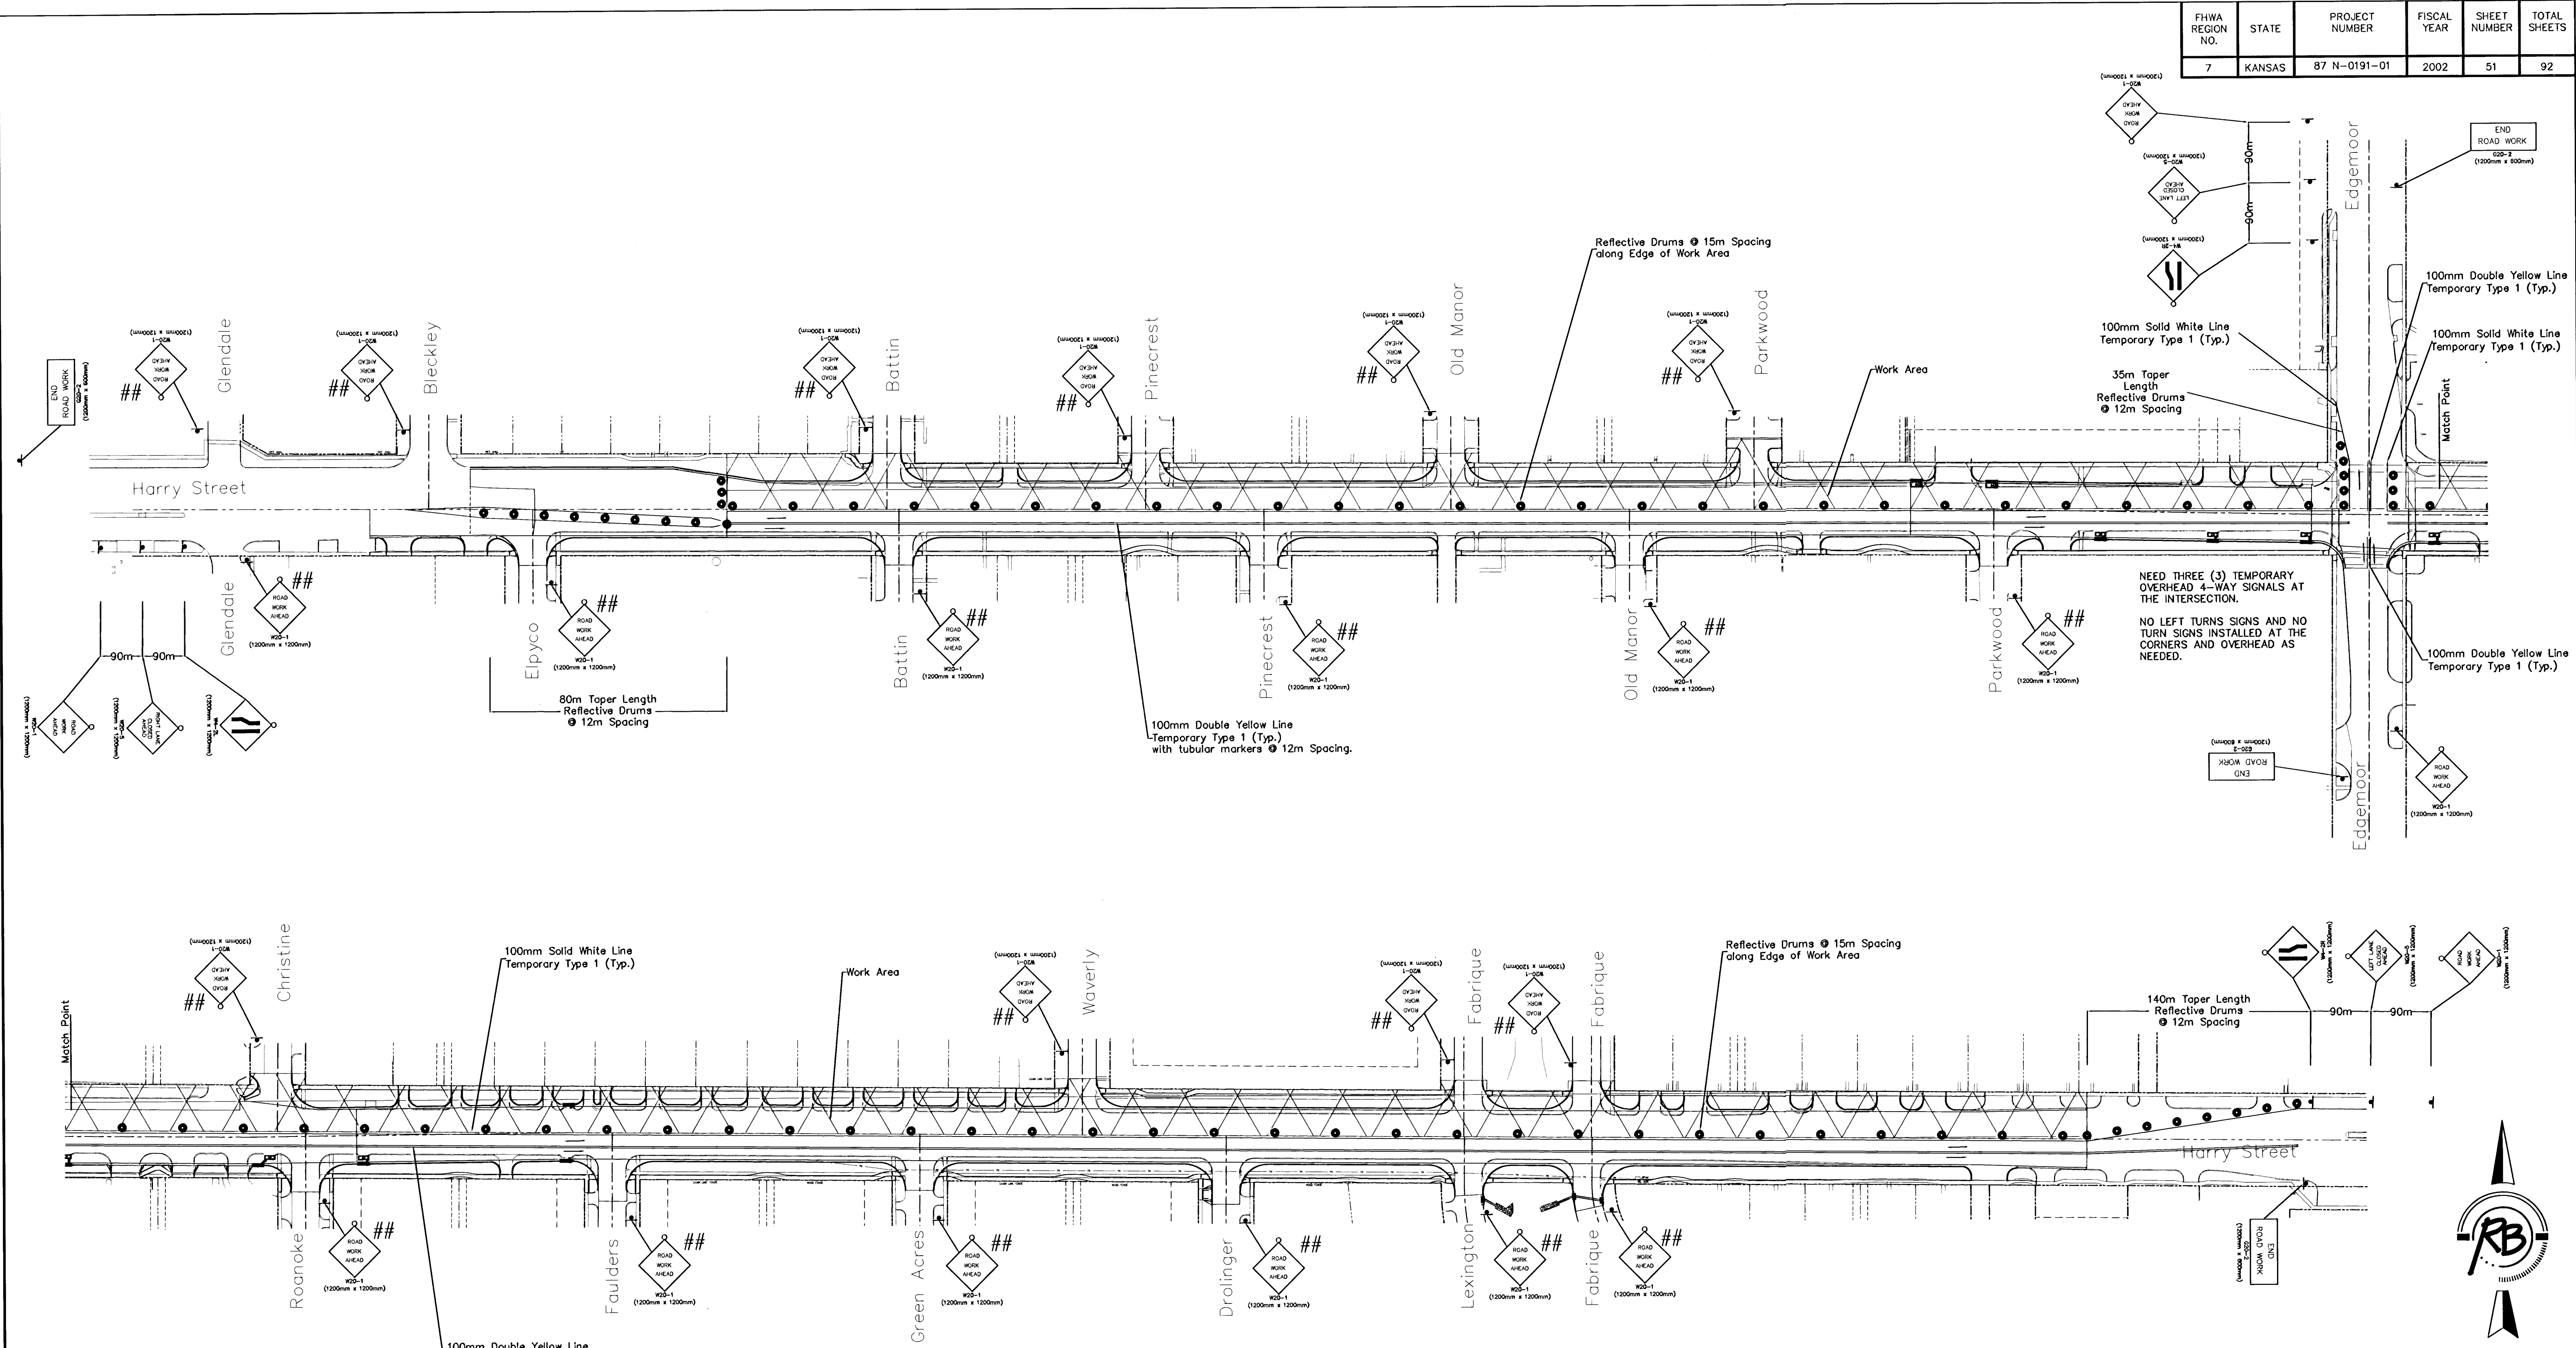

## ADVANCE WARNING SIGNS PLACED AT FIRST INTERSECTION FROM HARRY (NORTH OR SOUTH). INSTALL W20-3 AS APPLICABLE.

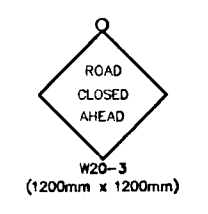

**Taper Formula**

$L = (SW)/1.6$  for speeds of 70 km/h or more  
 $L = (WS^2)/157$  for speed of 60 km/h or less  
 Where:  
 L = minimum length of taper  
 S = numerical value of posted speed prior to work  
 W = width of offset

**Legend**

- Type III Barricade
- o Type B Warning Light
- Reflective Barrels/Drums
- ▲ Sign
- == Traffic Flow

REVISED

**Traffic Control – Phase 3**  
**Harry Street – Oliver to Woodlawn**  
**WICHITA, KANSAS**

**Ruggles & Bohm, P.A.**  
 Engineering, Surveying, Land Planning

924 North Main  
 Wichita, Kansas 67203  
 www.rbkansas.com

(316) 264-8008  
 (316) 264-4621 fax  
 E-mail: info@rbkansas.com

DESIGN: MWS  
 DRAWN: MWS  
 REVIEW: MWS  
 UTILITY: MWS  
 DATE: Feb. 3, 2003

SHEET 51 OF 92

DRAWING FILE: traffic-control3.dwg  
 PROJECT NUMBER: 475-83685

