



FHWA REGION NO.	STATE	PROJECT NUMBER	FISCAL YEAR	SHEET NUMBER	TOTAL SHEETS
7	KANSAS	87N-0191-01	2002	56	92

REFERENCES NOTED	DATE

NOTE:
SEE SHEET _____ FOR DETAILS ON
RESTRIPING THE EXISTING PAVEMENT
FROM OLIVER TO THE BEGINNING OF
THE PROJECT.

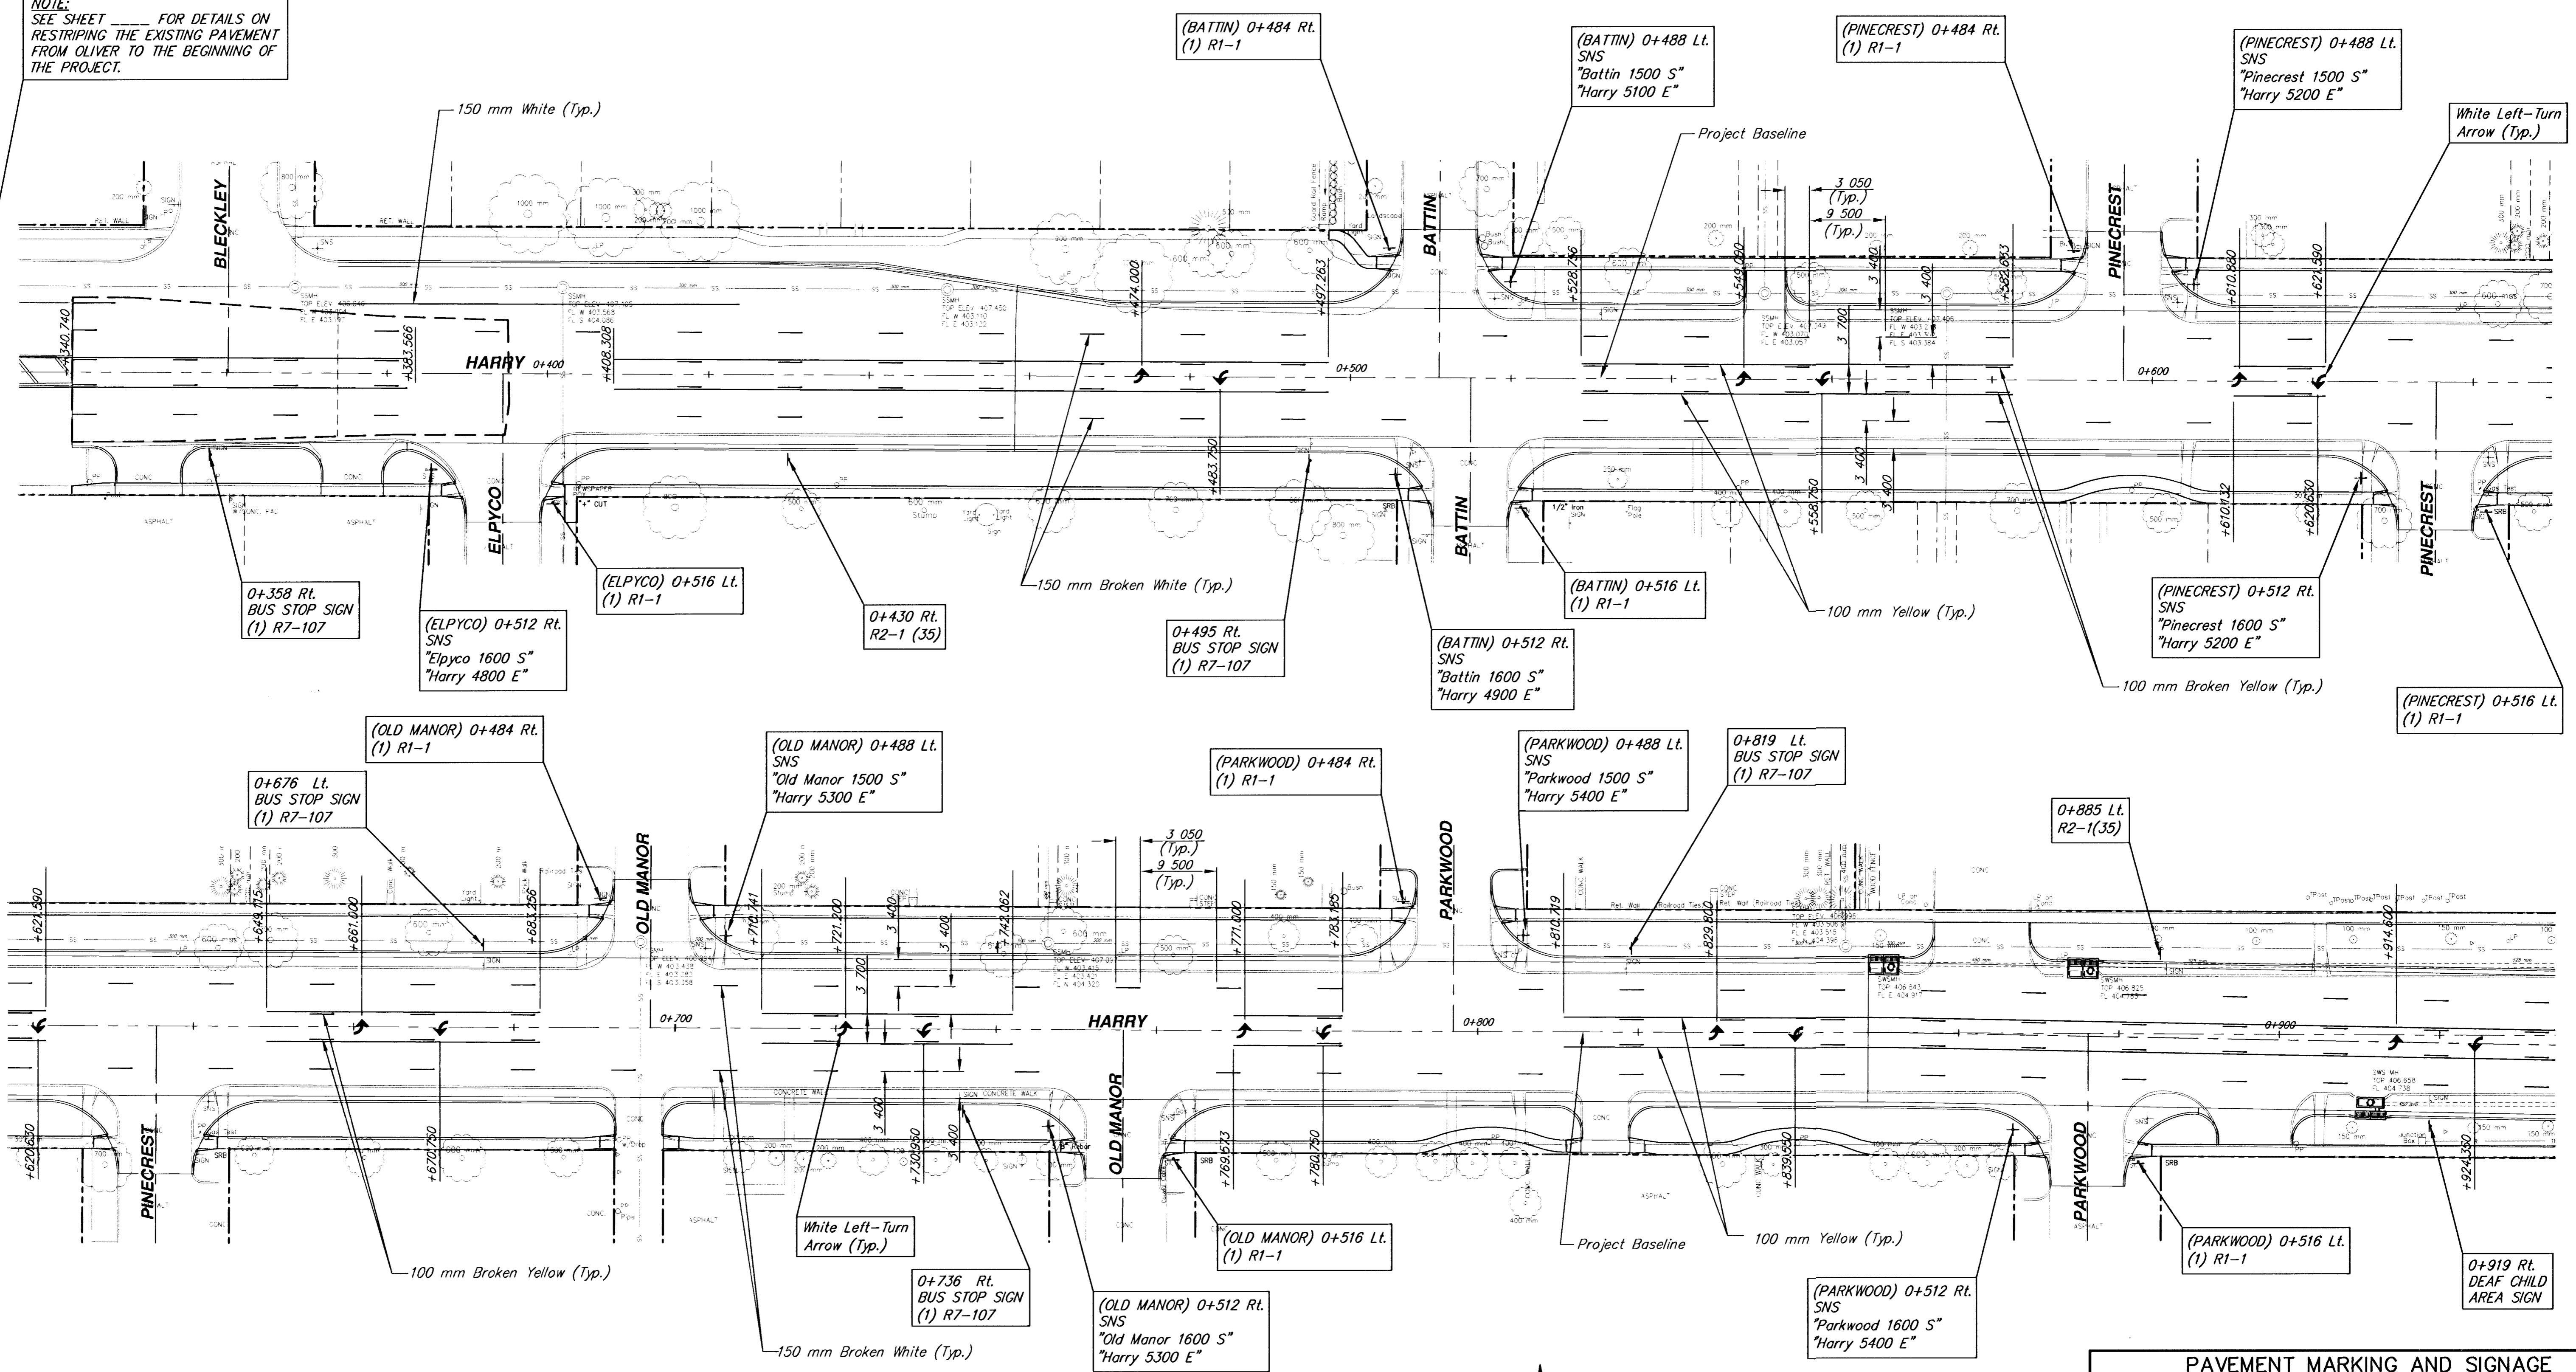

NOTE:
CONTRACTOR TO RETURN ALL EXISTING STREET
AND TRAFFIC SIGNS TO THE TRAFFIC DEPARTMENT
AT 1801 S. McCLEAN. CONTACT ALAN TIGARD @
268-4029 BEFORE DELIVERY.

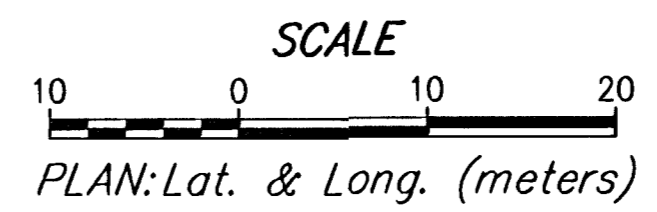

PAVEMENT MARKING AND SIGNAGE
HARRY - STA. 0+340.740 TO STA. 0+930
WICHITA, KANSAS

Ruggles & Bohm, P.A.
Engineering, Surveying, Land Planning

924 North Main
Wichita, Kansas 67203
www.rbkansas.com

(316) 264-8008
(316) 264-4621 fax
E-mail: info@rbkansas.com

DESIGN	MWS	DATE	Feb. 3, 2003
DRAWN	TEB	SHEET	56
REVIEW		OF	92
UTILITY			

DRAWING FILE: Mark01 PROJECT NUMBER: 472-83685