
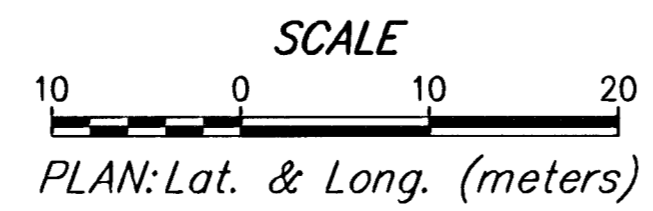


FHWA REGION NO.	STATE	PROJECT NUMBER	FISCAL YEAR	SHEET NUMBER	TOTAL SHEETS
7	KANSAS	87N-0191-01	2002	57	92

BY	DATE

REFERENCES NOTED	REFERENCES CHECKED

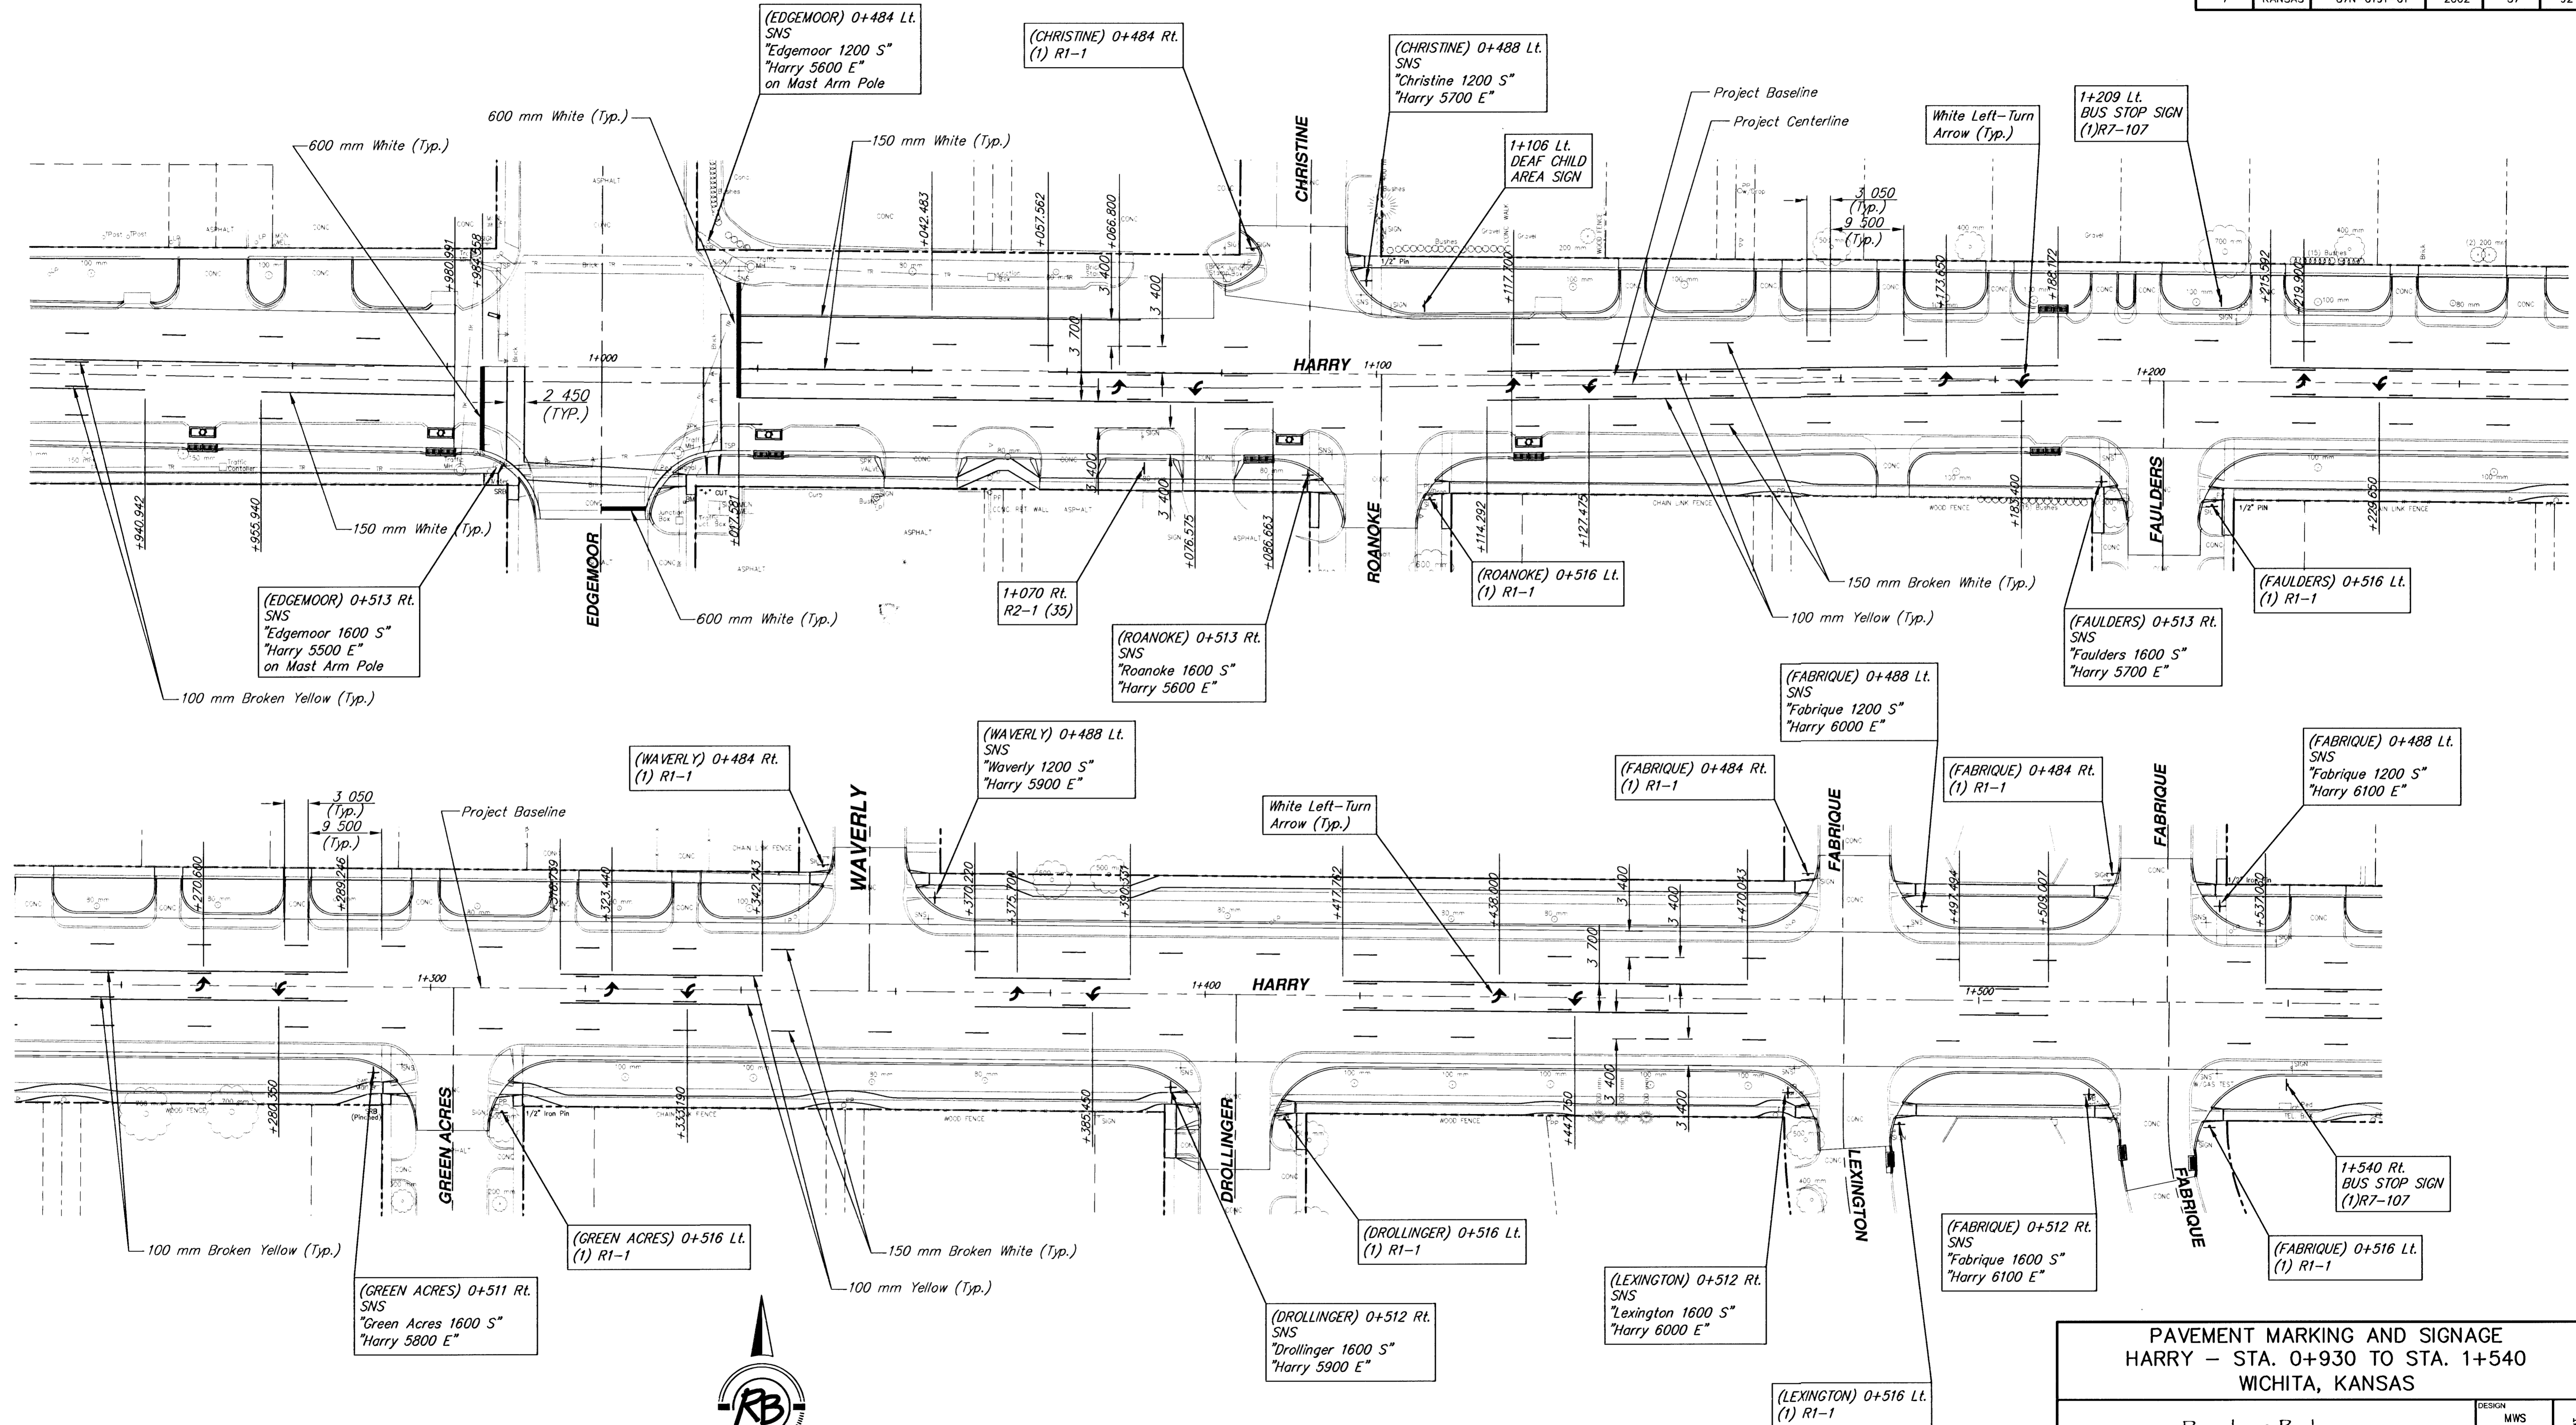

PAVEMENT MARKING AND SIGNAGE
HARRY - STA. 0+930 TO STA. 1+540
WICHITA, KANSAS

Ruggles & Bohm, P.A.
Engineering, Surveying, Land Planning

924 North Main
Wichita, Kansas 67203
www.rbkansas.com

(316) 264-8008
(316) 264-4621 fax
E-mail: info@rbkansas.com

DESIGN: MWS
DRAWN: TEB
REVIEW: [blank]
UTILITY: [blank]
DATE: Feb. 3, 2003

PROJECT NUMBER: 472-83685
DRAWING FILE: Mark02

RELJOB: 1584T
SHEET: 57
OF: 92