

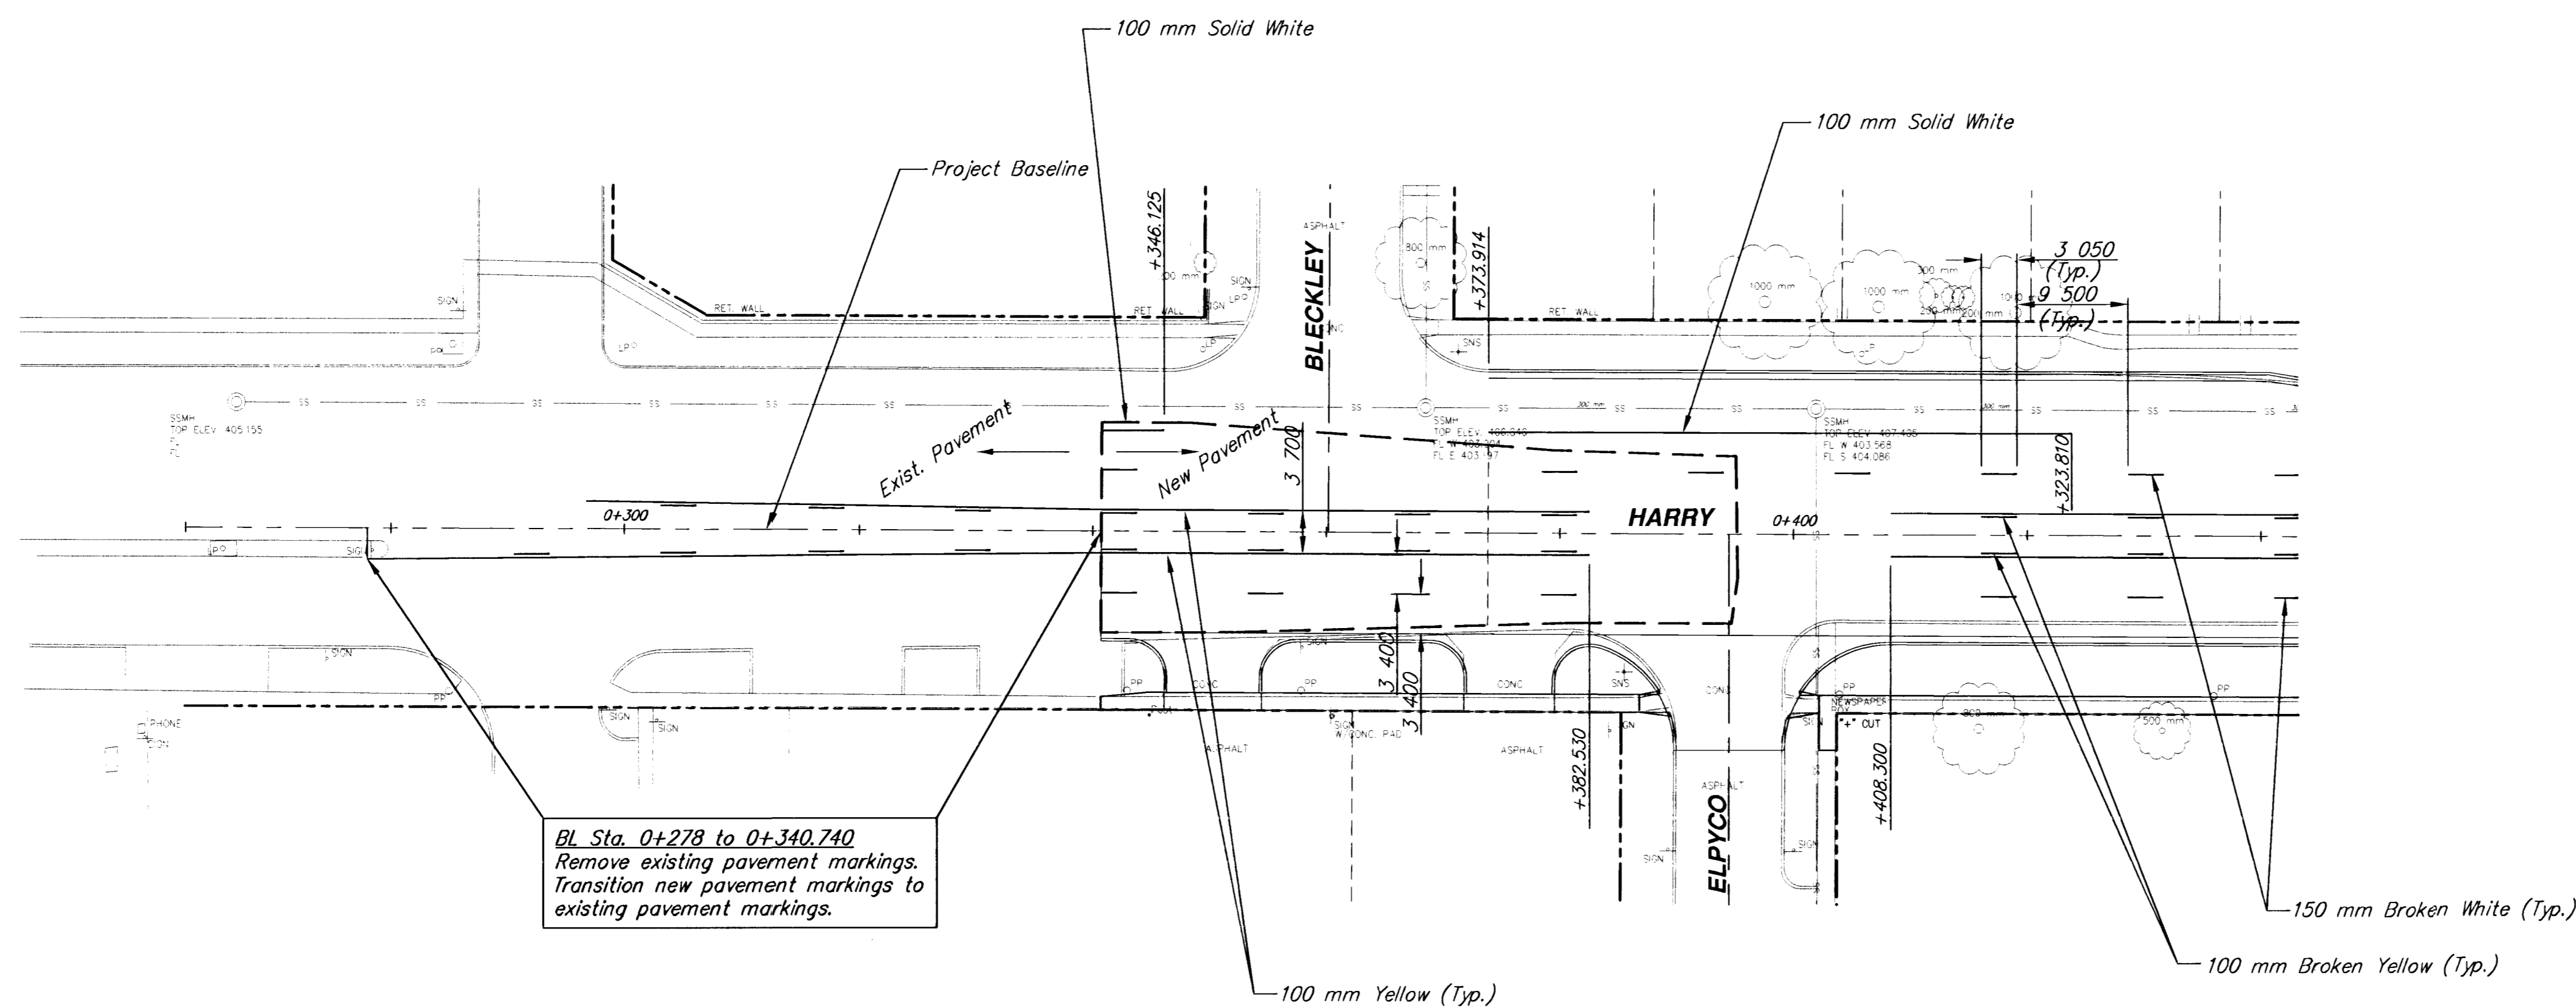


FHWA REGION NO.	STATE	PROJECT NUMBER	FISCAL YEAR	SHEET NUMBER	TOTAL SHEETS
7	KANSAS	87N-0191-01	2002	58	92


BY	DATE

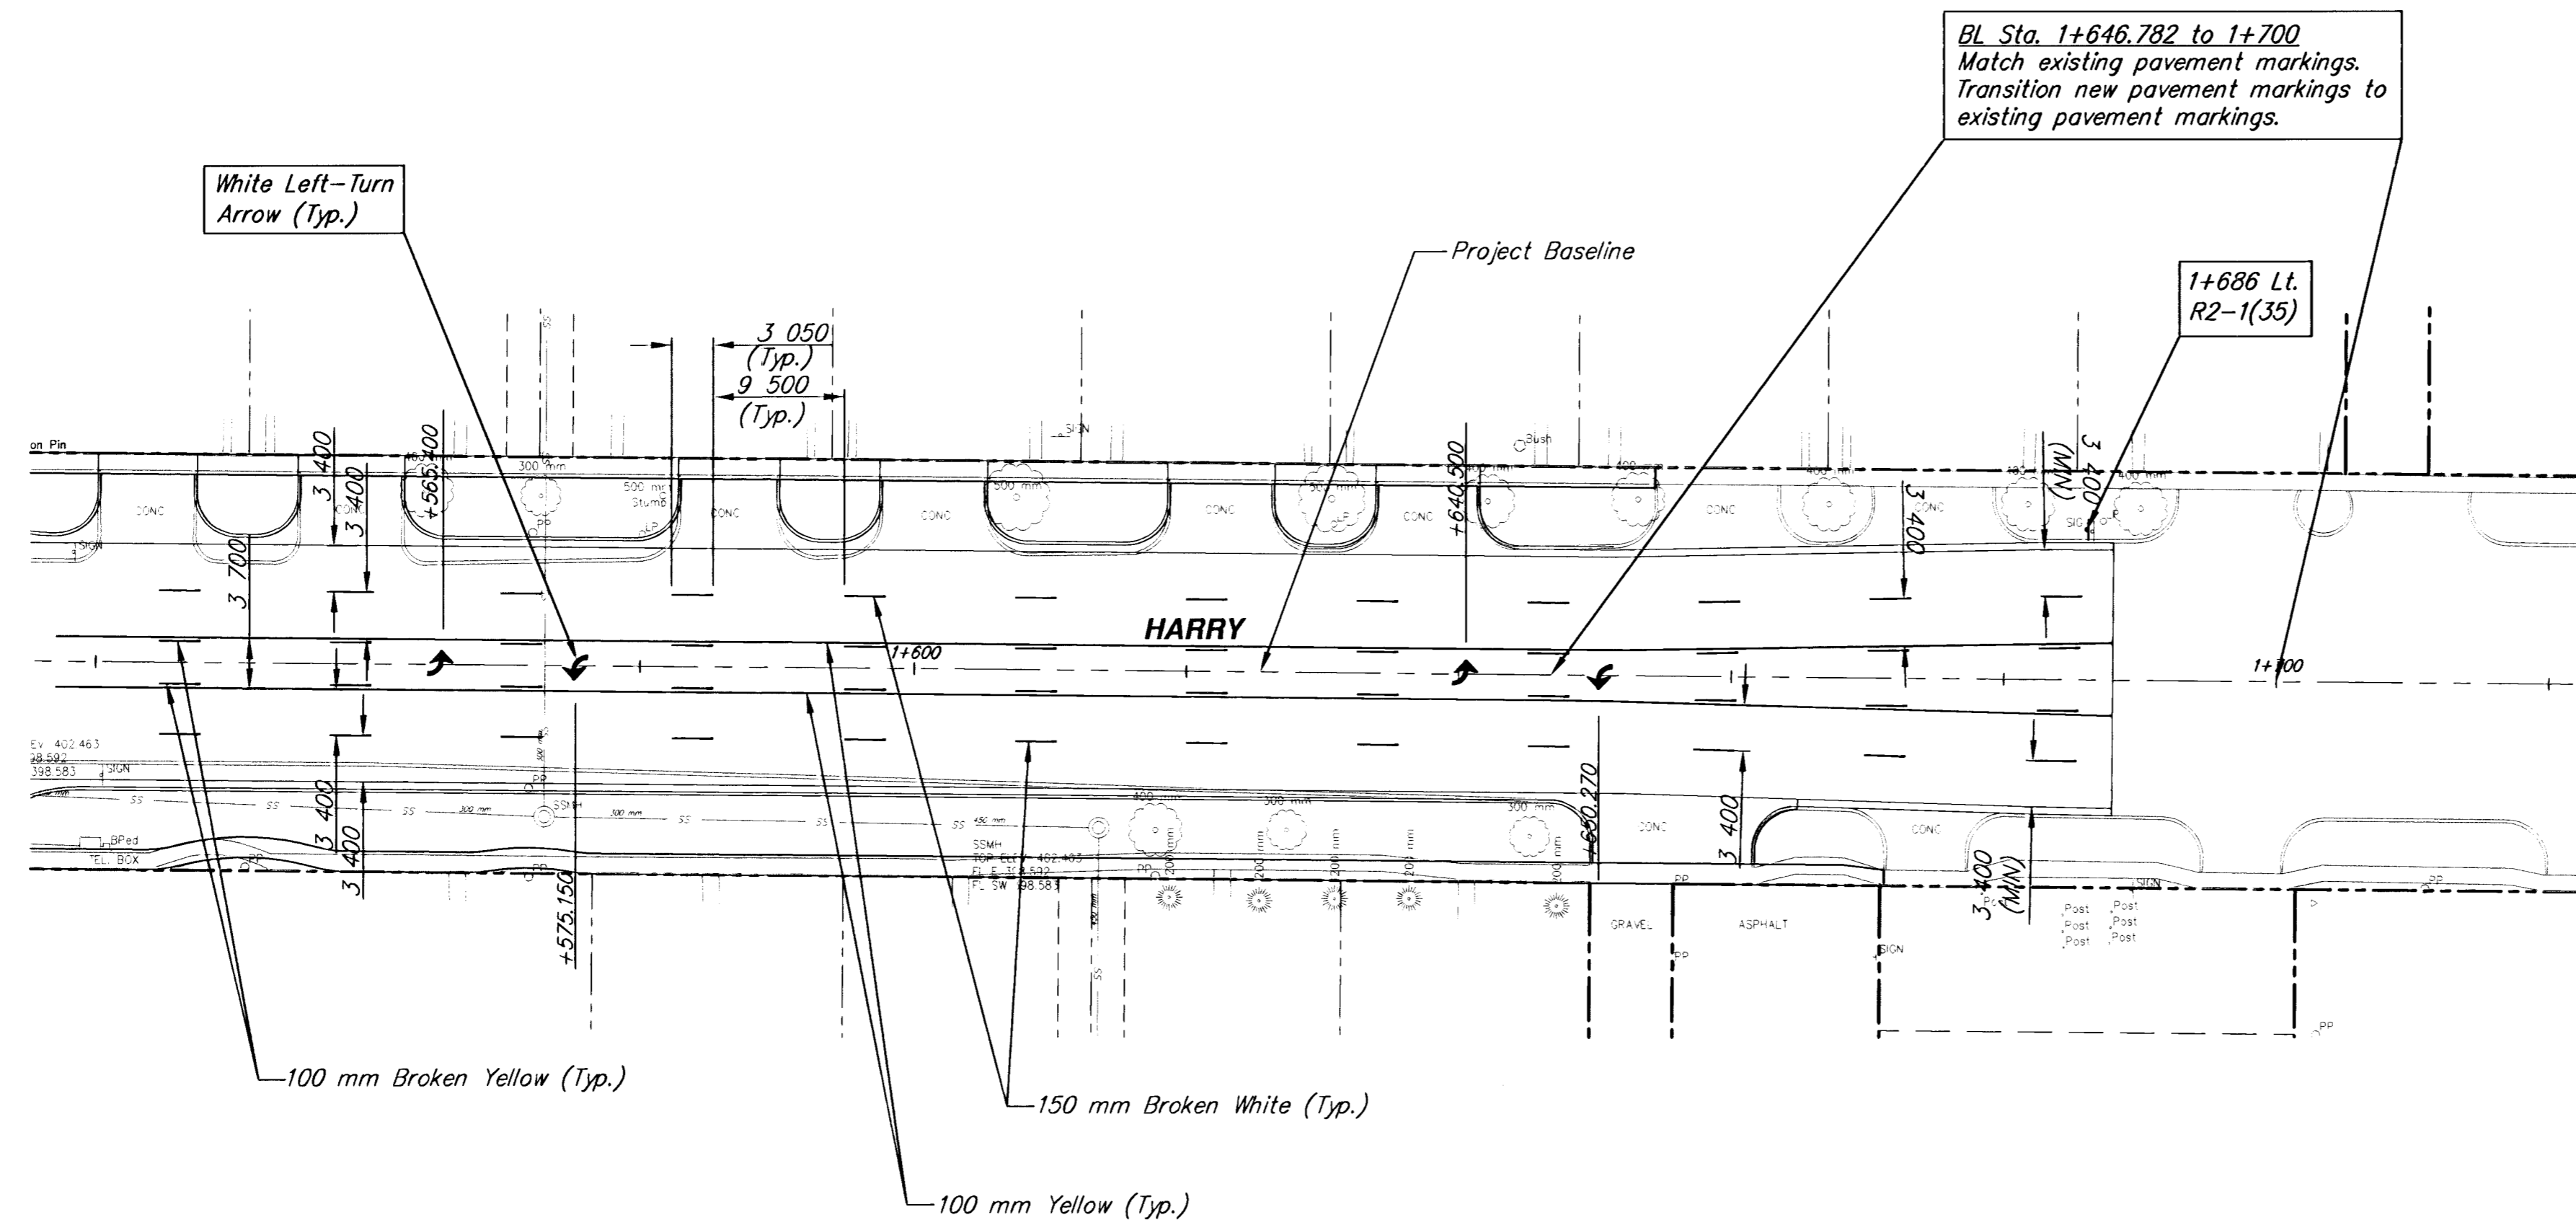

- NOTE:**
- CONTRACTOR TO RETURN ALL EXISTING STREET AND TRAFFIC SIGNS TO THE TRAFFIC DEPARTMENT AT 1801 S. McCLEAN. CONTACT ALAN TIGARD @ 268-4029 BEFORE DELIVERY.
 - PAVEMENT MARKING WORN OR REMOVED FOR TRAFFIC CONTROL DURING CONSTRUCTION TO BE REPLACED. SUBSIDIARY TO BID ITEM "PAVEMENT MARKING".

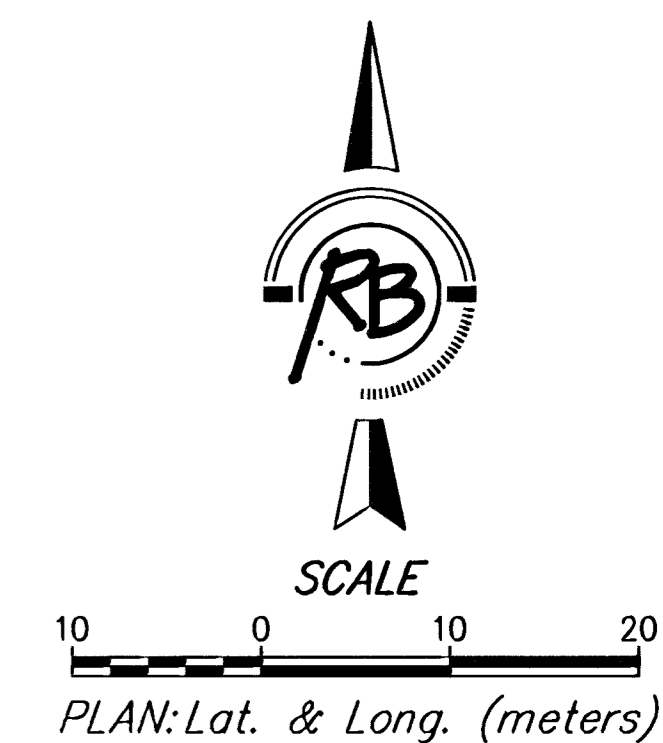

**PAVEMENT MARKING AND SIGNAGE
HARRY - STA. 1+540 TO END
WICHITA, KANSAS**

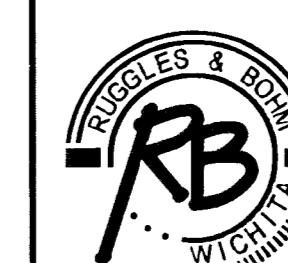

Ruggles & Bohm, P.A.
Engineering, Surveying, Land Planning

924 North Main
Wichita, Kansas 67203
www.rbkansas.com

(316) 264-8008
(316) 264-4621 fax
E-mail: info@rbkansas.com

DRAWING FILE: Mark03
PROJECT NUMBER: 472-83685
DATE: Feb. 3, 2003

DESIGN	MWS	SHEET 58 OF 92
DRAWN	TEB	
REVIEW		
UTILITY		