
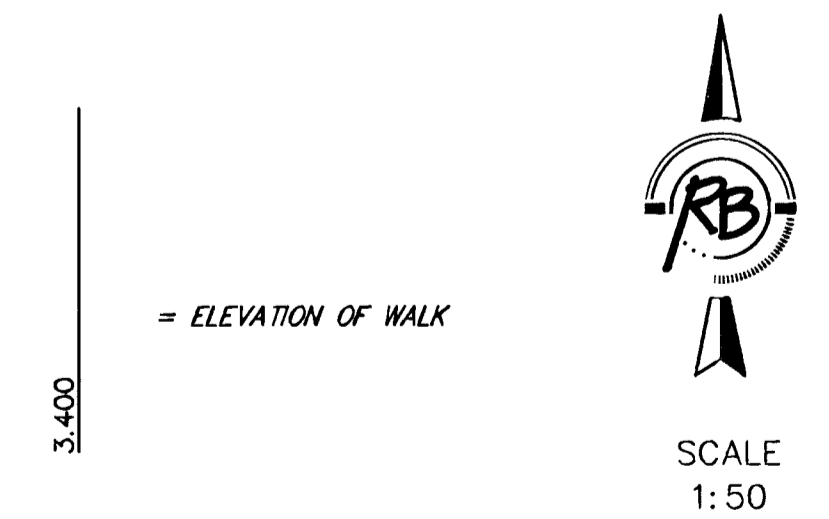


FHWA REGION NO.	STATE	PROJECT NUMBER	FISCAL YEAR	SHEET NUMBER	TOTAL SHEETS
7	KANSAS	87N-0191-01	2002	61	92

REFERENCES NOTED	REFERENCES CHECKED	BY	DATE

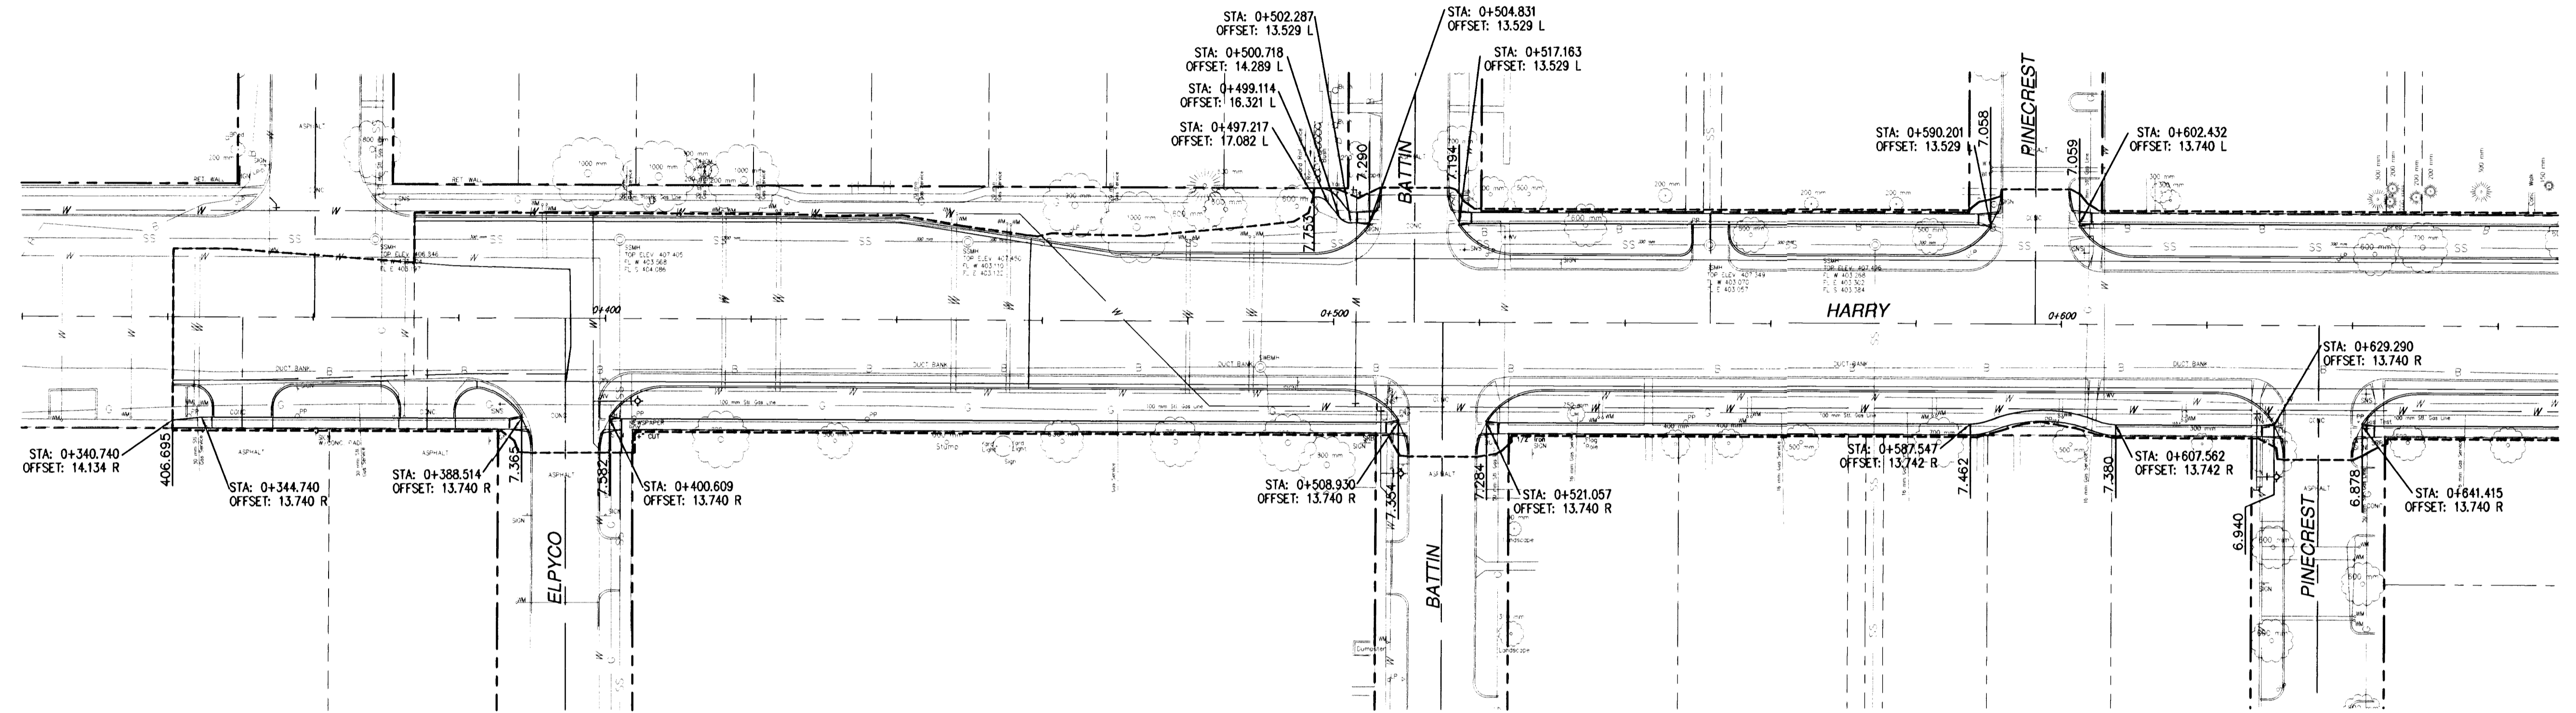

**SIDEWALK LAYOUT
HARRY - OLIVER TO WOODLAWN
WICHITA, KANSAS**

 <p>Ruggles & Bohm, P.A. Engineering, Surveying, Land Planning</p> <p>924 North Main Wichita, Kansas 67203 www.rbkansas.com</p> <p>(316) 264-8008 (316) 264-4621 fax E-mail: info@rbkansas.com</p>	DESIGN MWS	SHEET 61 OF 92
	DRAWN TEB	
DRAWING FILE walk_design1	PROJECT NUMBER 472-83685	DATE Feb. 3, 2003