


FHWA REGION NO.	STATE	PROJECT NUMBER	FISCAL YEAR	SHEET NUMBER	TOTAL SHEETS
7	KANSAS	87N-0191-01	2002	62	92

DATE	
BY	
REFERENCES NOTED	
REFERENCES CHECKED	

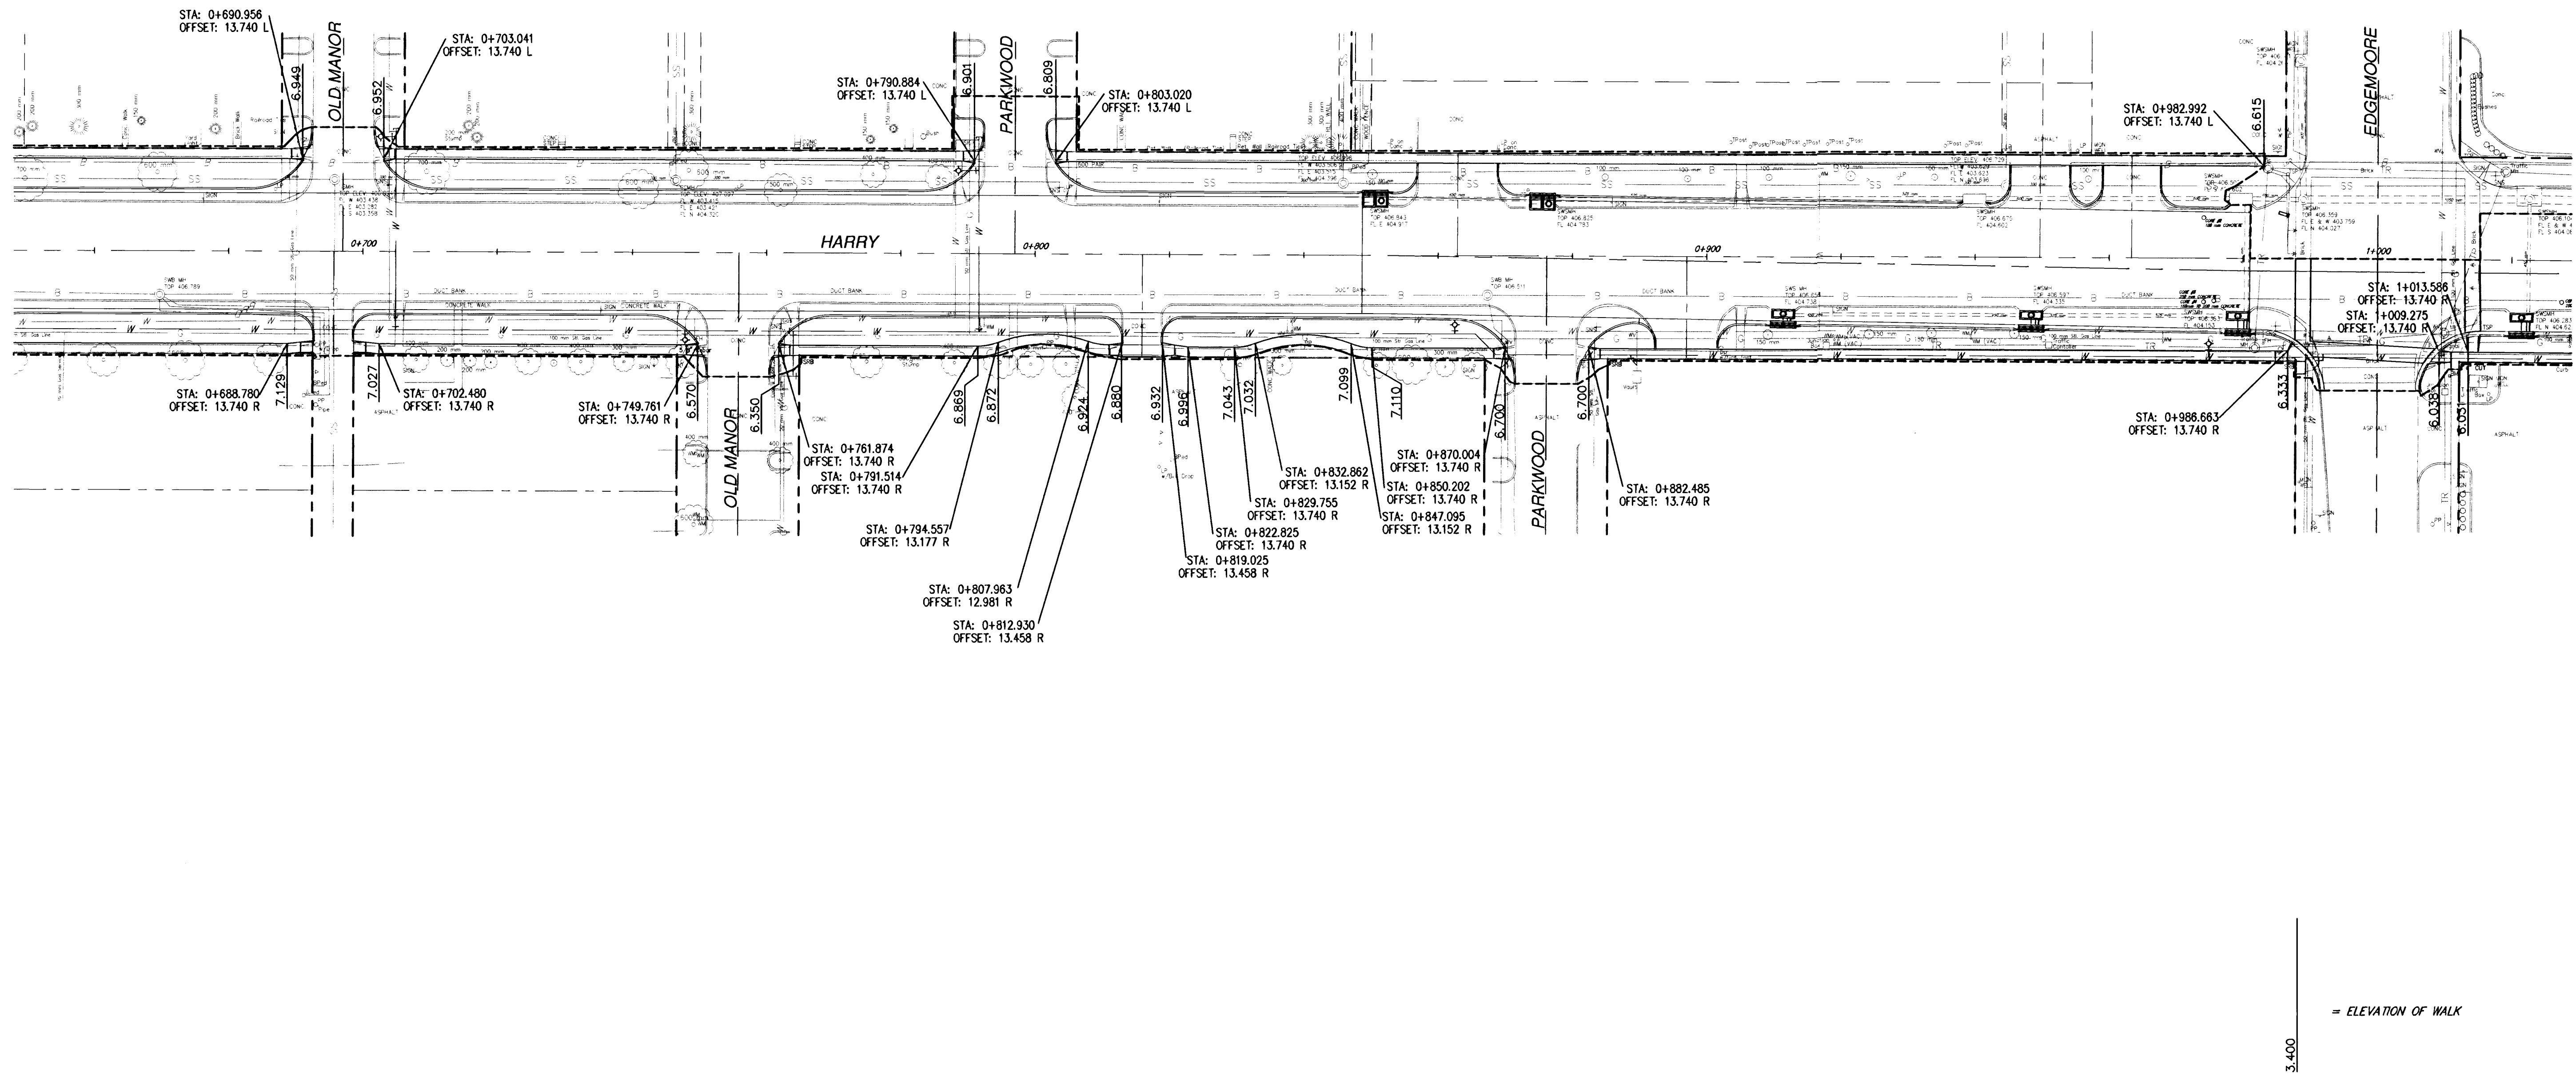

= ELEVATION OF WALK

3.400



<b>SIDEWALK LAYOUT</b> <b>HARRY – OLIVER TO WOODLAWN</b> <b>WICHITA, KANSAS</b>	
 <b>Ruggles &amp; Bohm, P.A.</b> Engineering, Surveying, Land Planning 924 North Main Wichita, Kansas 67203 www.rbkansas.com (316) 264-8008 (316) 264-4621 fax E-mail: info@rbkansas.com	DESIGN MWS DRAWN TEB REVIEW UTILITY
	PROJECT NUMBER 472-83685 DATE Feb. 3, 2003
DRAWING FILE walk_design2	SHEET <b>62</b> OF <b>92</b>