


FHWA REGION NO.	STATE	PROJECT NUMBER	FISCAL YEAR	SHEET NUMBER	TOTAL SHEETS
7	KANSAS	87N-0191-01	2002	63	92

BY	DATE
REFERENCES NOTED	
REFERENCES CHECKED	

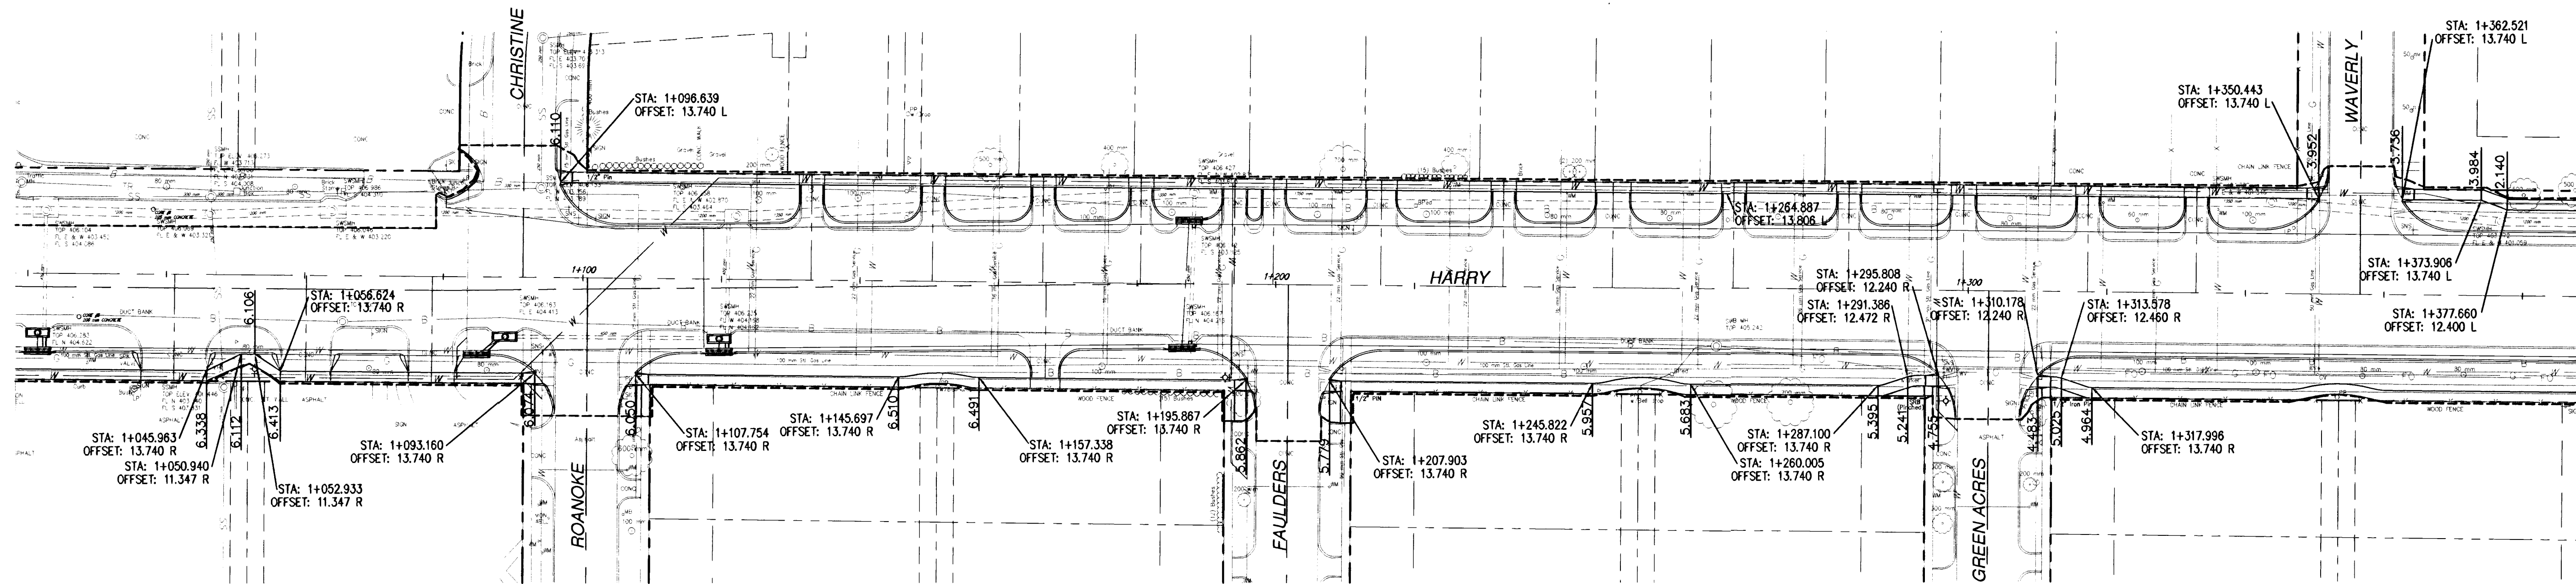

SCALE
1:50

3.400
= ELEVATION OF WALK

SIDEWALK LAYOUT HARRY – OLIVER TO WOODLAWN WICHITA, KANSAS	
	Ruggles & Bohm, P.A. Engineering, Surveying, Land Planning
	924 North Main Wichita, Kansas 67203 www.rbkansas.com
DESIGN MWS DRAWN TEB REVIEW UTILITY	PROJECT NUMBER 472-83685
DRAWING FILE walk_design3	DATE Feb. 3, 2003
SHEET 63 OF 92	JOB TICKET