


FHWA REGION NO.	STATE	PROJECT NUMBER	FISCAL YEAR	SHEET NUMBER	TOTAL SHEETS
7	KANSAS	87N-0191-01	2002	64	92

DATE	BY	REFERENCES NOTED	REFERENCES CHECKED

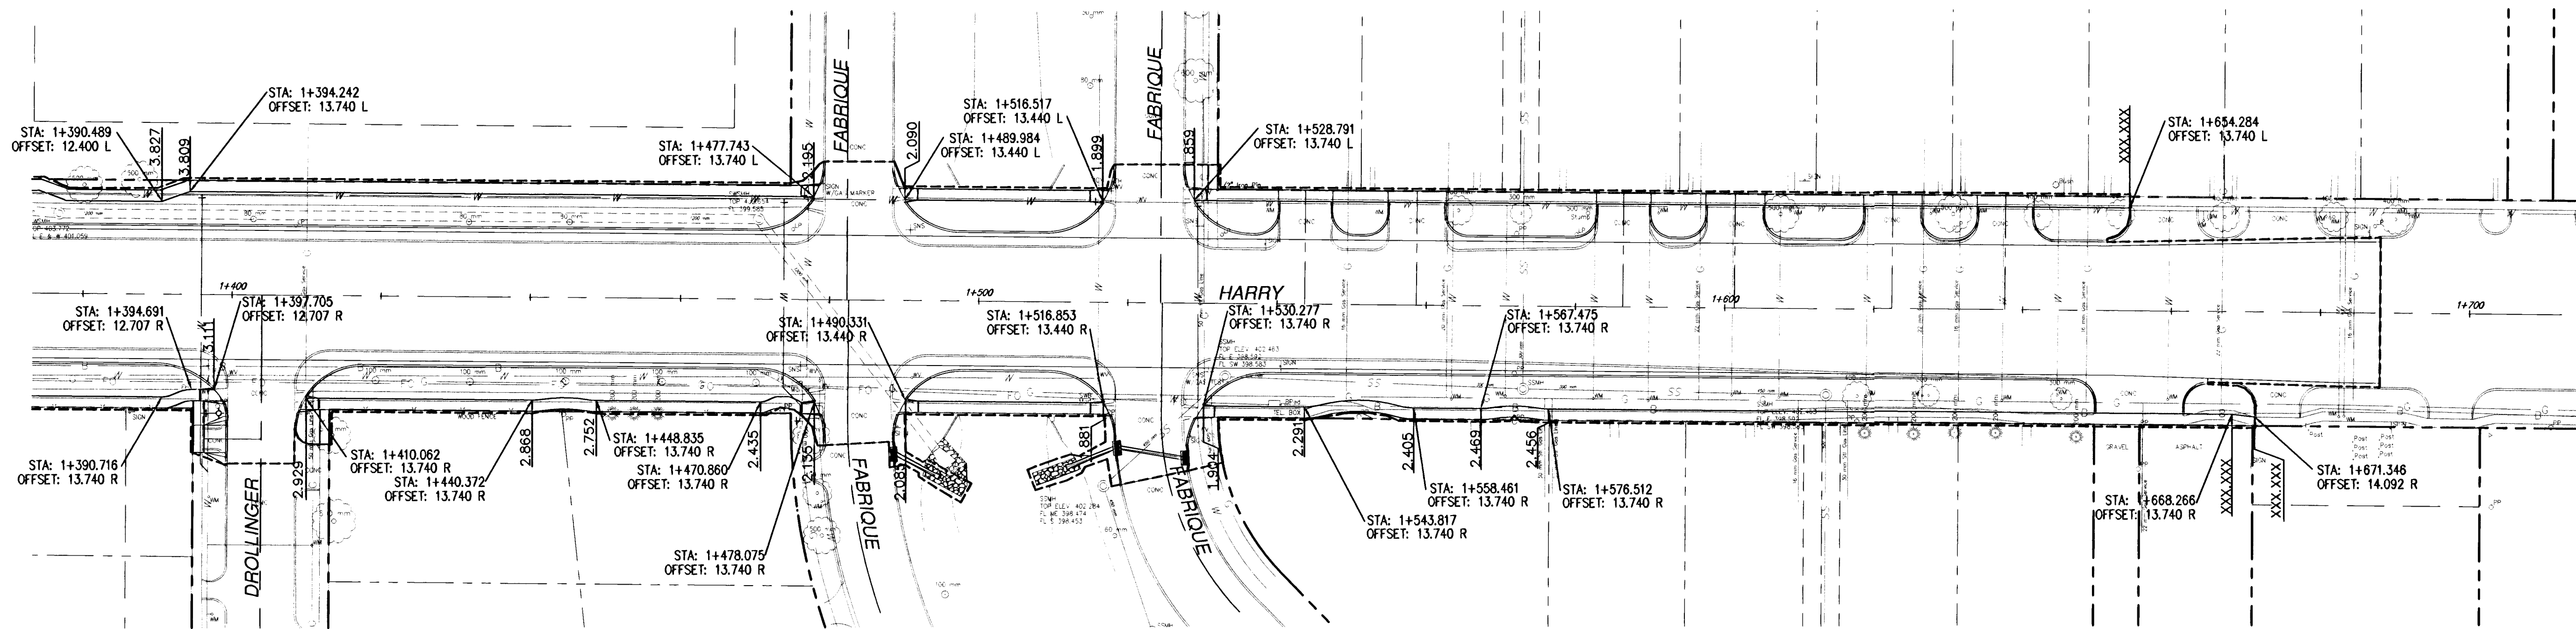

- ELEVATION OF WALK
3.400

SIDEWALK LAYOUT HARRY - OLIVER TO WOODLAWN WICHITA, KANSAS		DESIGN MWS	SHEET 64 OF 92
 Ruggles & Bohm, P.A. Engineering, Surveying, Land Planning		DRAWN TEB	
924 North Main Wichita, Kansas 67203 www.rbkansas.com		REVIEW UTILITY	
(316) 264-8008 (316) 264-4621 fax E-mail: info@rbkansas.com		DATE Feb. 3, 2003	
DRAWING FILE walk_design4	PROJECT NUMBER 472-83685		