



FHWA REGION NO.	STATE	PROJECT NUMBER	FISCAL YEAR	SHEET NUMBER	TOTAL SHEETS
7	KANSAS	87N-0191-01	2002	67	92

DATE	
BY	
REFERENCES NOTED	
REFERENCES CHECKED	

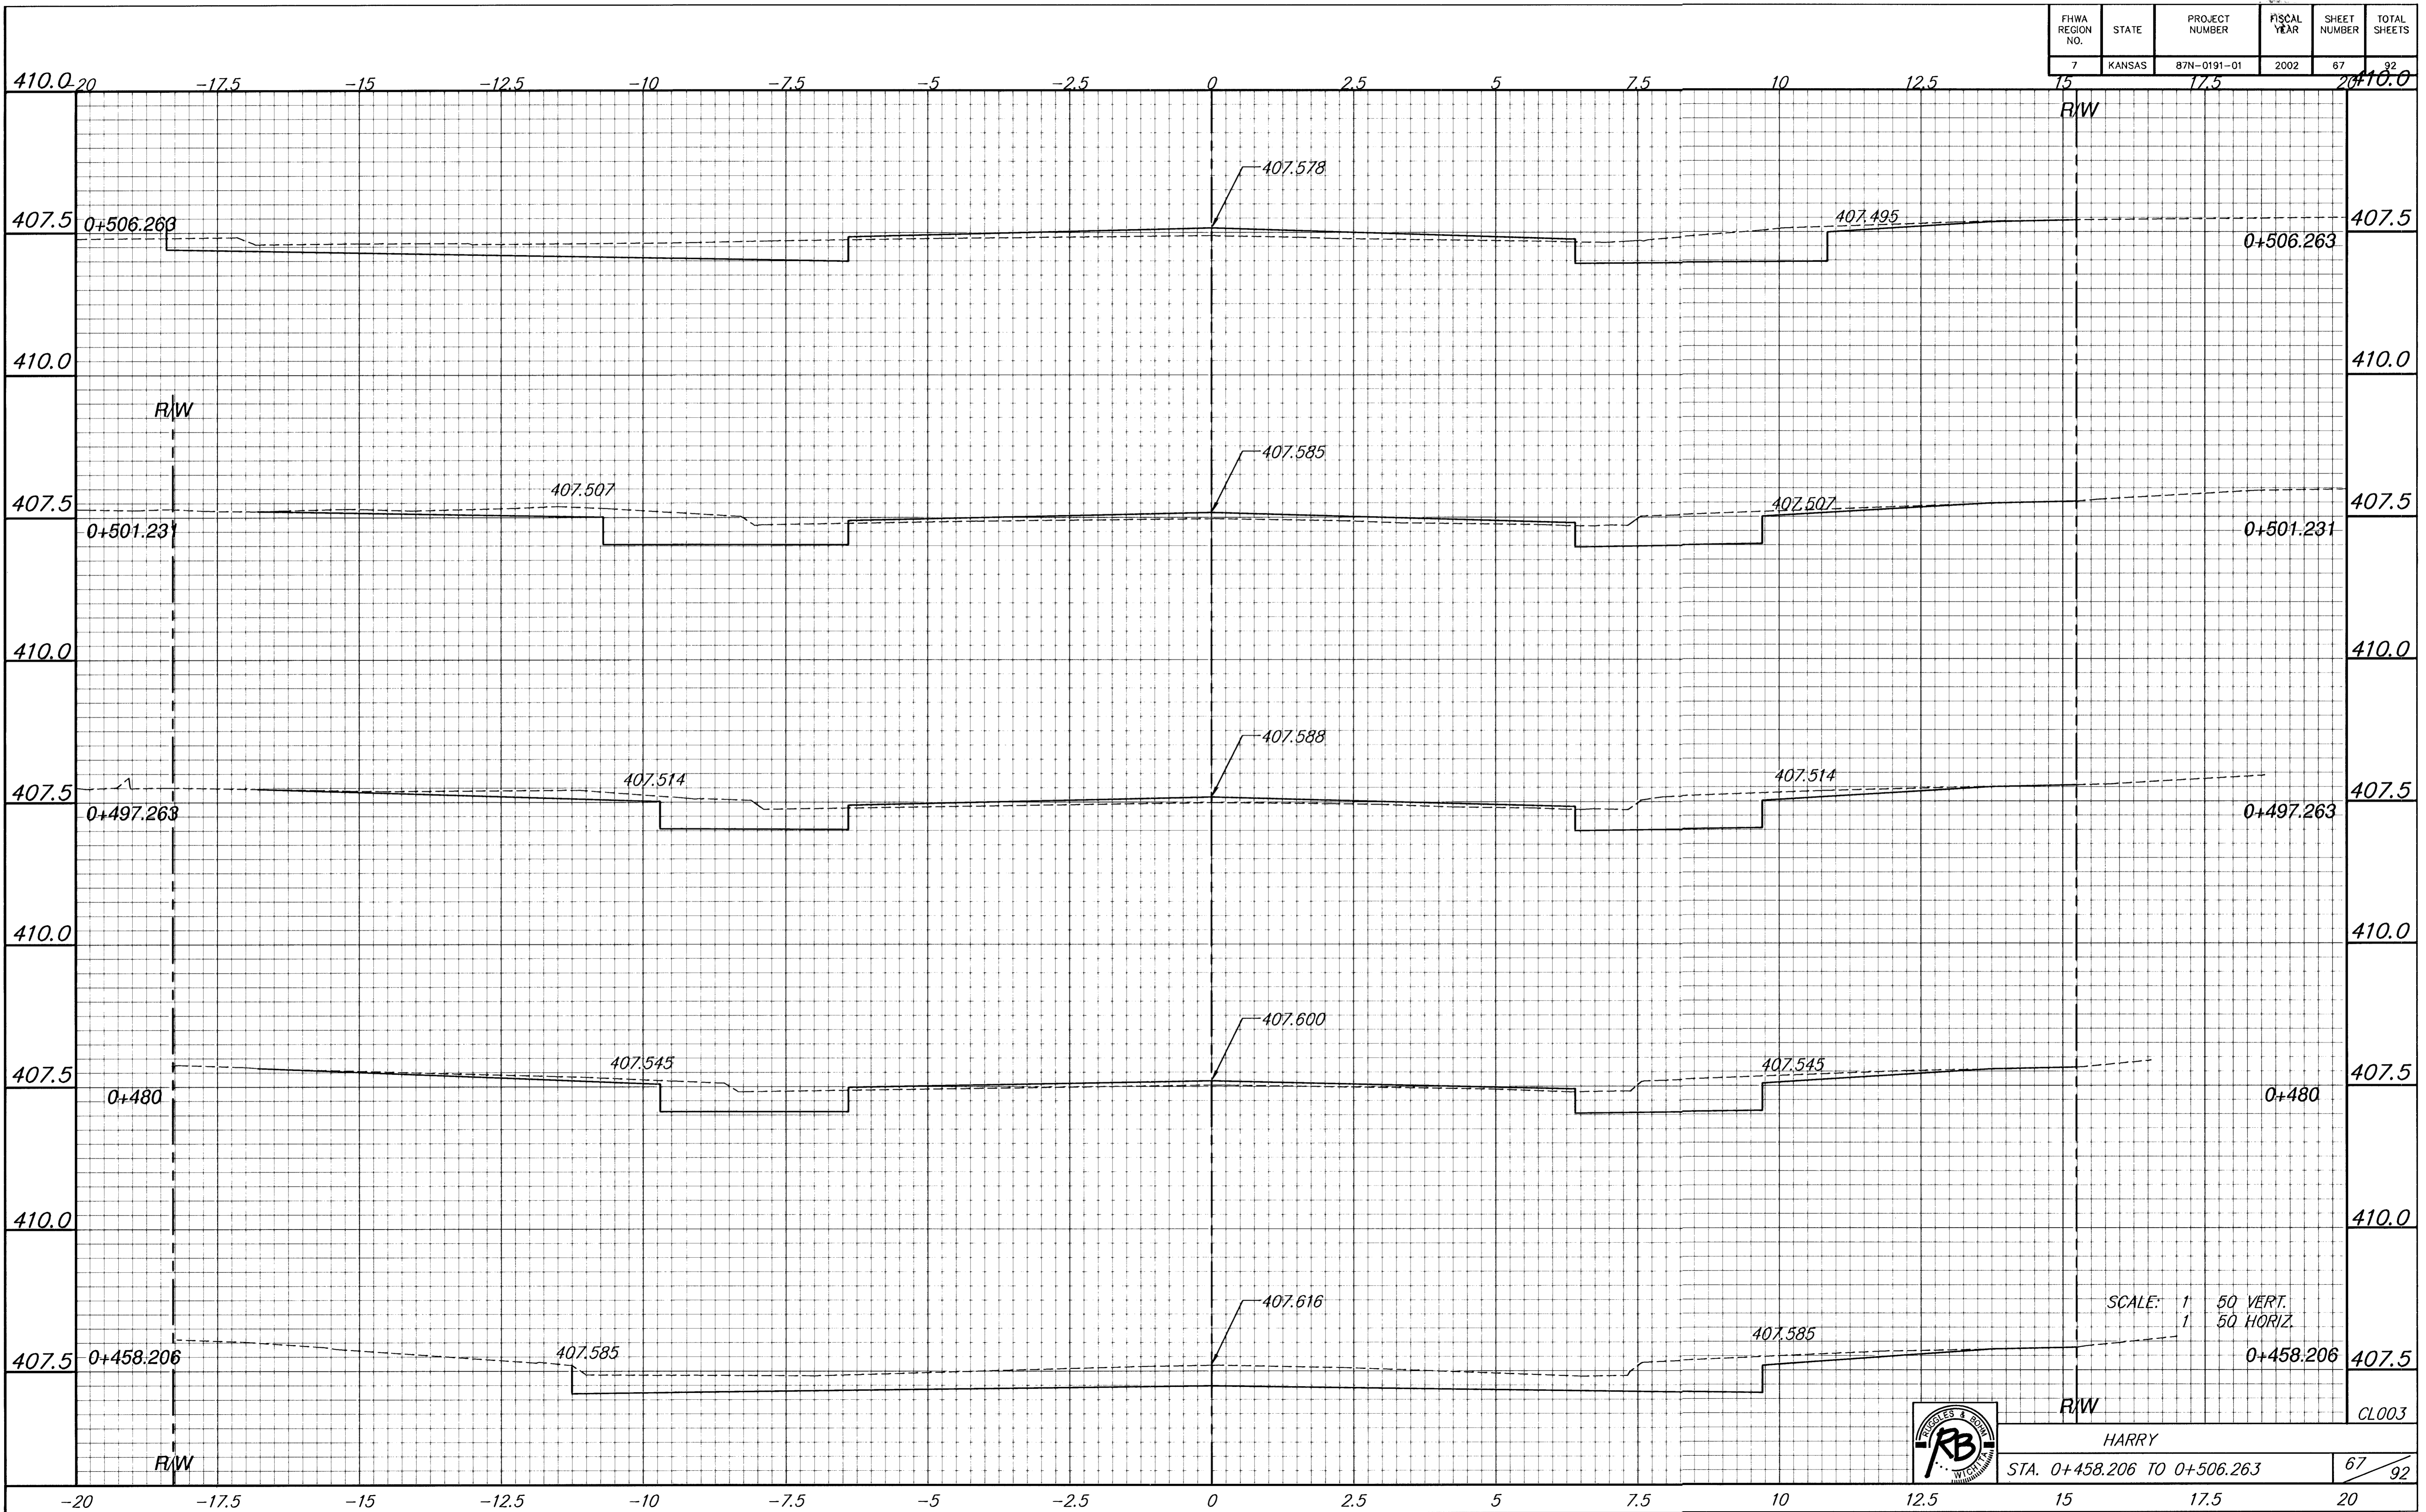

SCALE: 1" = 50' VERT.
1" = 50' HORIZ.

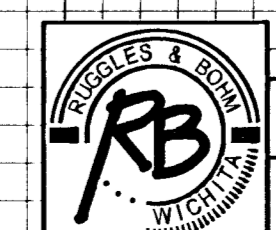

HARRY
STA. 0+458.206 TO 0+506.263 67/92

CL003