
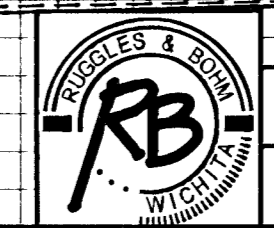


FHWA REGION NO.	STATE	PROJECT NUMBER	FISCAL YEAR	SHEET NUMBER	TOTAL SHEETS
7	KANSAS	87N-0191-01	2002	73	92

BY	DATE
REFERENCES NOTED	
REFERENCES CHECKED	

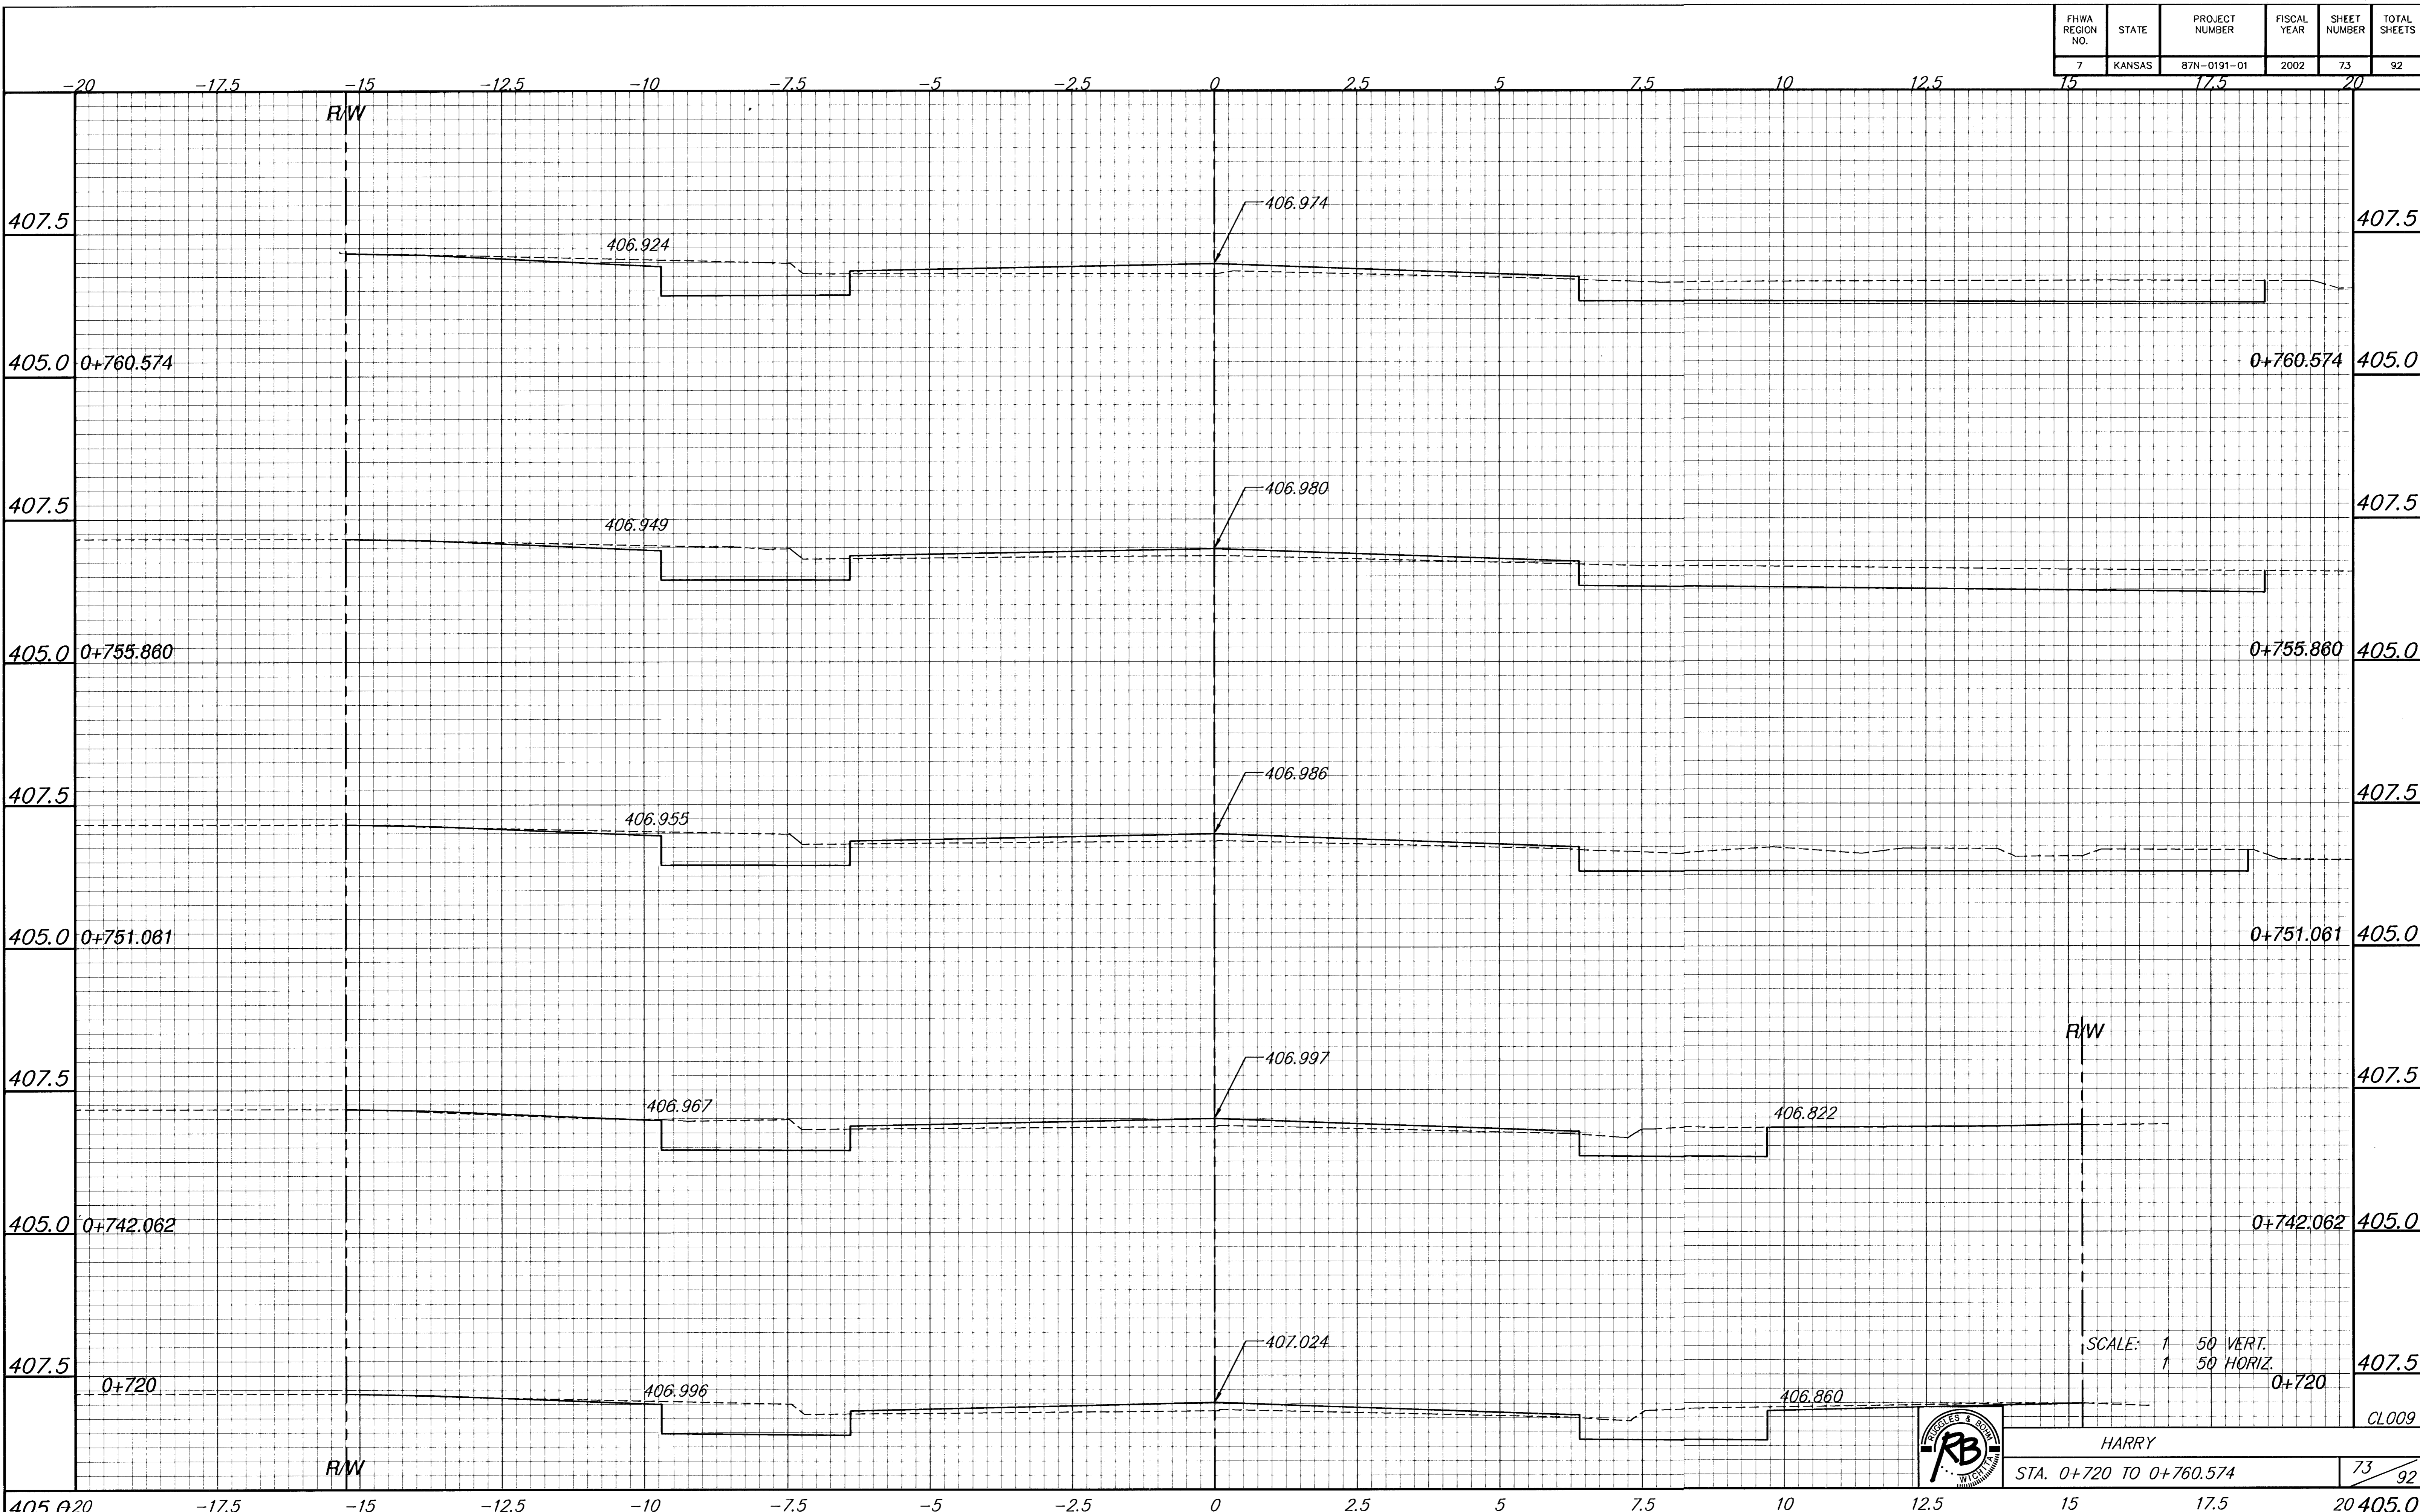

HARRY
 STA. 0+720 TO 0+760.574
 73 / 92

CL009