



FHWA REGION NO.	STATE	PROJECT NUMBER	FISCAL YEAR	SHEET NUMBER	TOTAL SHEETS
7	KANSAS	87N-0191-01	2002	76	92

BY	DATE
REFERENCES NOTED	REFERENCES CHECKED

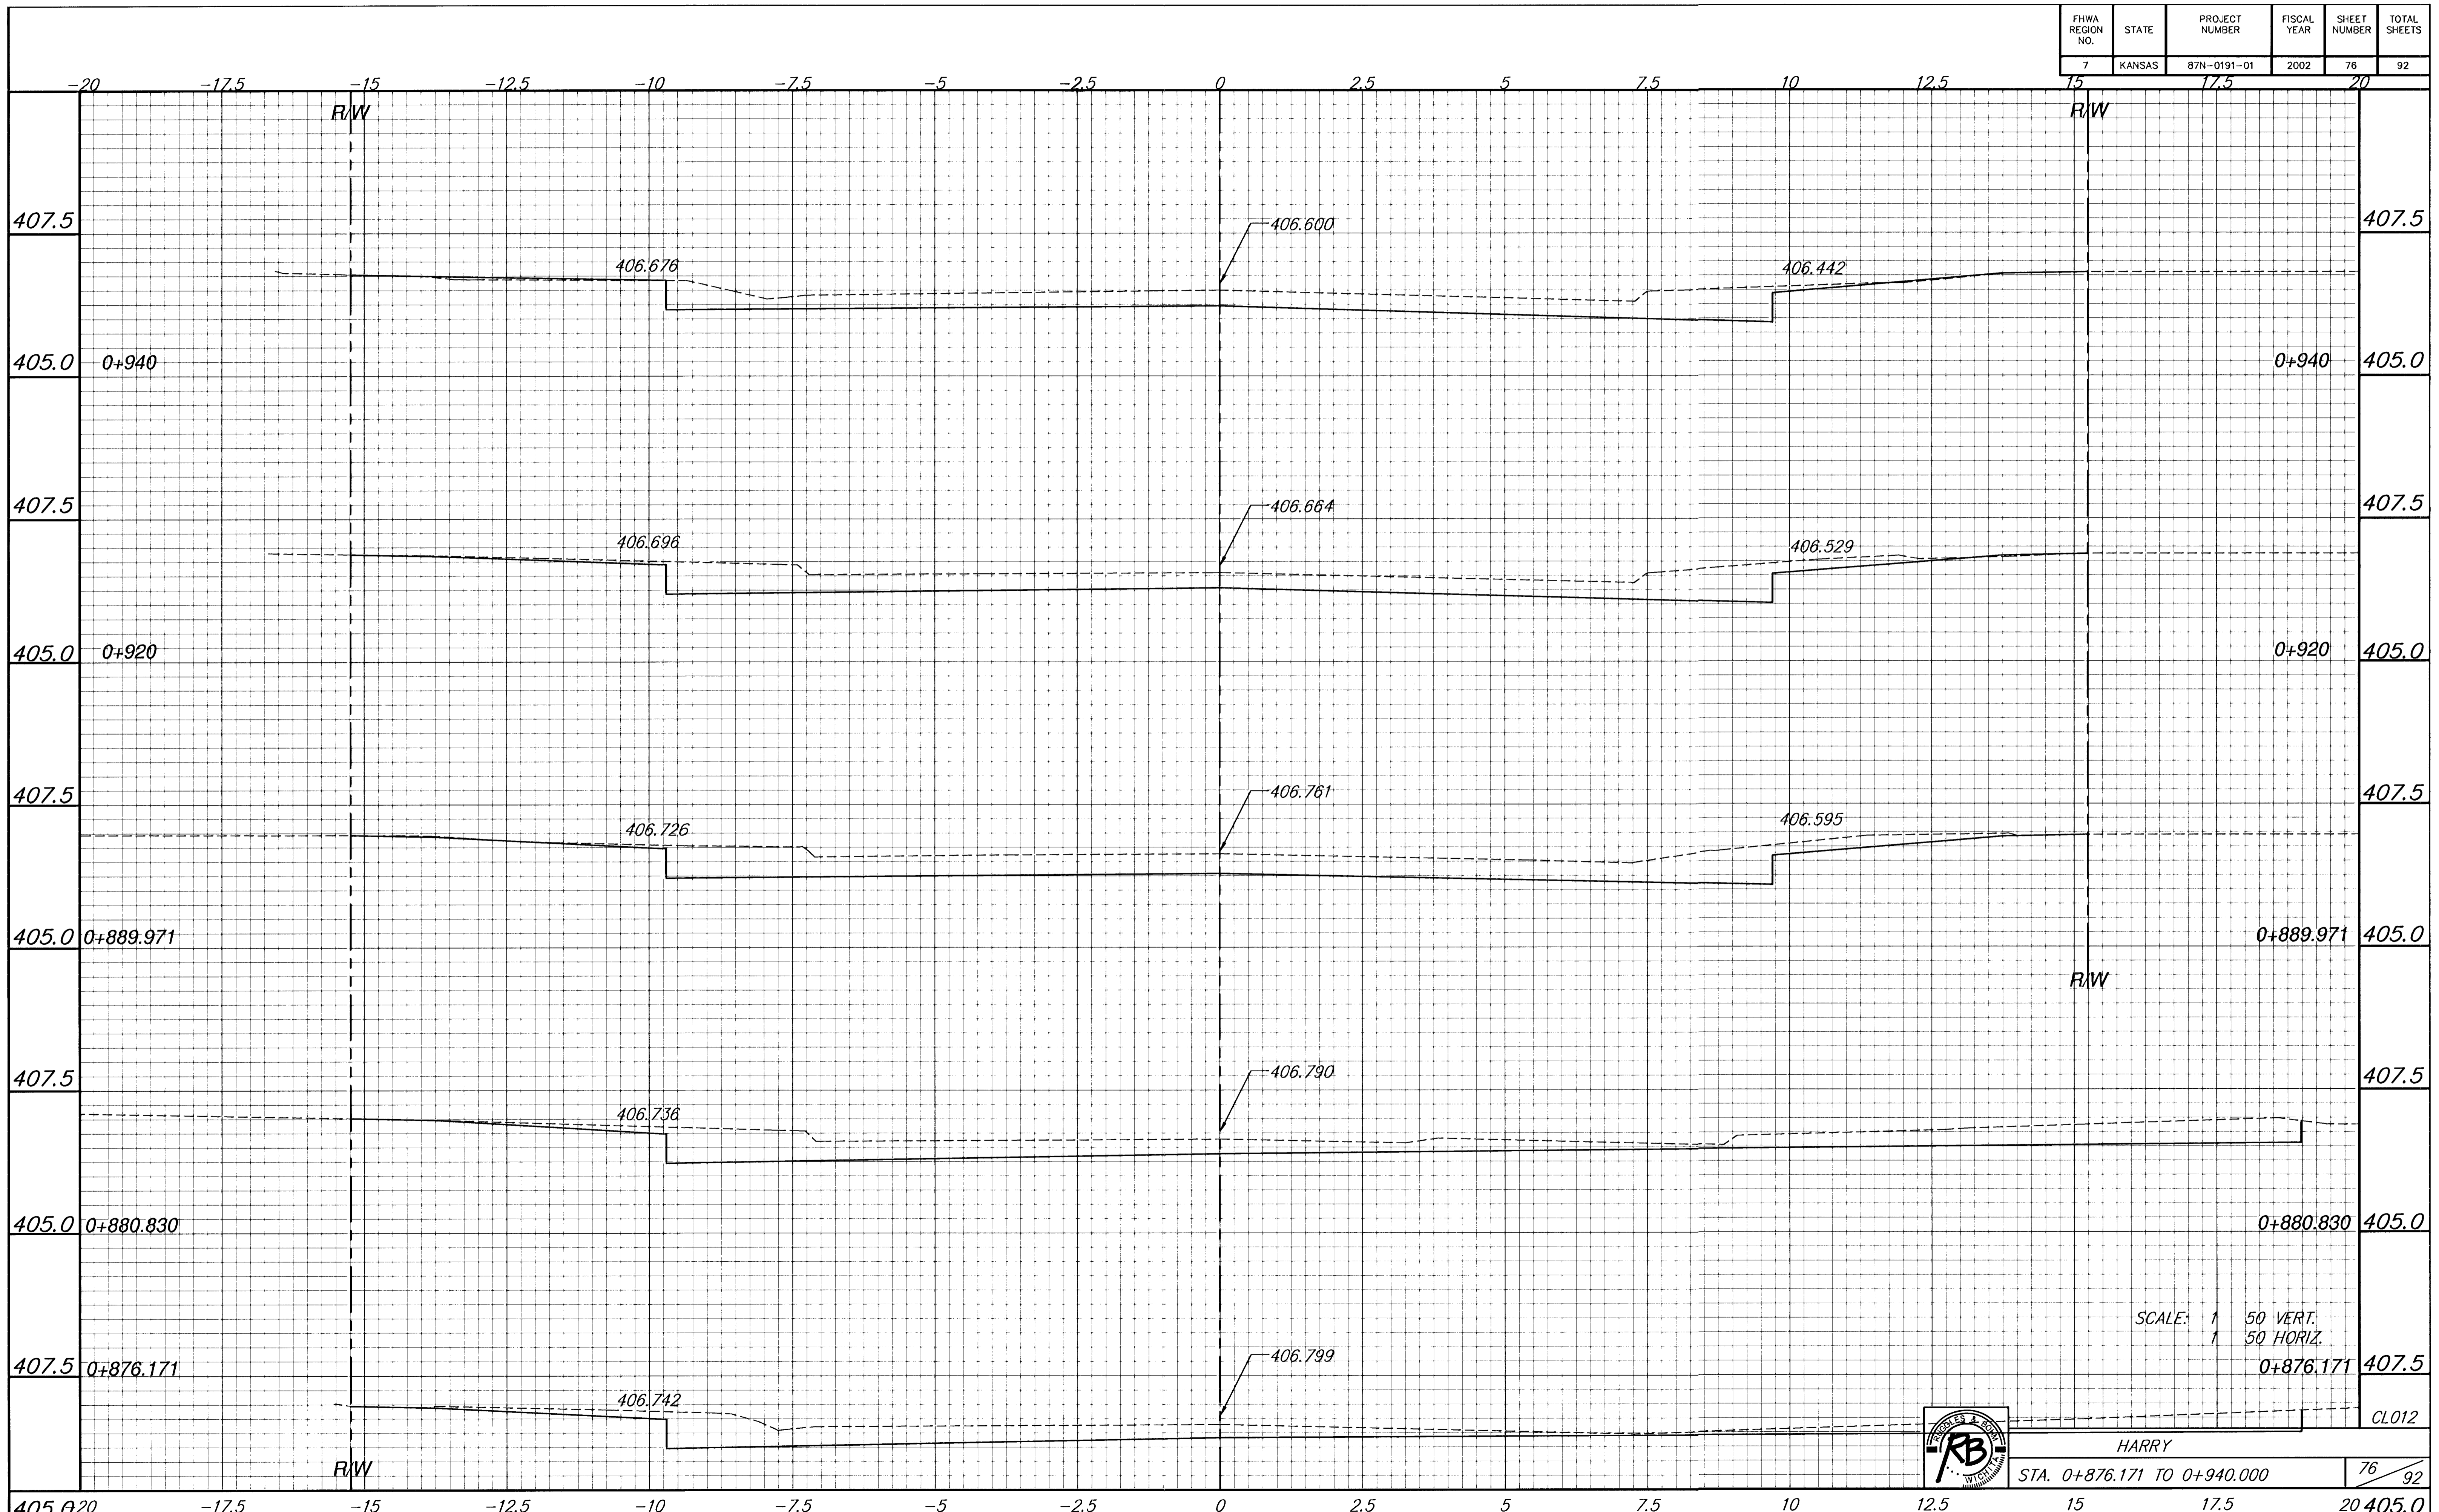

SCALE: 1" = 50' VERT.  
1" = 50' HORIZ.

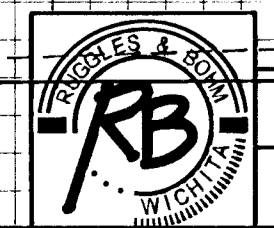

HARRY  
STA. 0+876.171 TO 0+940.000

76 / 92

405.020 -17.5 -15 -12.5 -10 -7.5 -5 -2.5 0 2.5 5 7.5 10 12.5 15 17.5 20 405.0