



FHWA REGION NO.	STATE	PROJECT NUMBER	FISCAL YEAR	SHEET NUMBER	TOTAL SHEETS
7	KANSAS	87N-0191-01	2002	77	92

DATE	
BY	
REFERENCES NOTED	
REFERENCES CHECKED	

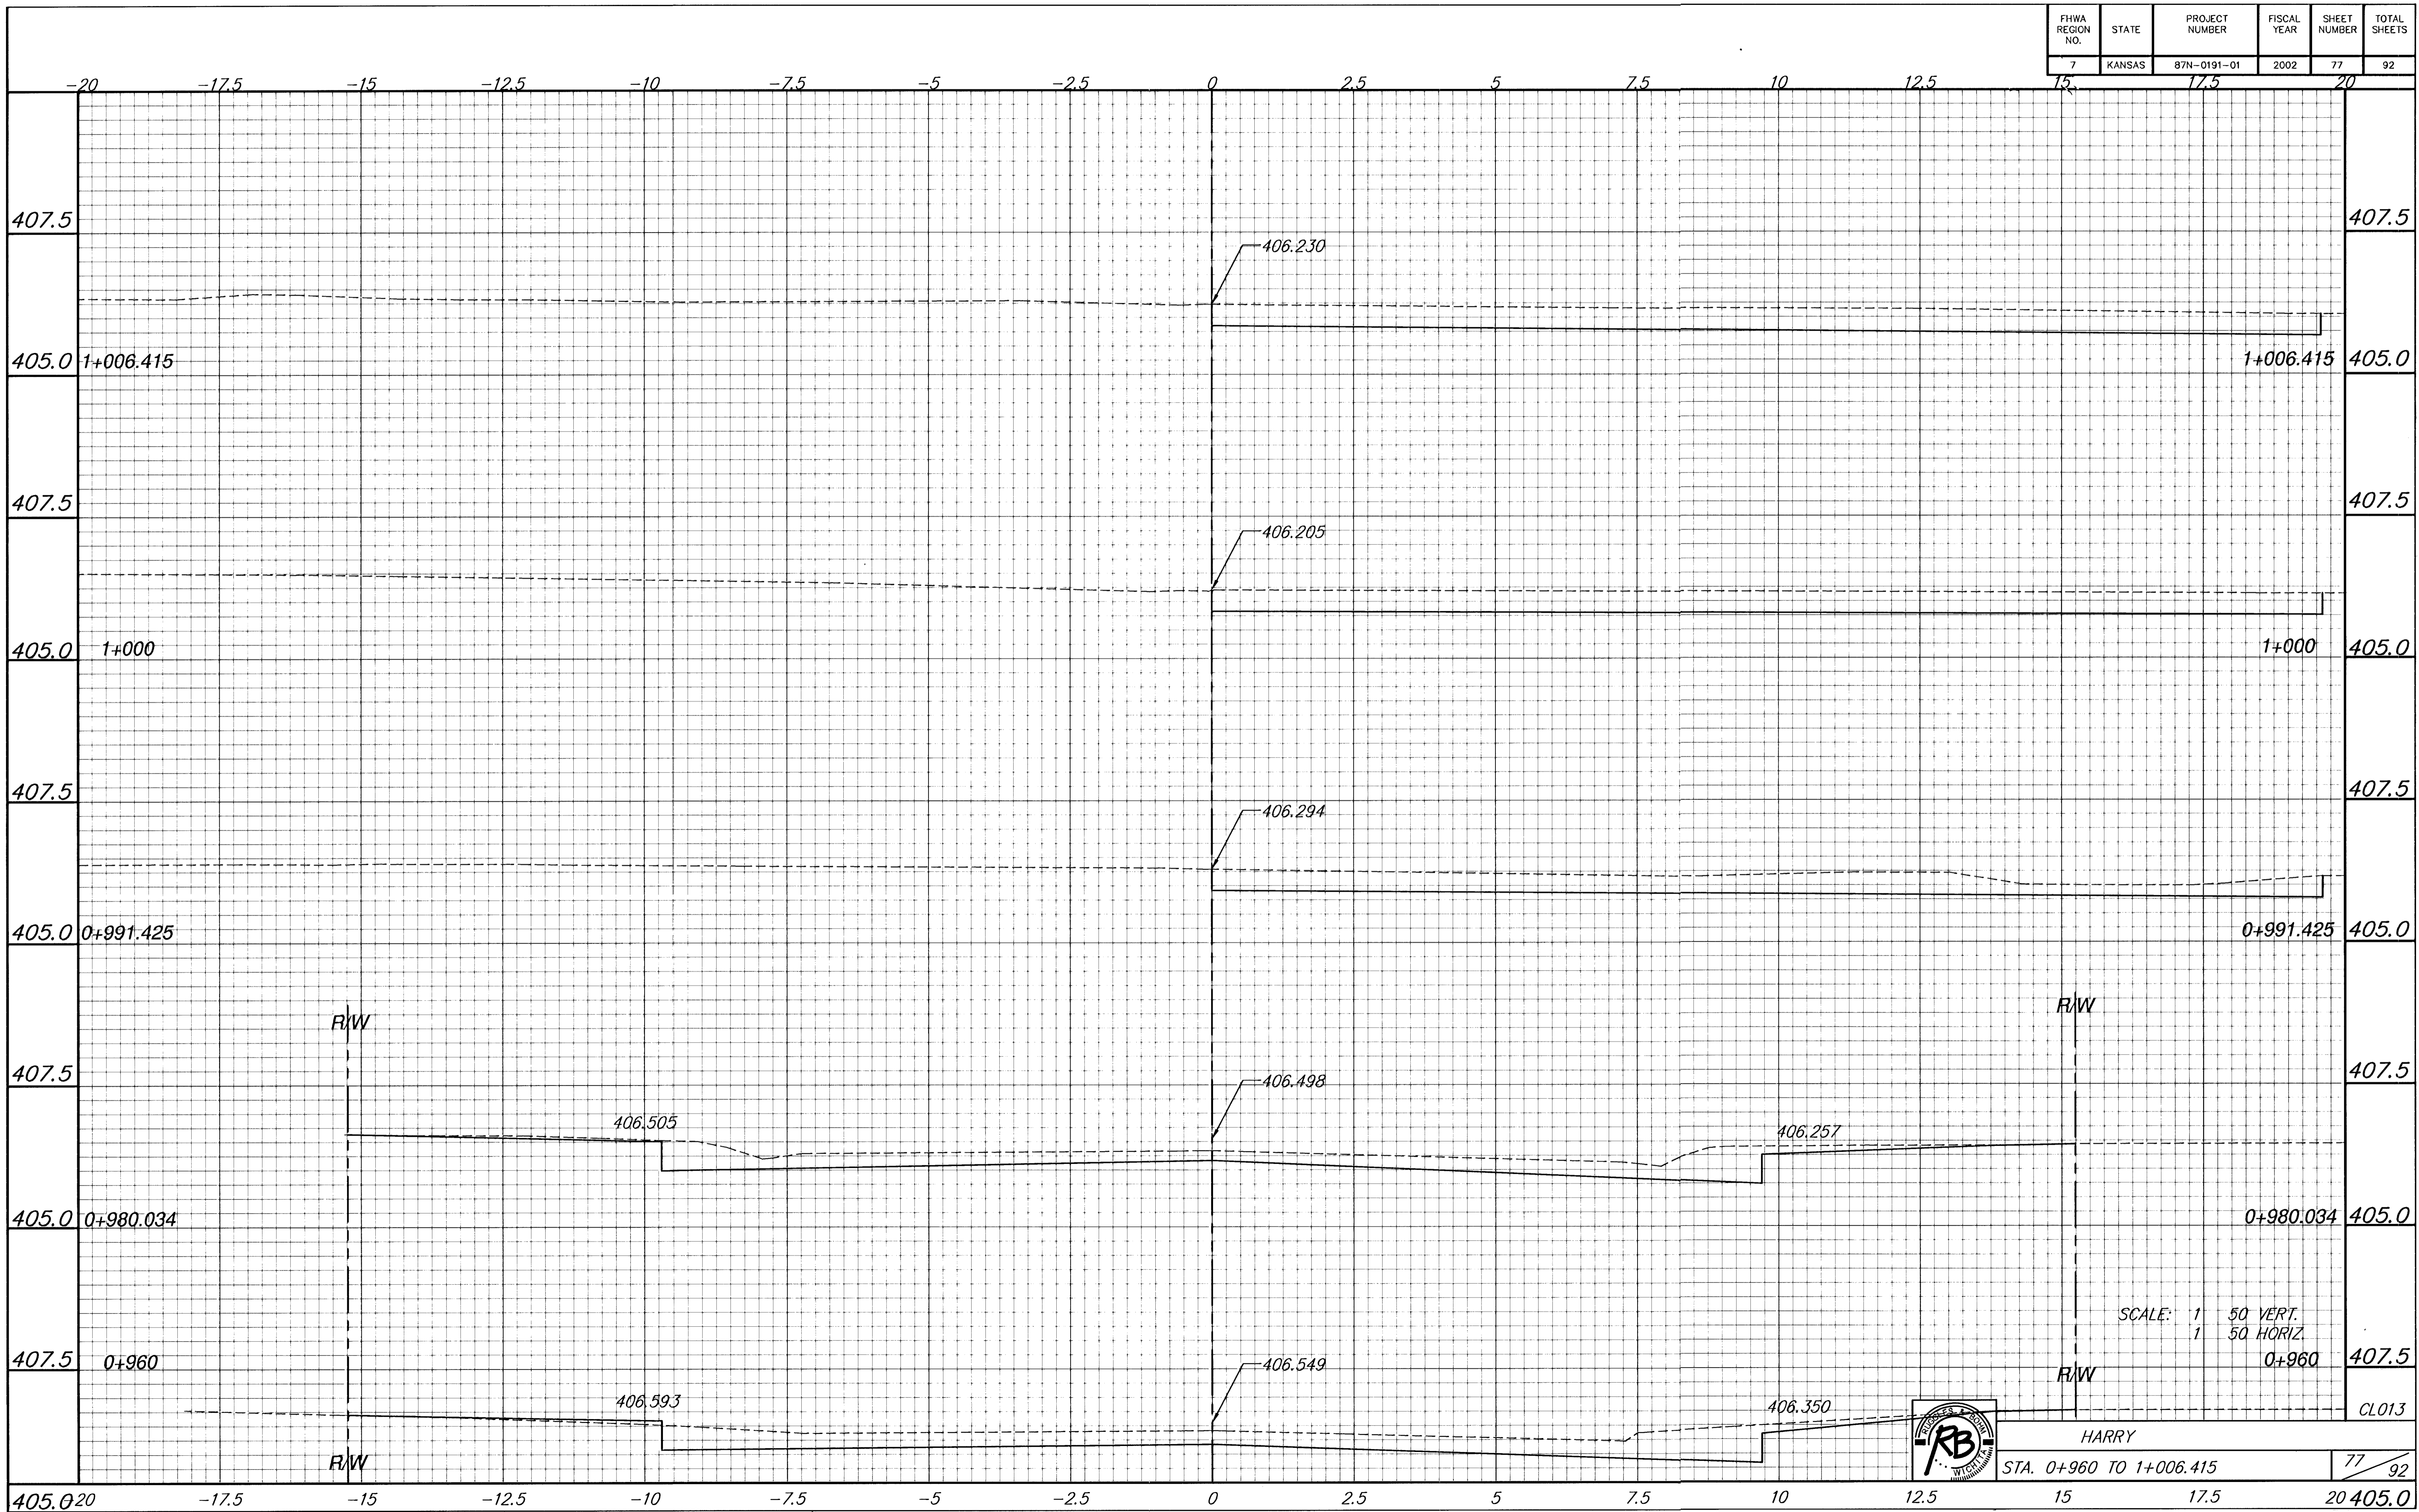

SCALE: 1" = 50' VERT.
1" = 50' HORIZ.

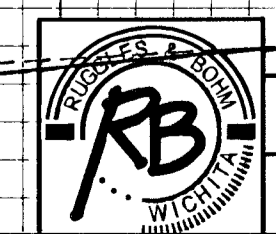

HARRY
STA. 0+960 TO 1+006.415

77 / 92

405.0 20 -17.5 -15 -12.5 -10 -7.5 -5 -2.5 0 2.5 5 7.5 10 12.5 15 17.5 20 405.0