



FHWA REGION NO.	STATE	PROJECT NUMBER	FISCAL YEAR	SHEET NUMBER	TOTAL SHEETS
7	KANSAS	87N-0191-01	2002	79	92

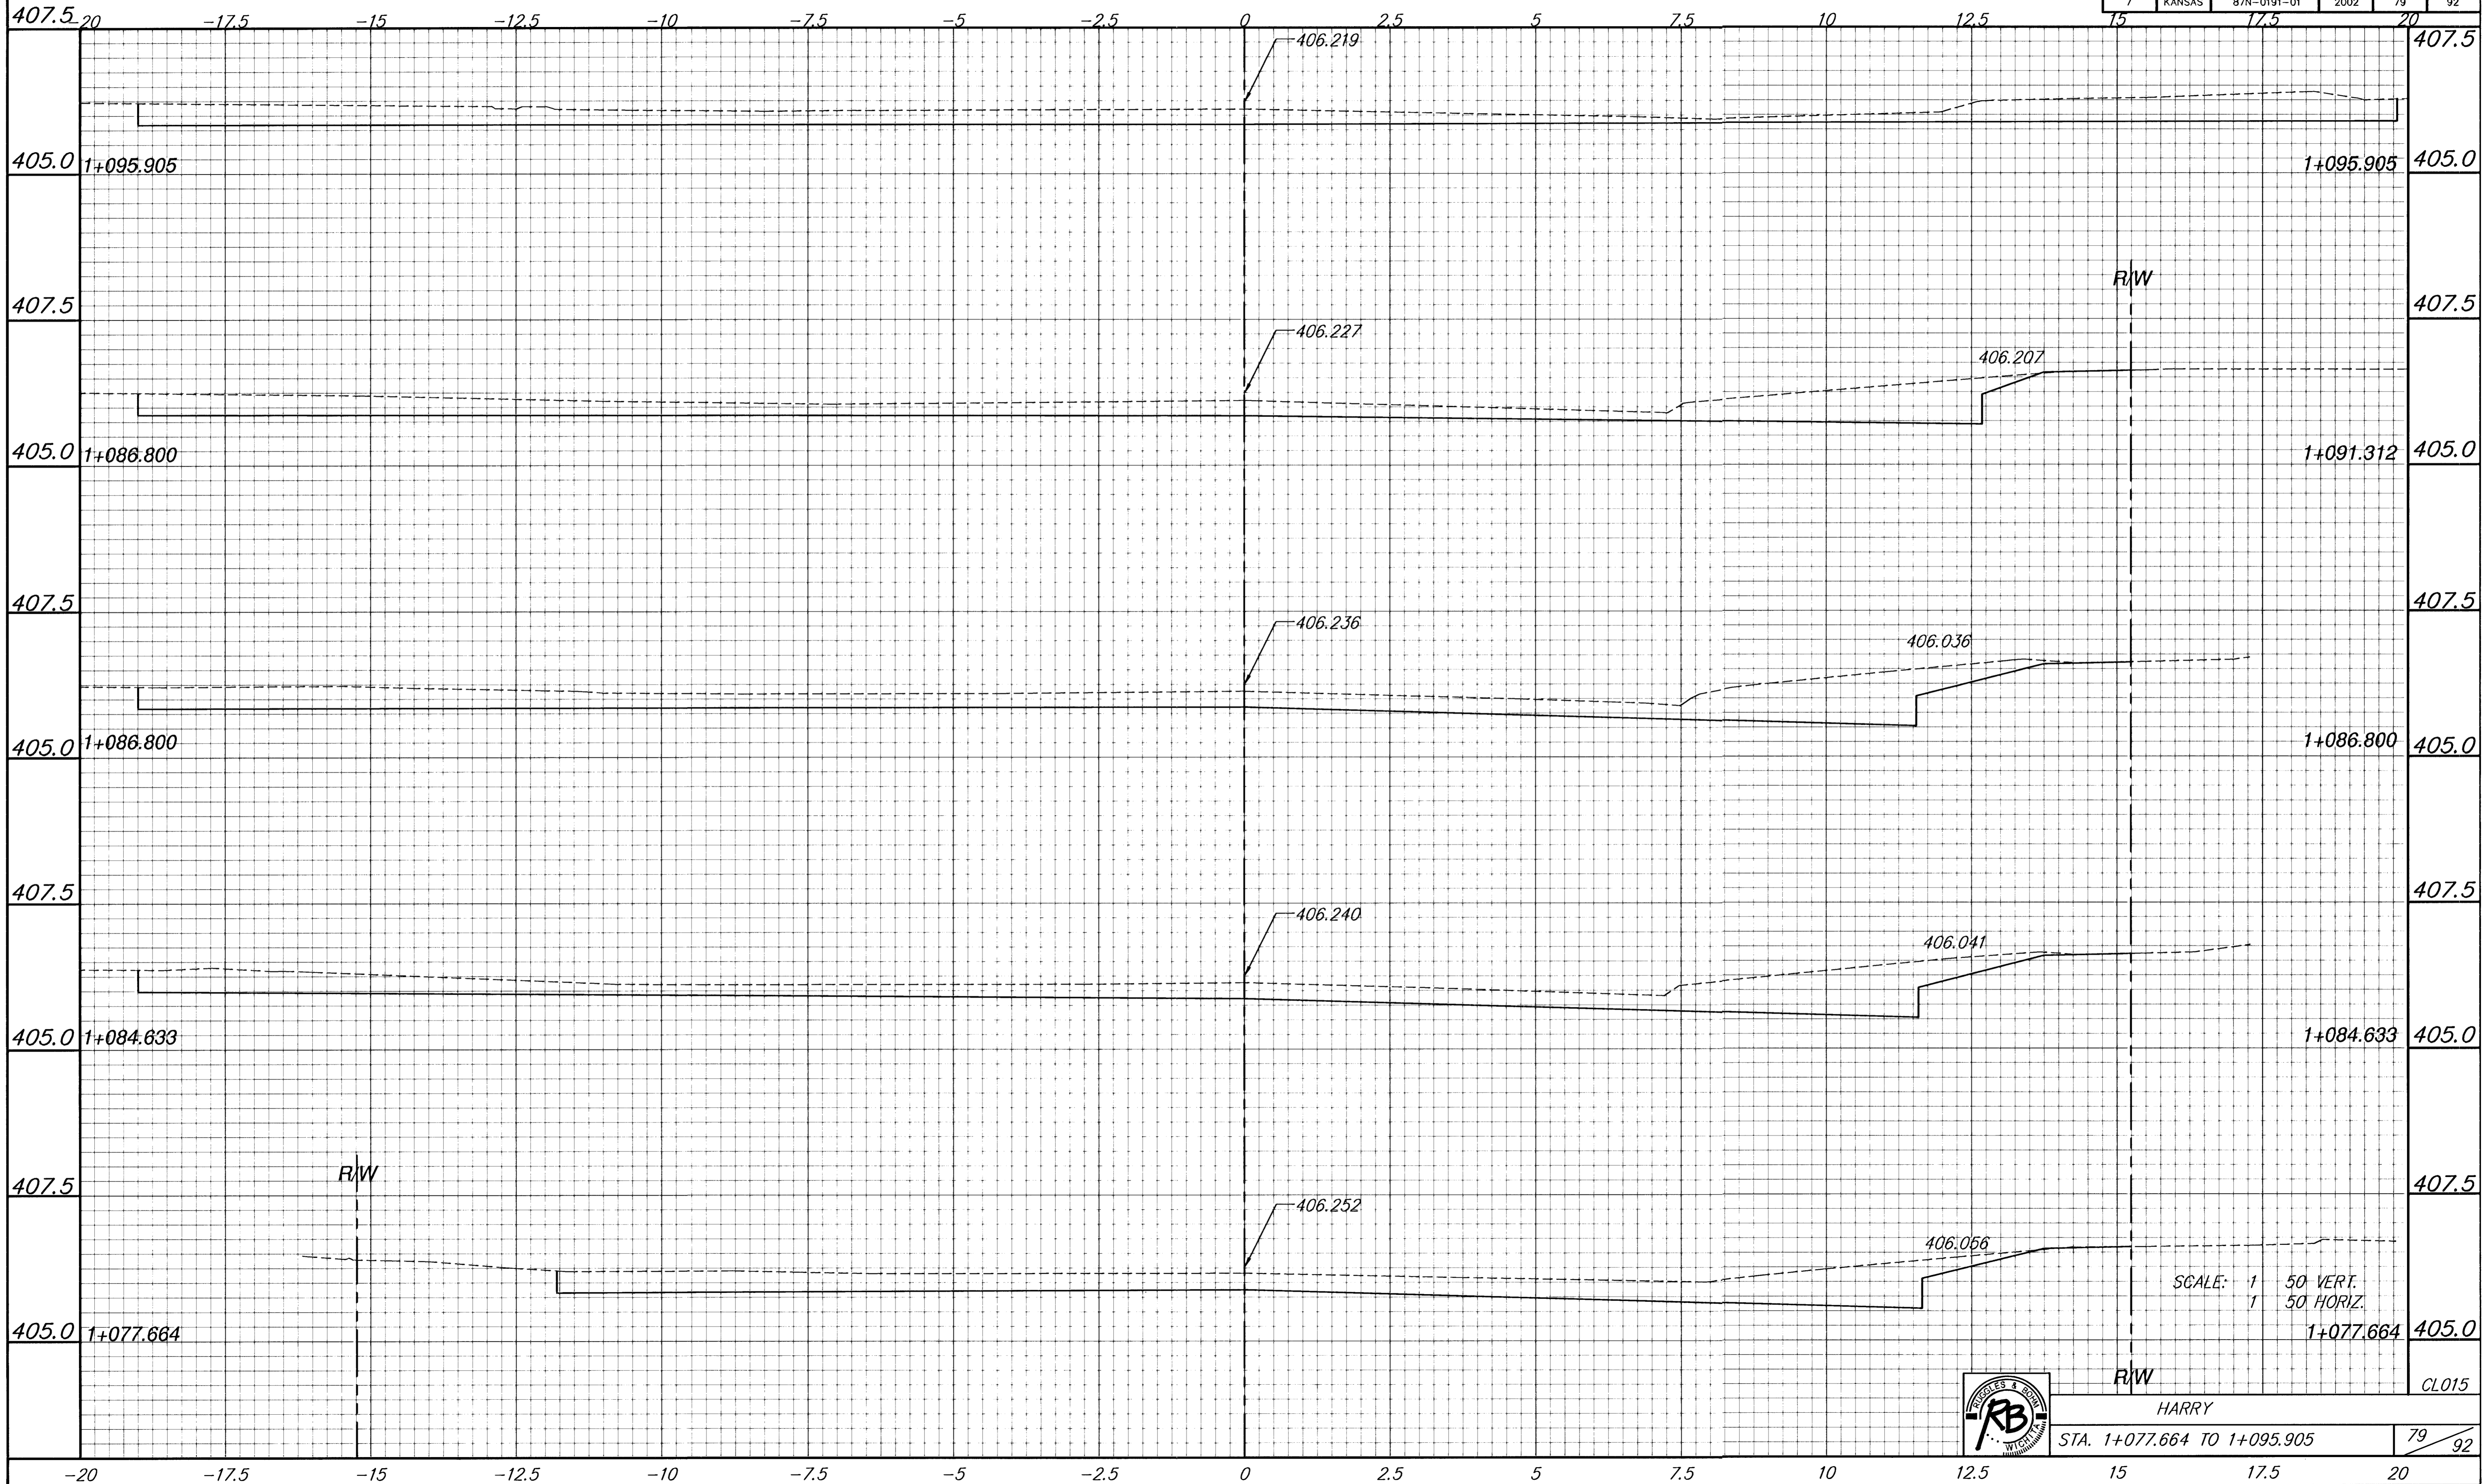

BY	DATE
REFERENCES NOTED	
REFERENCES CHECKED	

SCALE: 1/50 VERT.
1/50 HORIZ.

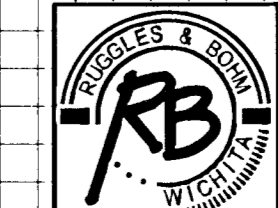

HARRY
STA. 1+077.664 TO 1+095.905

CL015