



FHWA REGION NO.	STATE	PROJECT NUMBER	FISCAL YEAR	SHEET NUMBER	TOTAL SHEETS
7	KANSAS	87N-0191-01	2001	80	92

BY	DATE
REFERENCES NOTED	CHECKED

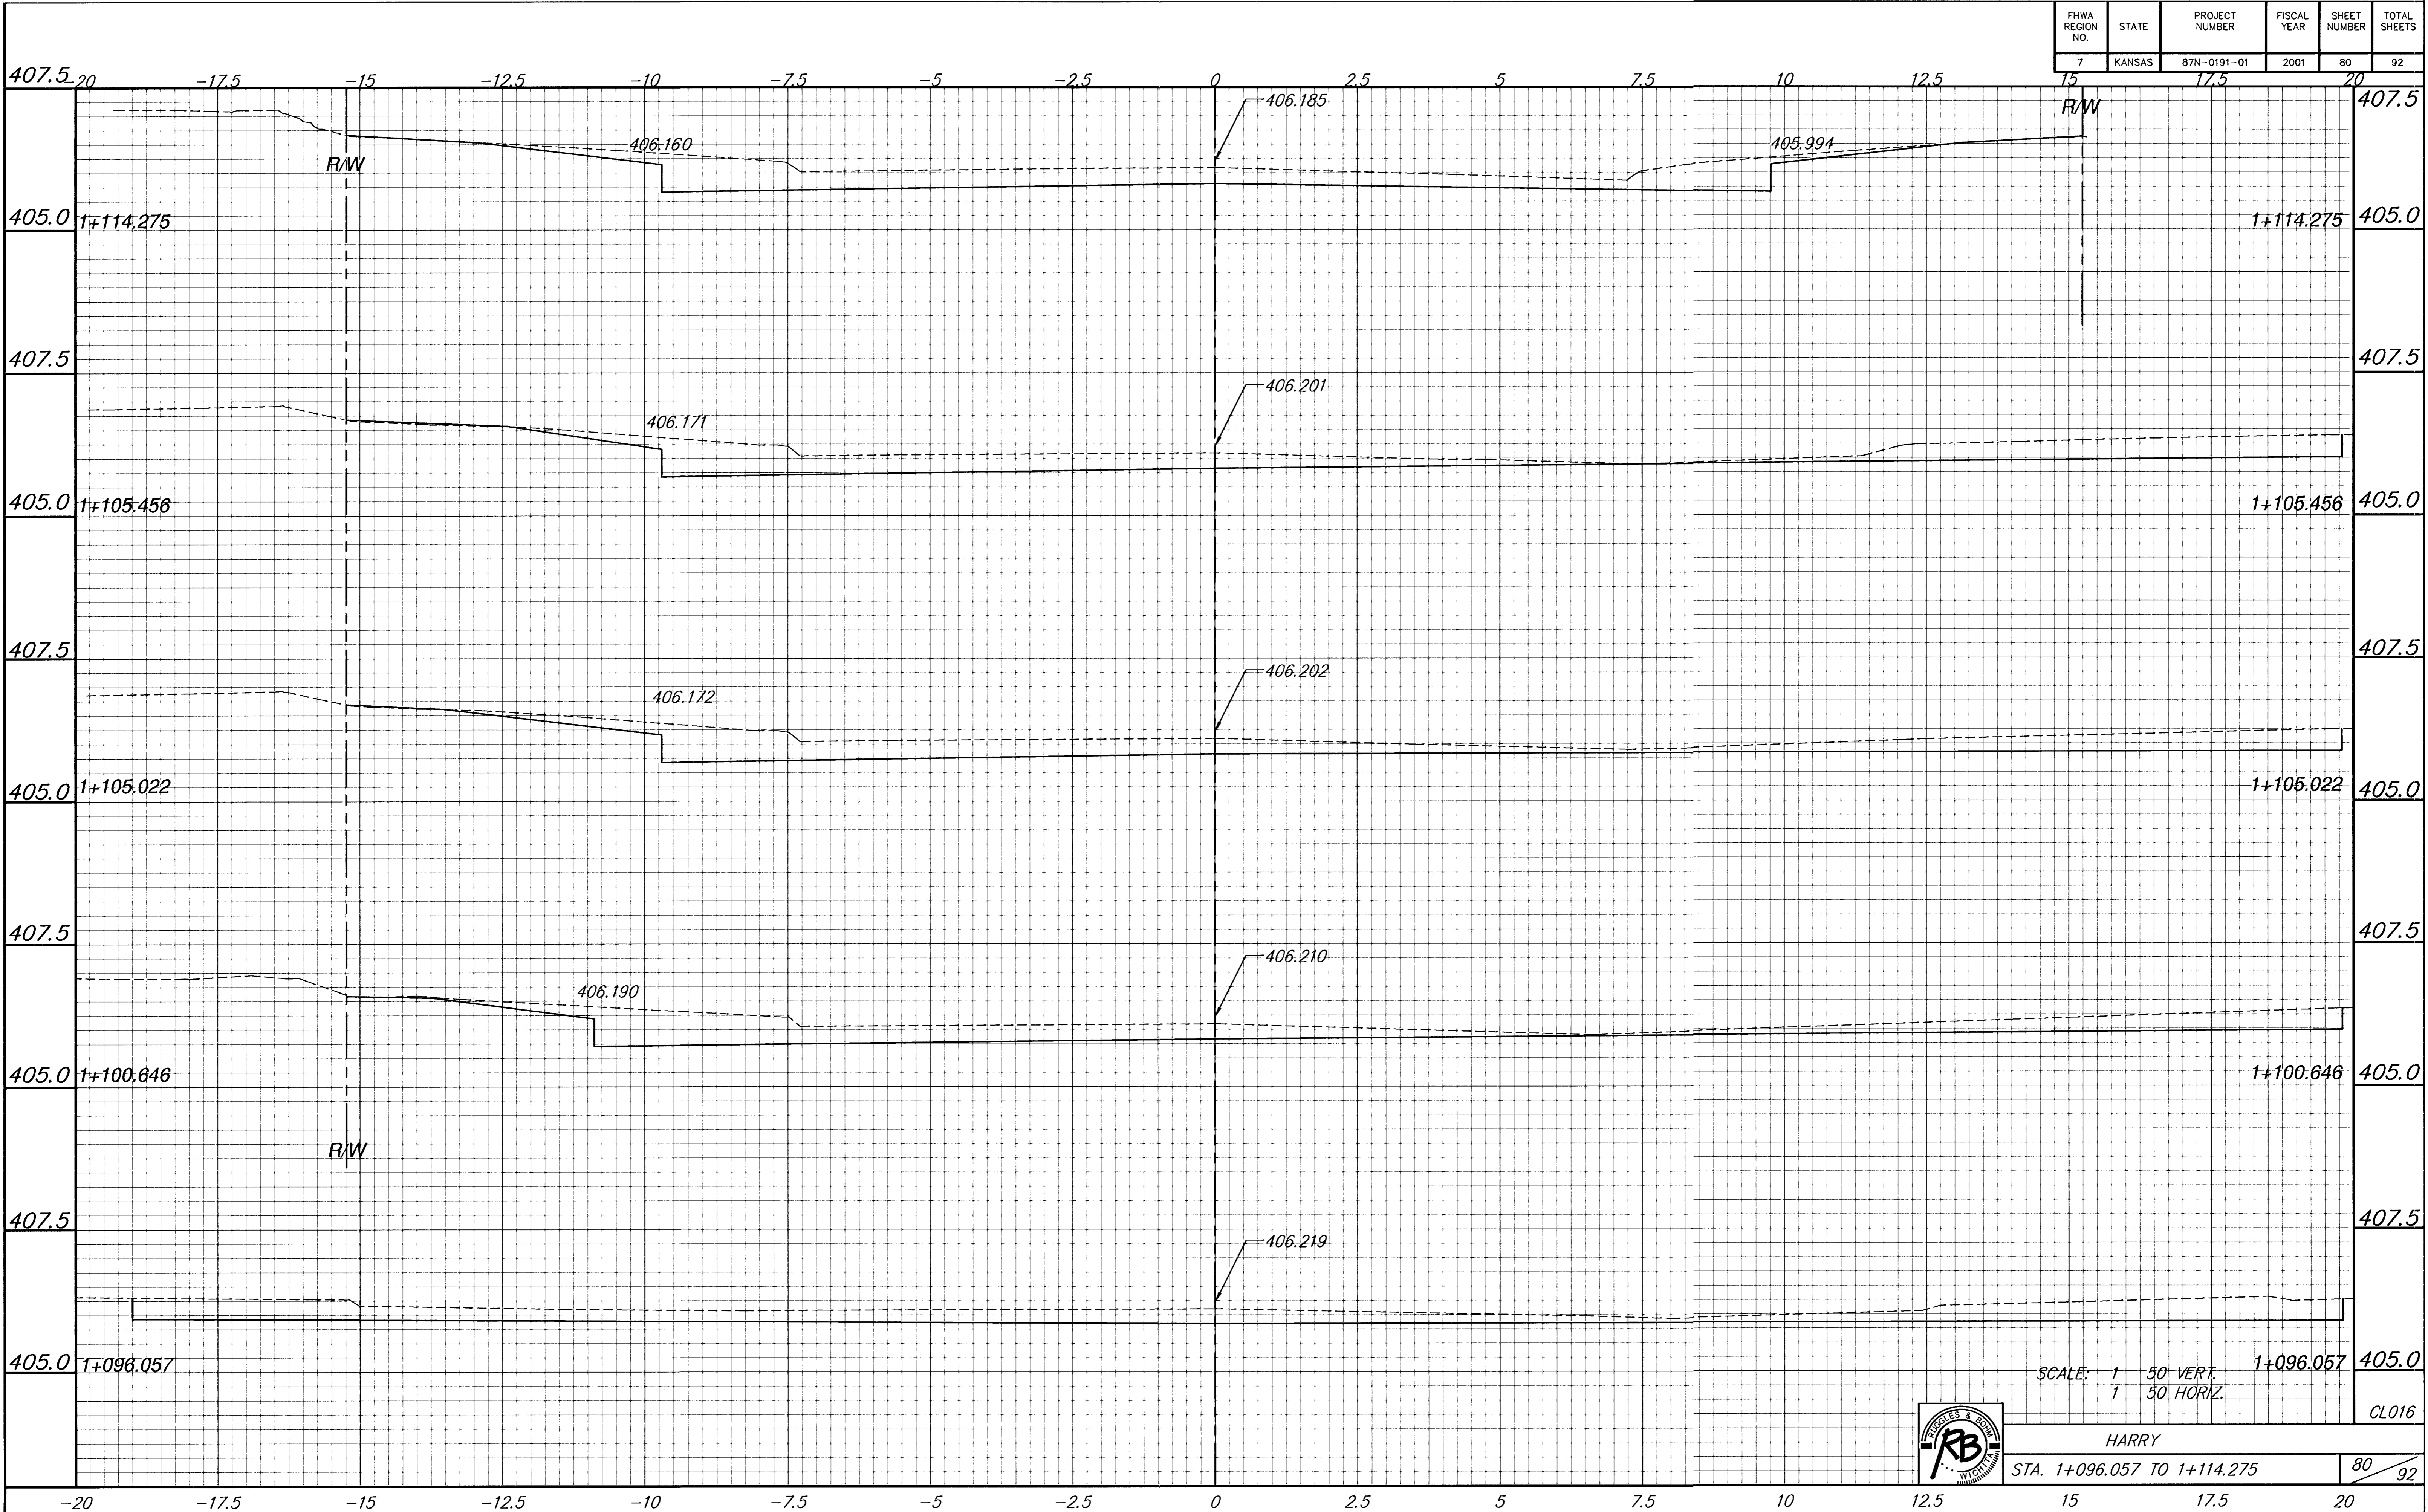

SCALE: 1/50 VERT.
1/50 HORIZ.

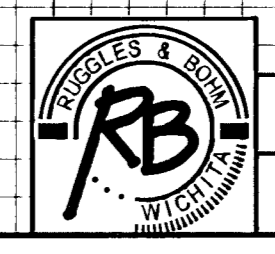

HARRY
STA. 1+096.057 TO 1+114.275

CL016

80/92