



FHWA REGION NO.	STATE	PROJECT NUMBER	FISCAL YEAR	SHEET NUMBER	TOTAL SHEETS
7	KANSAS	87N-0191-01	2002	81	92

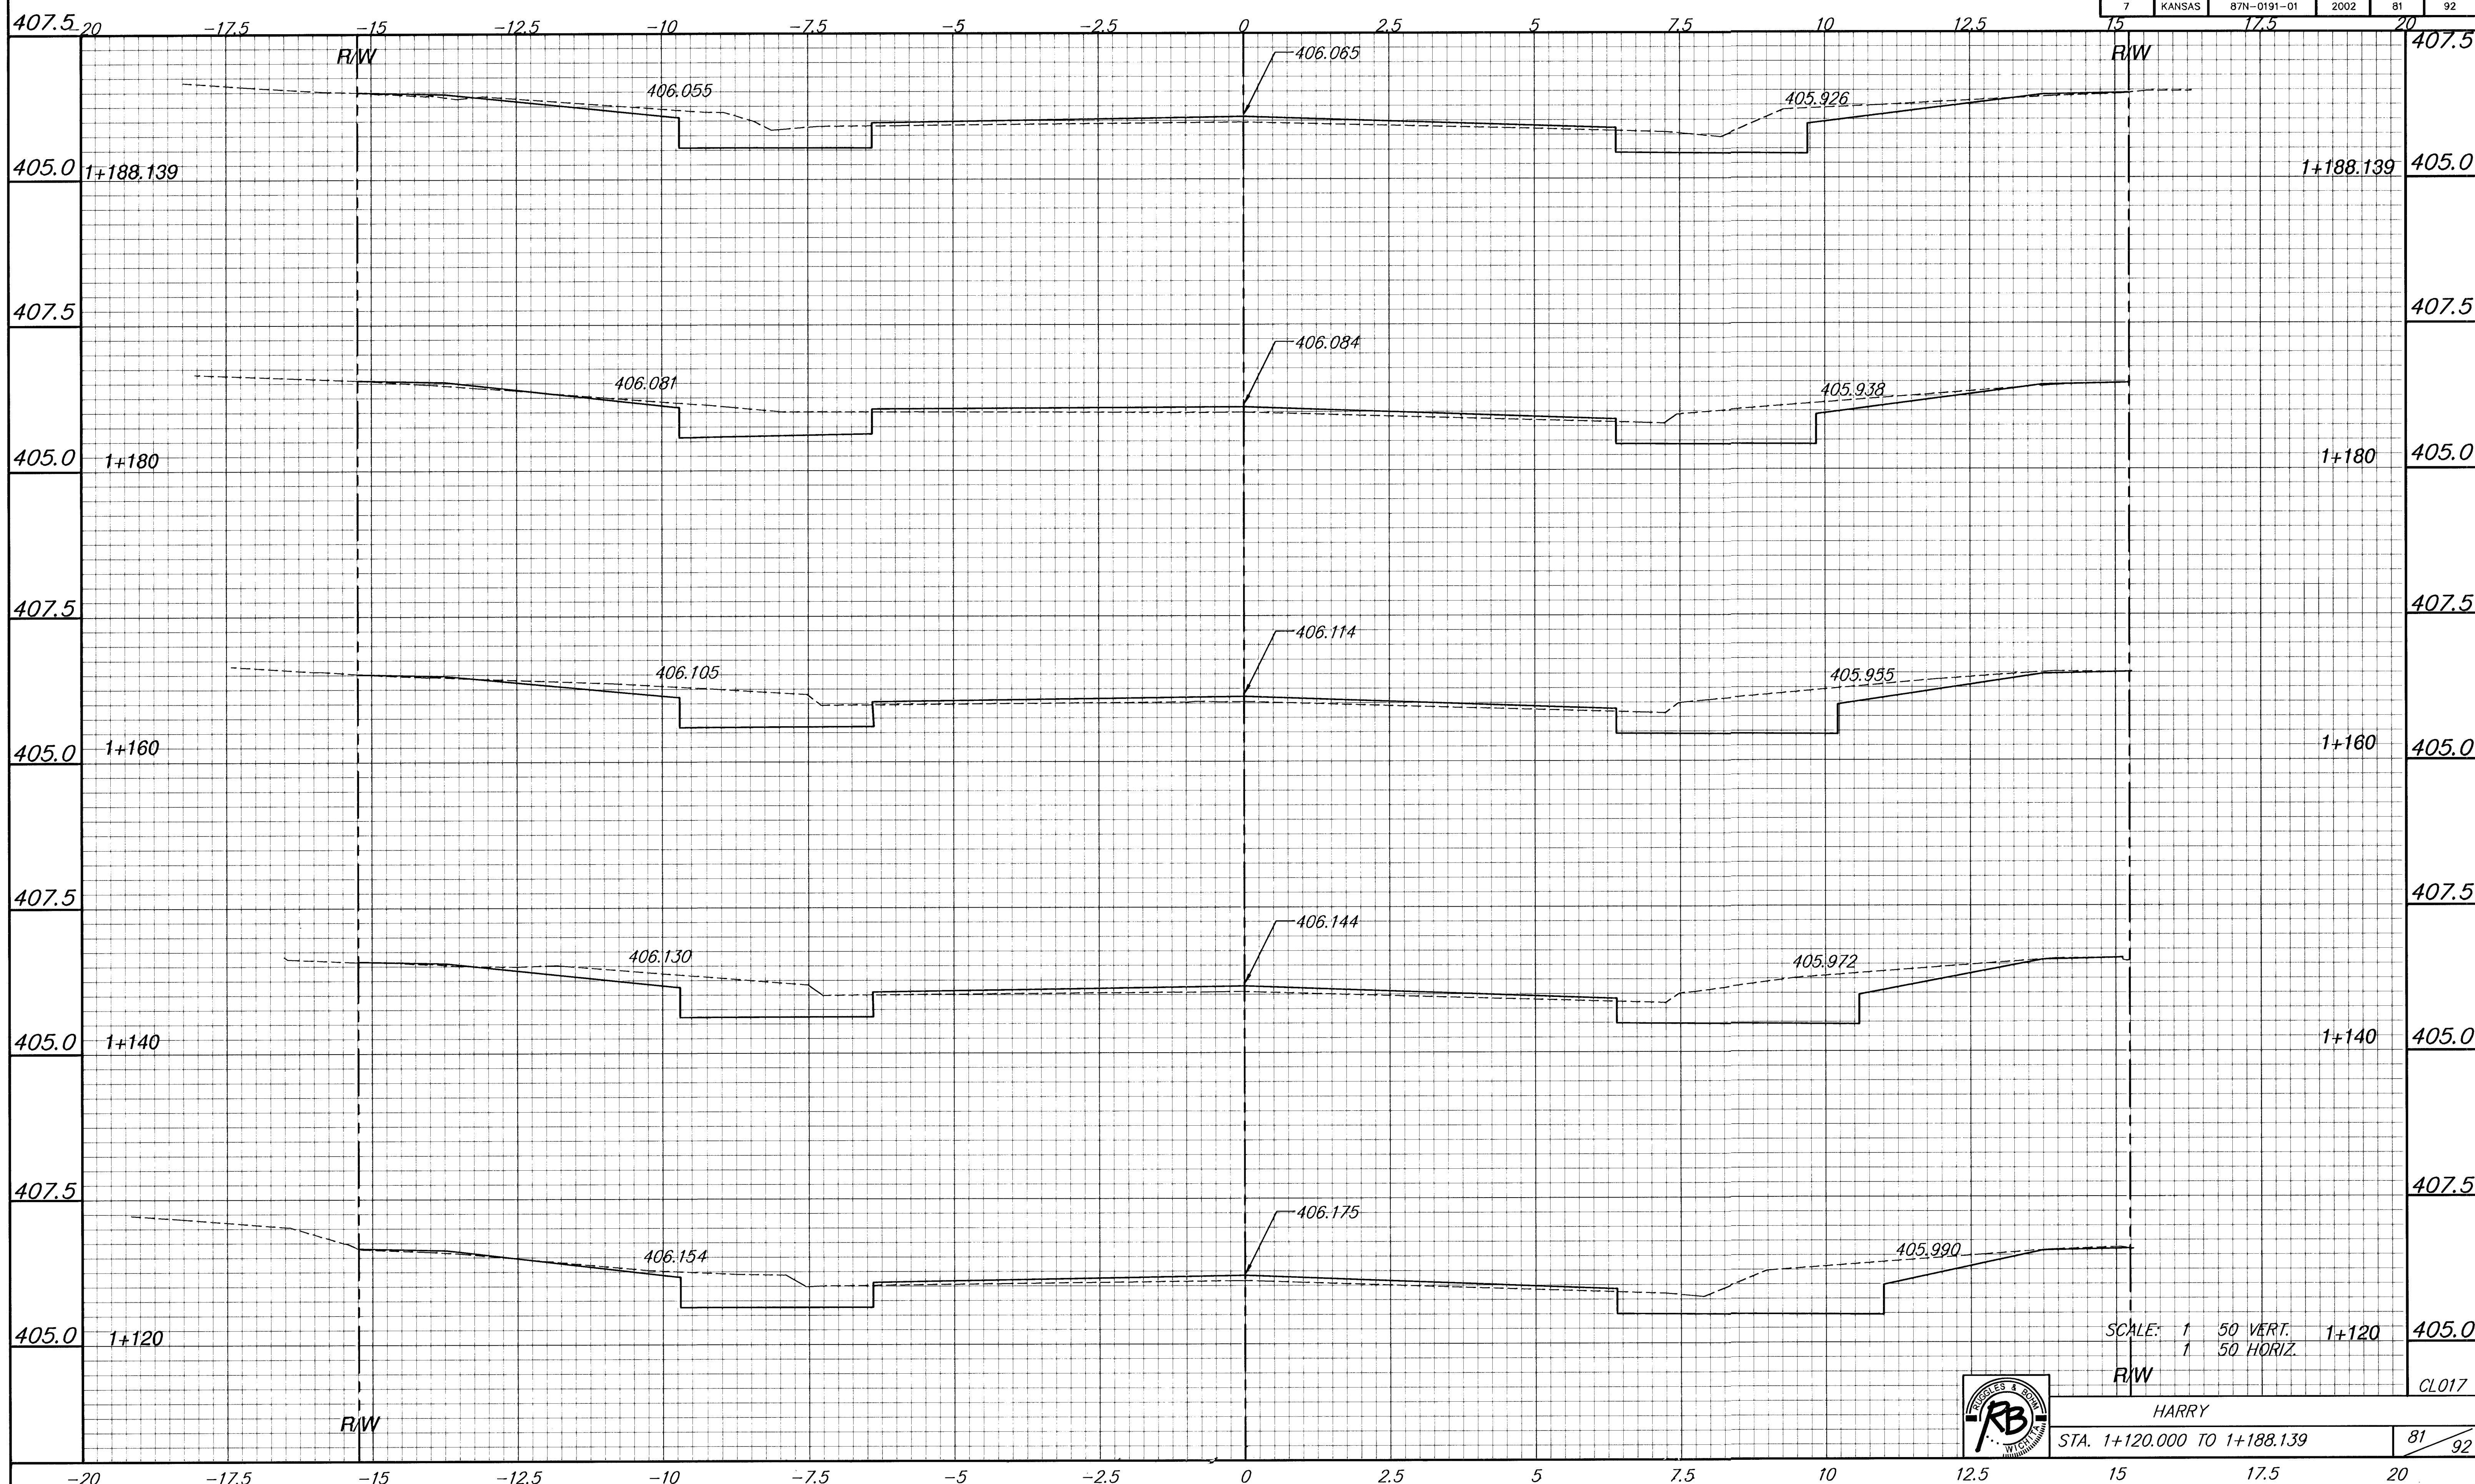

BY	DATE
REFERENCES NOTED	
REFERENCES CHECKED	

SCALE: 1" = 50' VERT. 1" = 120' HORIZ.

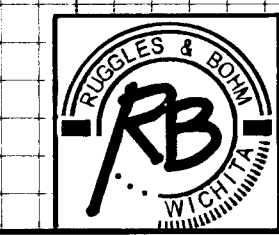

HARRY
STA. 1+120.000 TO 1+188.139

CL017