



FHWA REGION NO.	STATE	PROJECT NUMBER	FISCAL YEAR	SHEET NUMBER	TOTAL SHEETS
7	KANSAS	87N-0191-01	2002	82	92

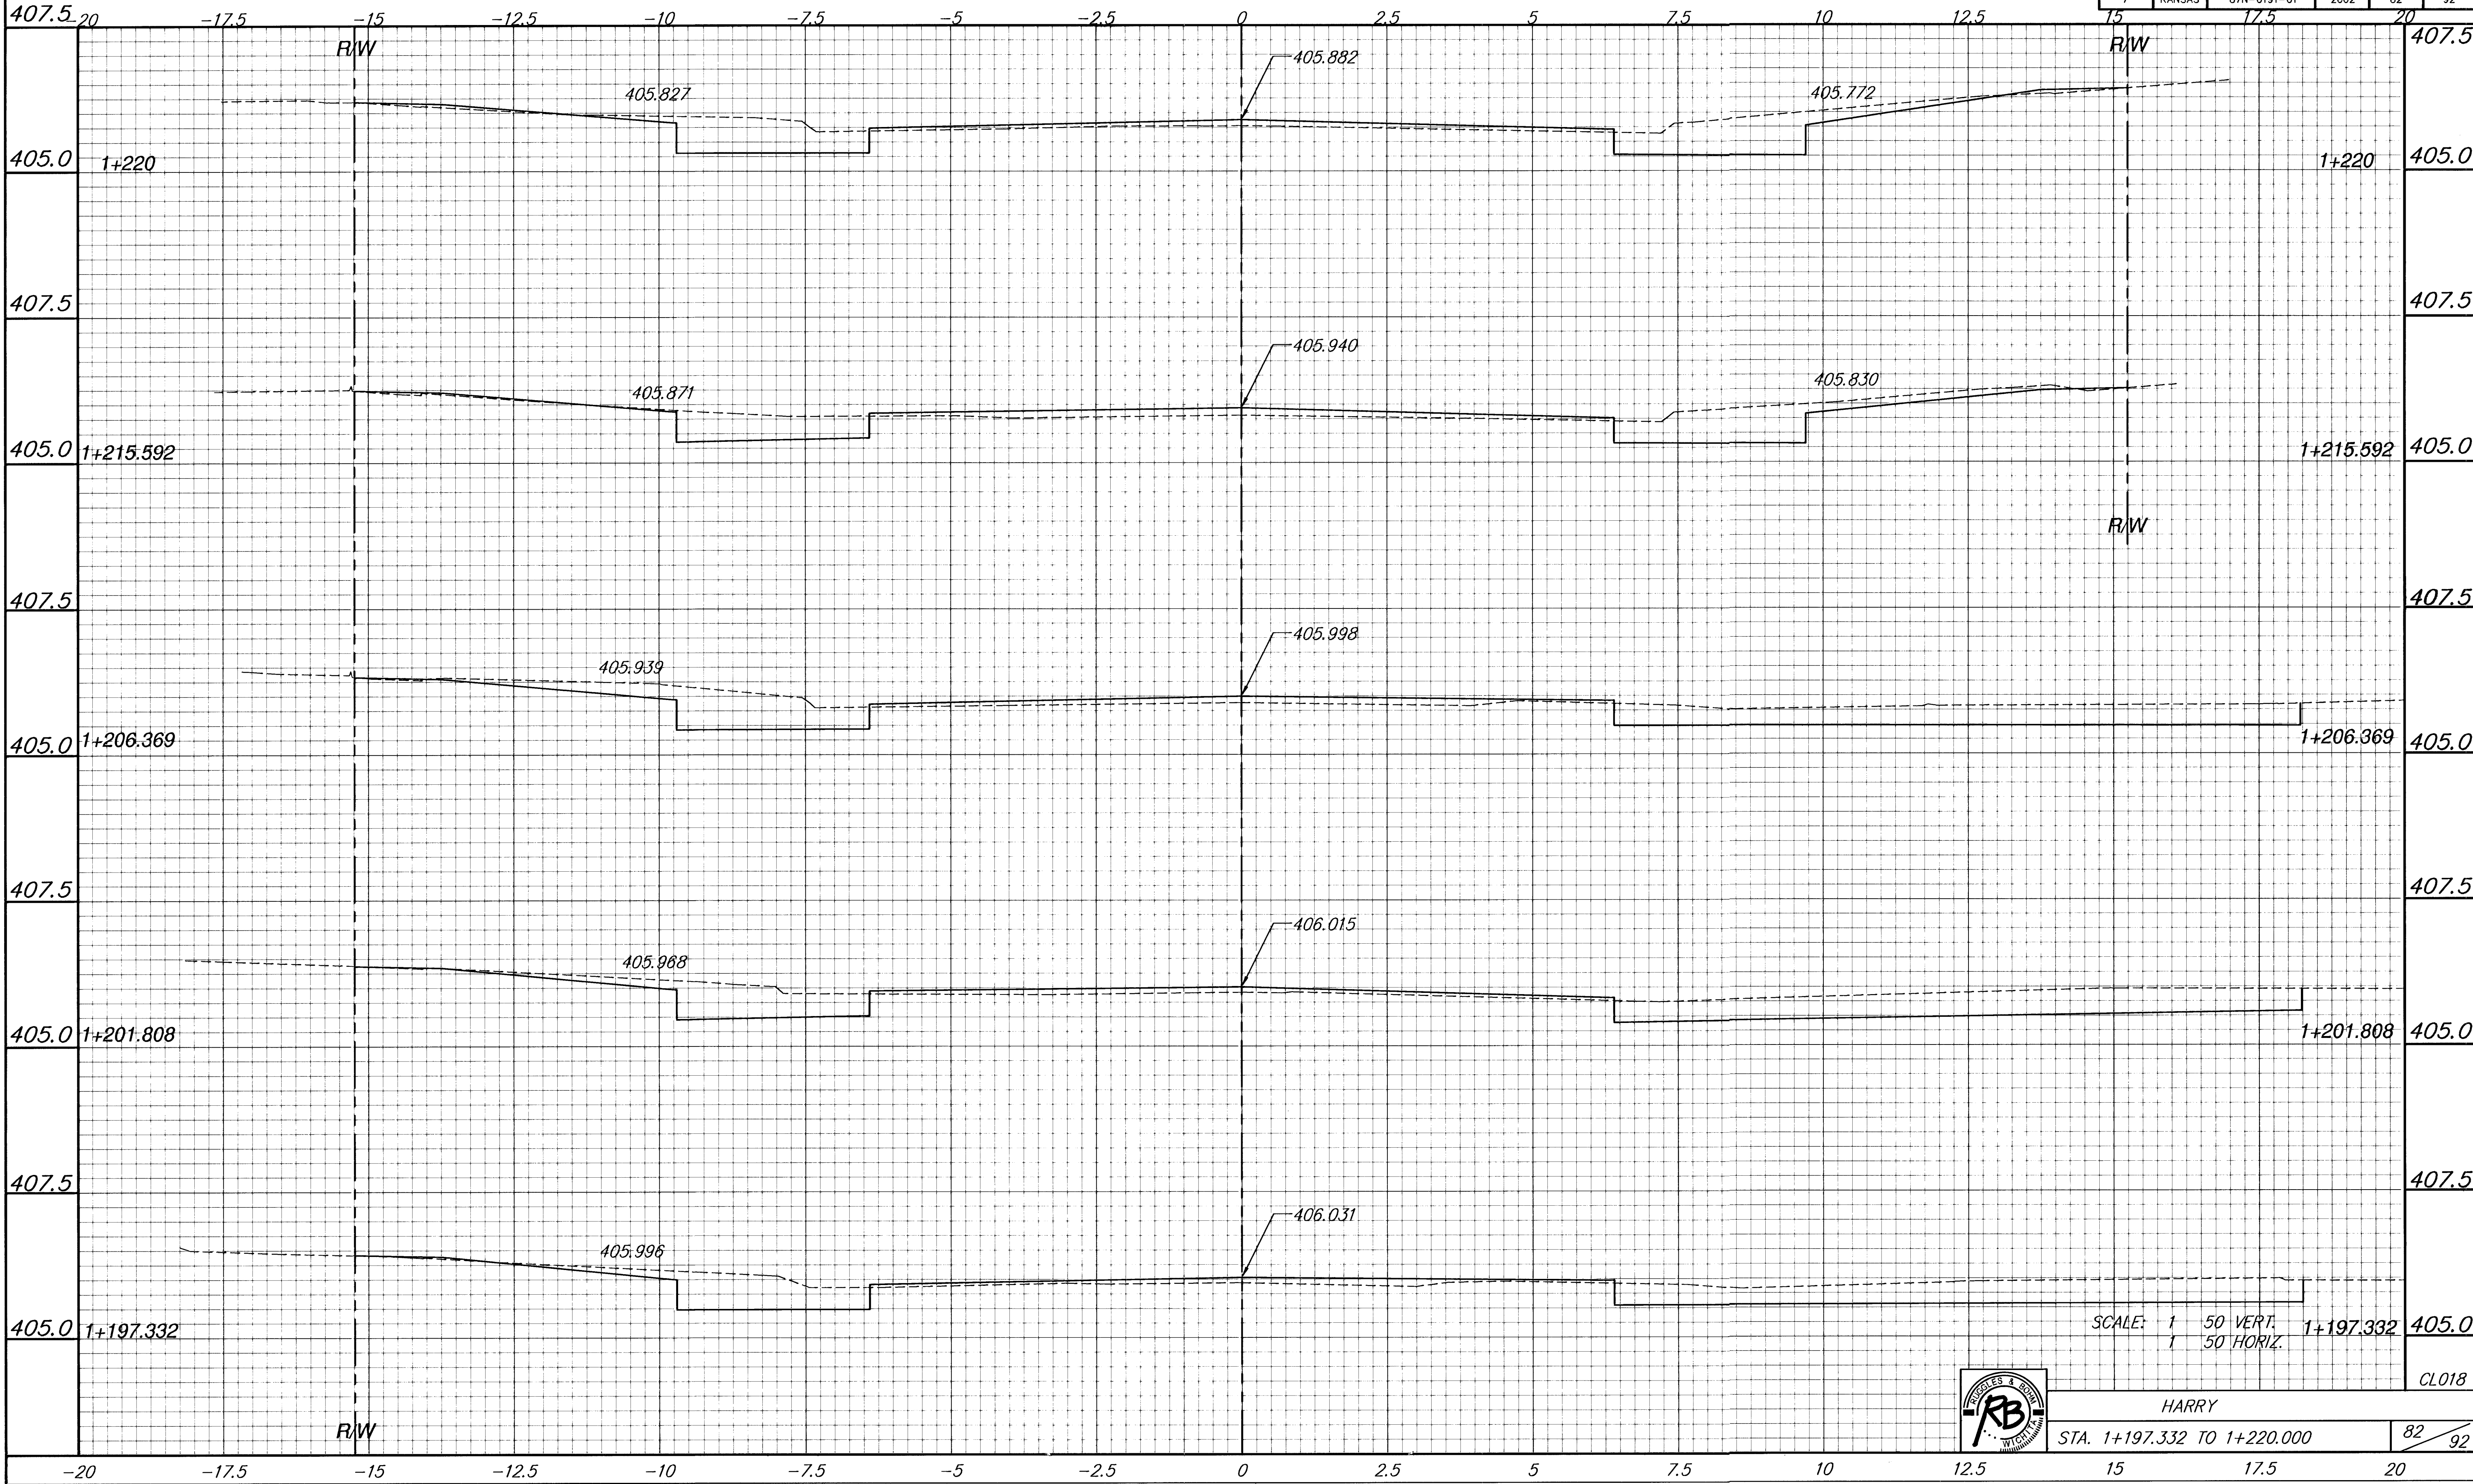

BY	DATE
REFERENCES NOTED	
REFERENCES CHECKED	

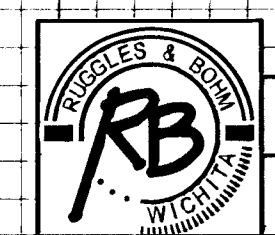

HARRY  
 STA. 1+197.332 TO 1+220.000  
 82 / 92

CL018