



FHWA REGION NO.	STATE	PROJECT NUMBER	FISCAL YEAR	SHEET NUMBER	TOTAL SHEETS
7	KANSAS	87N-0191-01	2002	83	92

BY	DATE
REFERENCES NOTED	
REFERENCES CHECKED	

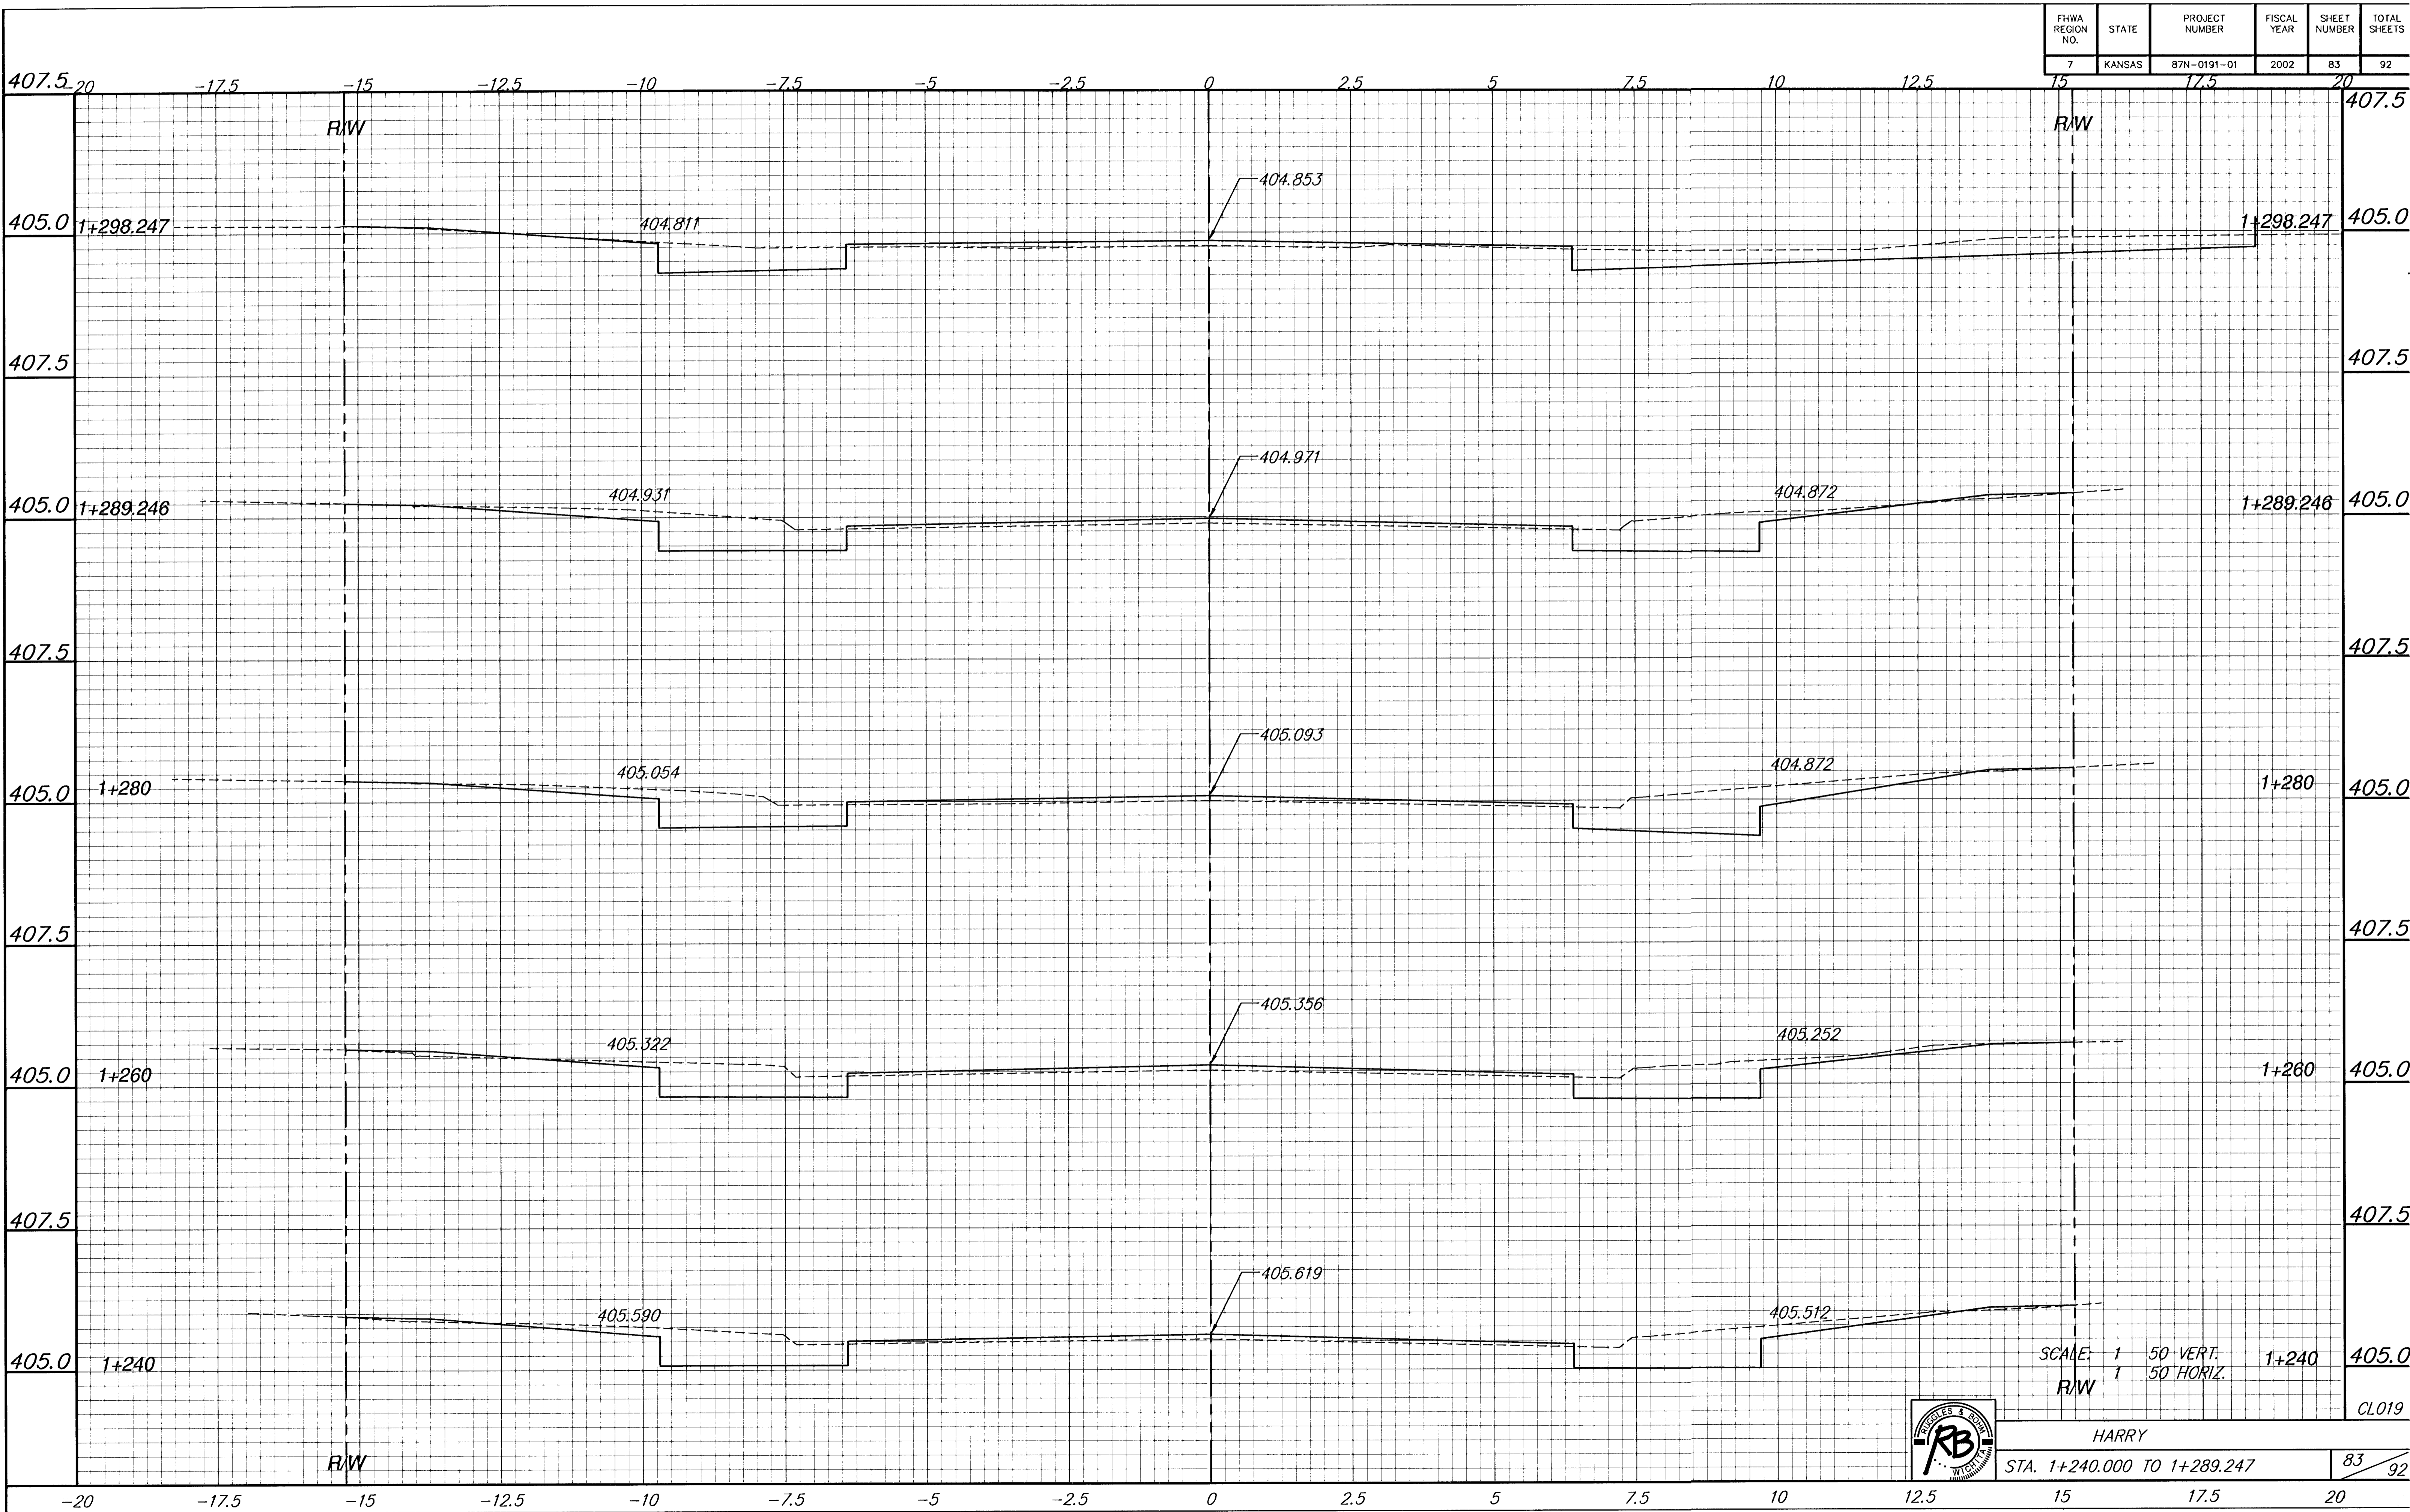

SCALE: 1" = 50' VERT.  
1" = 50' HORIZ.  
R/W

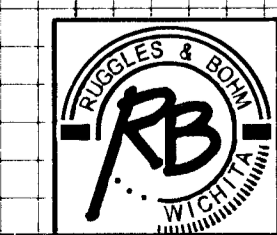

HARRY  
STA. 1+240.000 TO 1+289.247  
83 / 92

CL019