
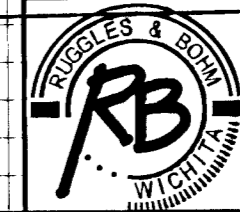


FIWA REGION NO.	STATE	PROJECT NUMBER	FISCAL YEAR	SHEET NUMBER	TOTAL SHEETS
7	KANSAS	87N-0191-01	2002	84	92

BY	DATE
REFERENCES NOTED	
REFERENCES CHECKED	

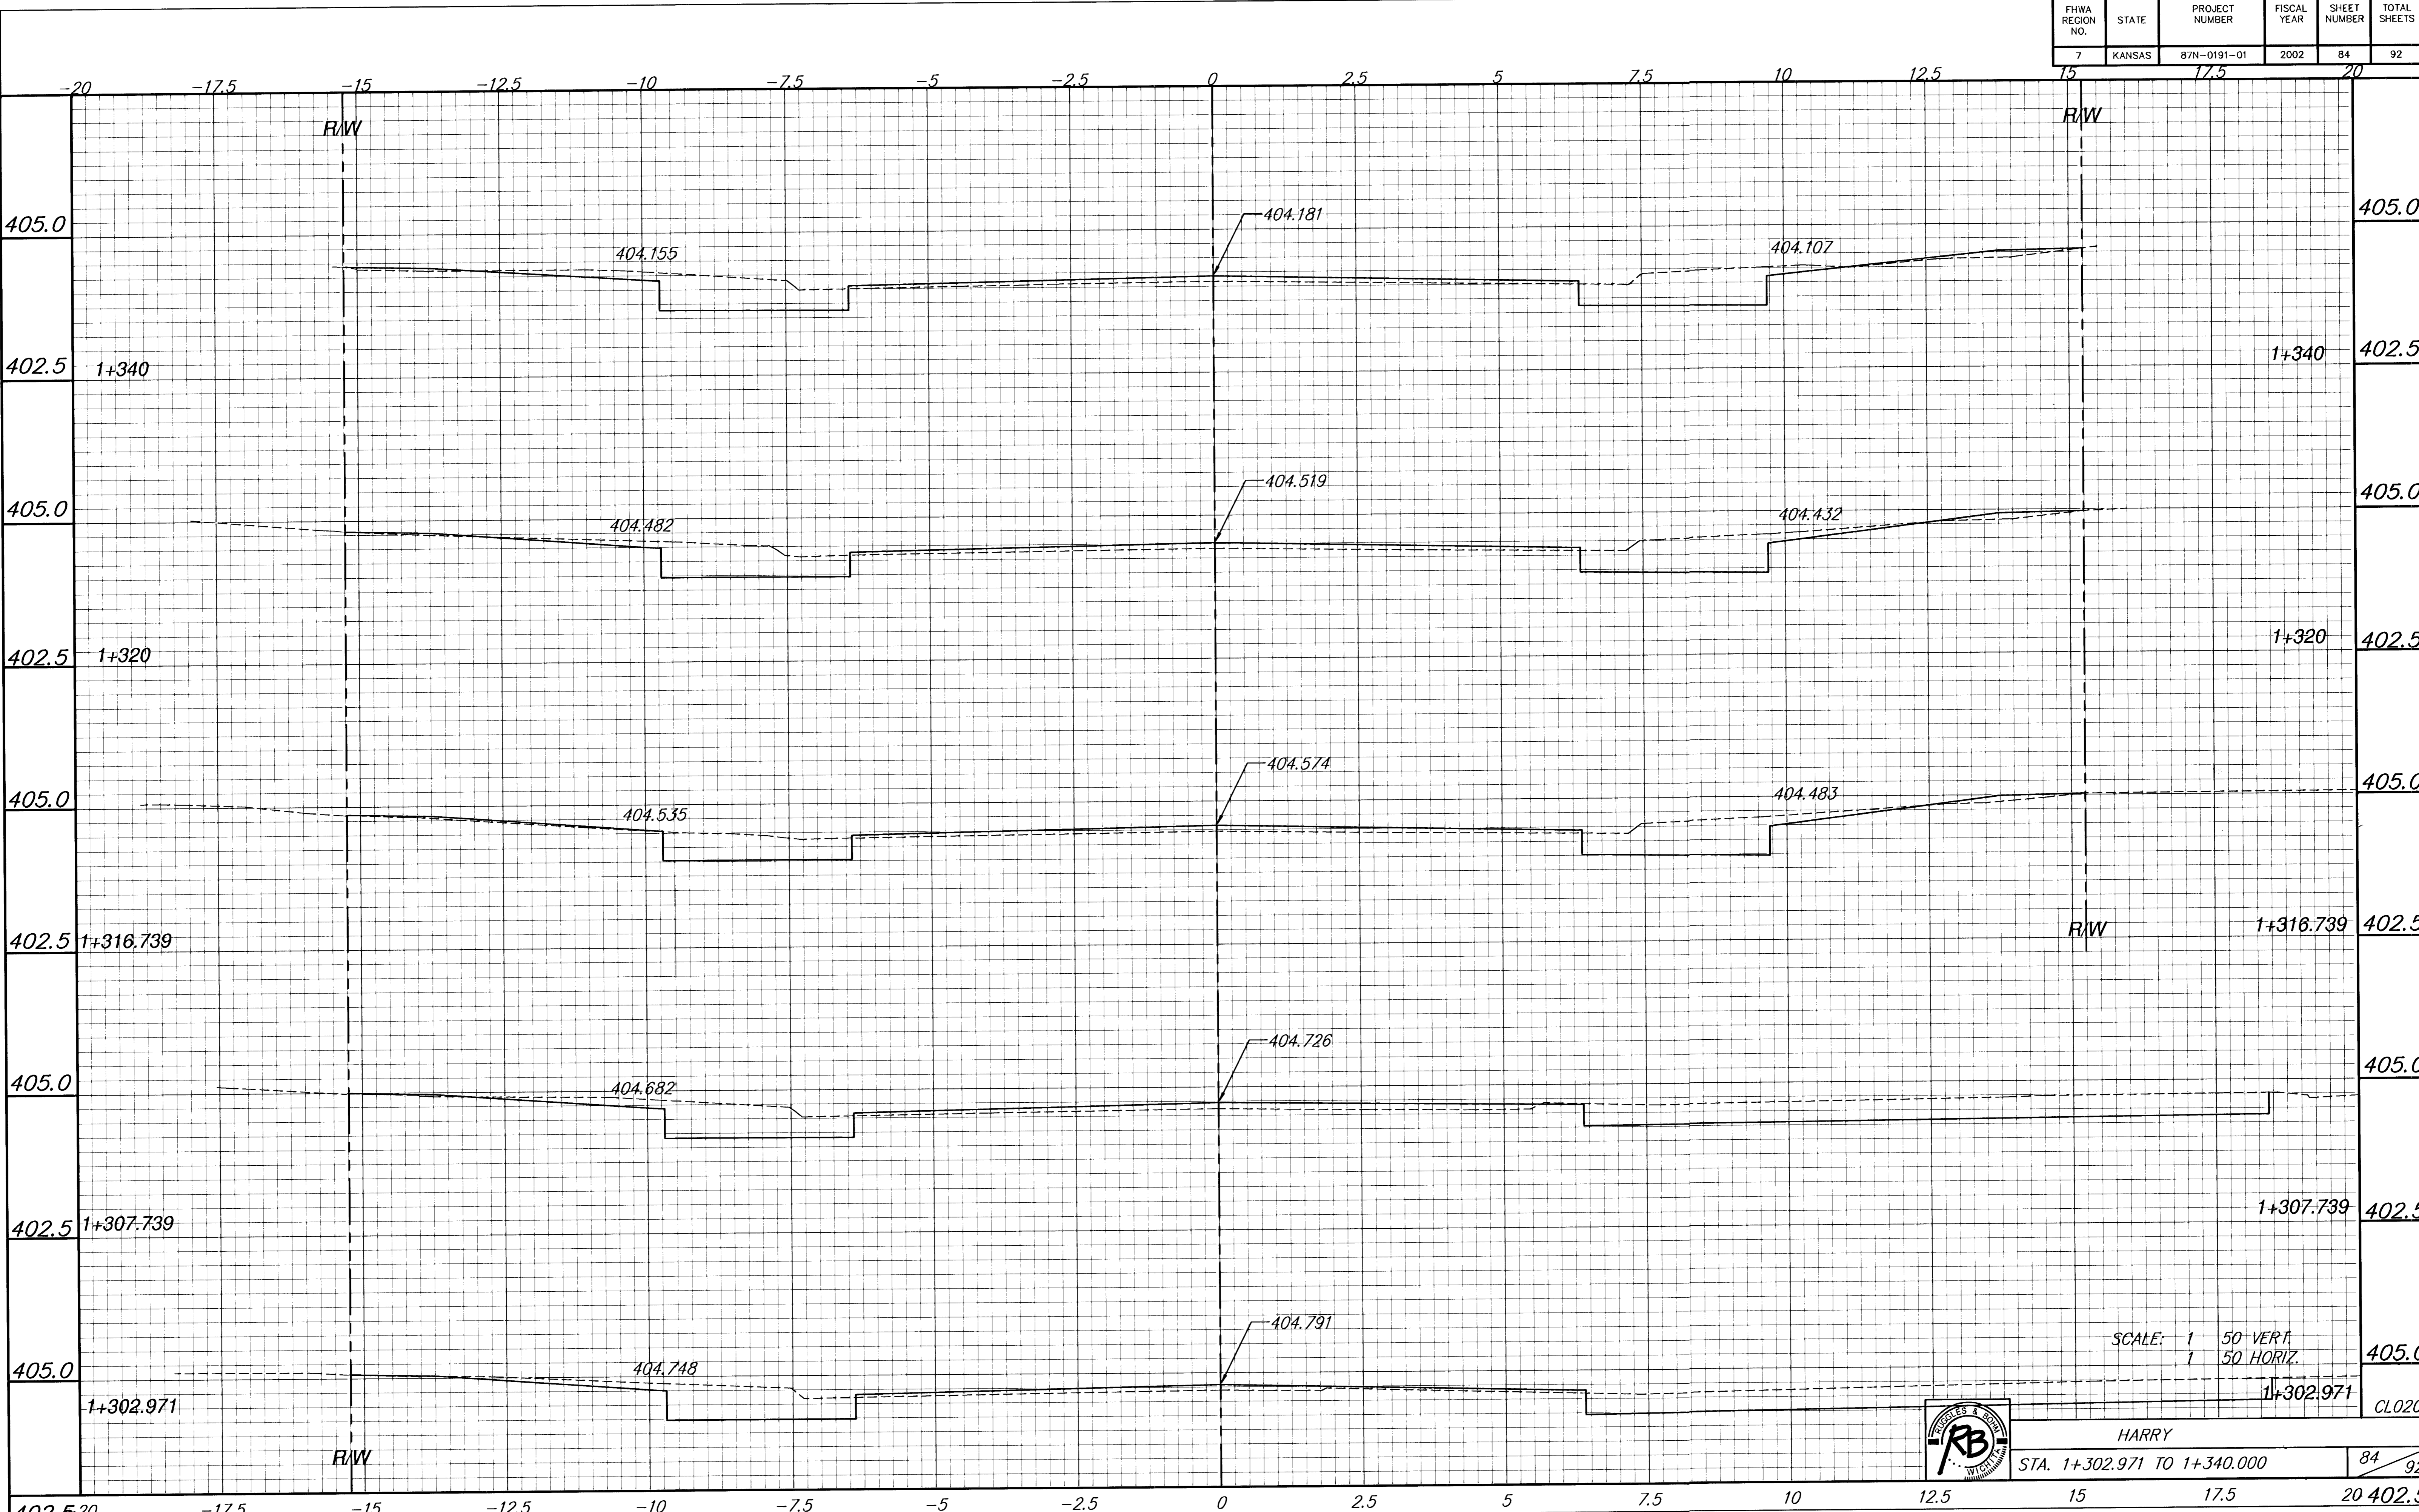

HARRY
 STA. 1+302.971 TO 1+340.000
 84 / 92

402.5 20 -17.5 -15 -12.5 -10 -7.5 -5 -2.5 0 2.5 5 7.5 10 12.5 15 17.5 20 402.5