



FHWA REGION NO.	STATE	PROJECT NUMBER	FISCAL YEAR	SHEET NUMBER	TOTAL SHEETS
7	KANSAS	87N-0191-01	2002	86	92

DATE	BY

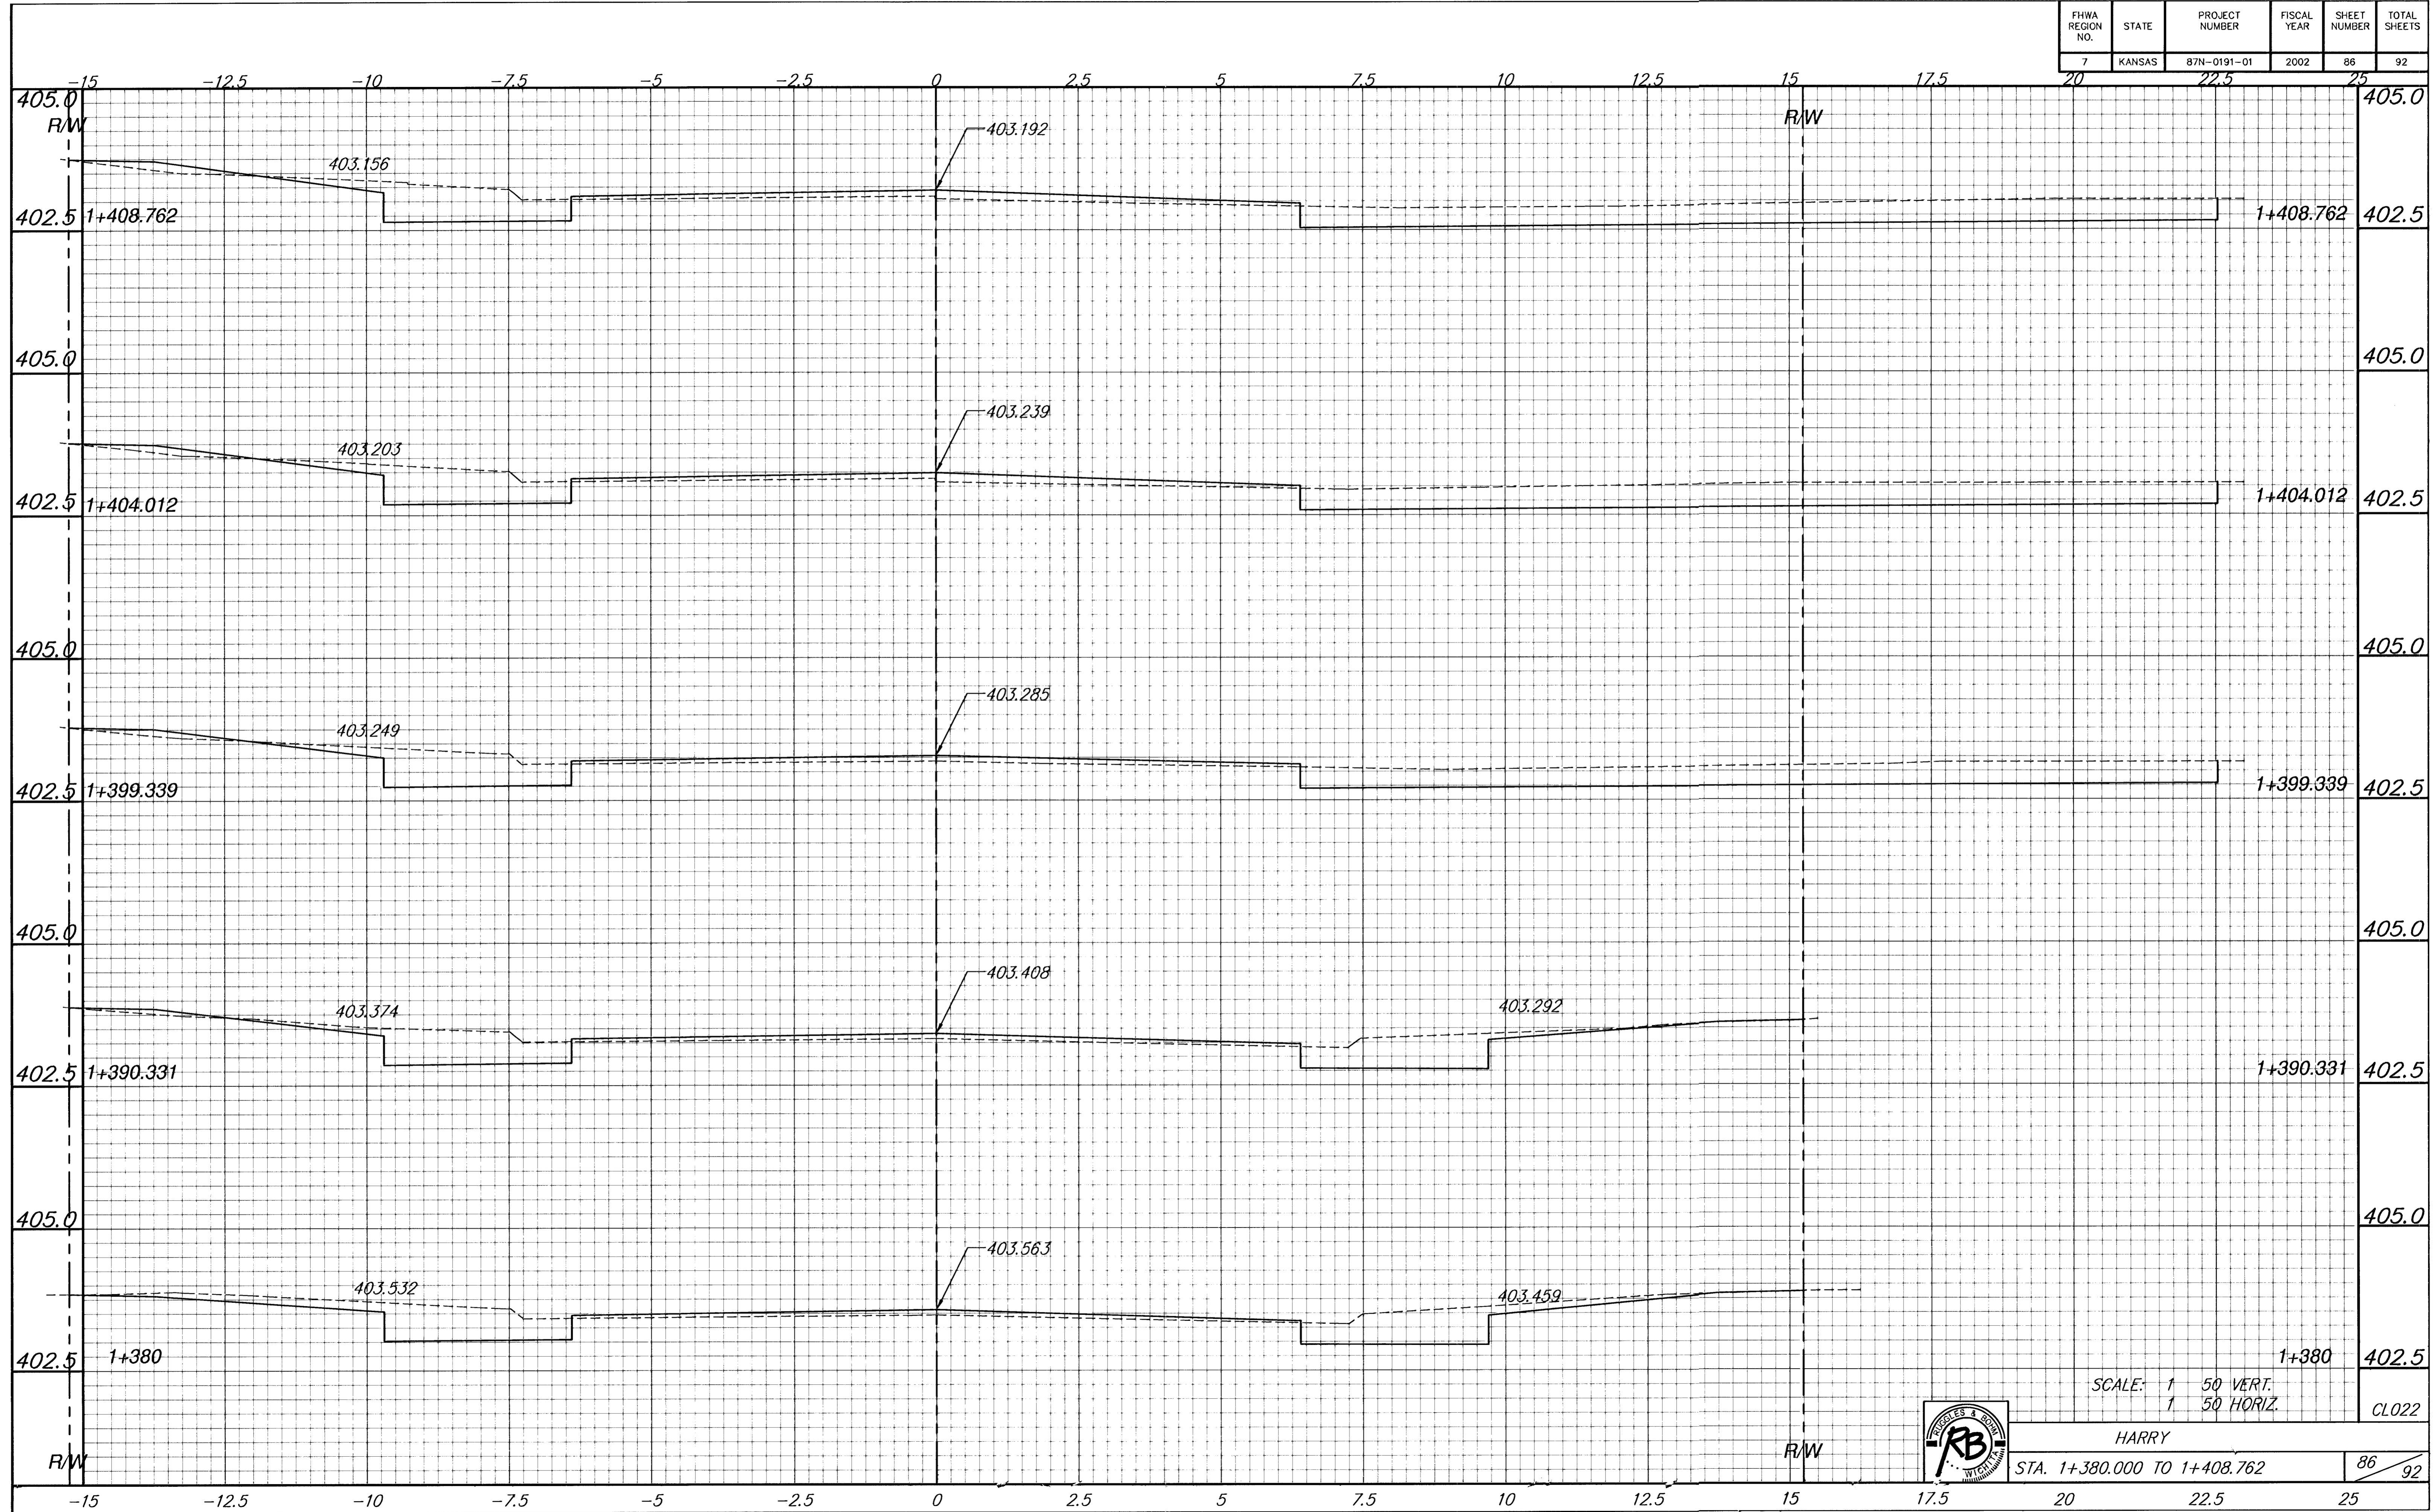

SCALE: 1" = 50' VERT.
1" = 50' HORIZ.

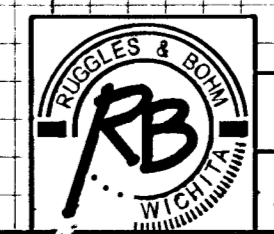

HARRY
STA. 1+380.000 TO 1+408.762