
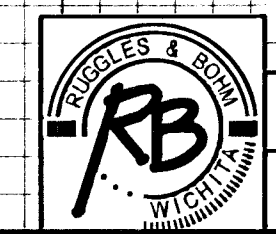


FHWA REGION NO.	STATE	PROJECT NUMBER	FISCAL YEAR	SHEET NUMBER	TOTAL SHEETS
7	KANSAS	87N-0191-01	2002	89	92

BY	DATE
REFERENCES NOTED	
REFERENCES CHECKED	

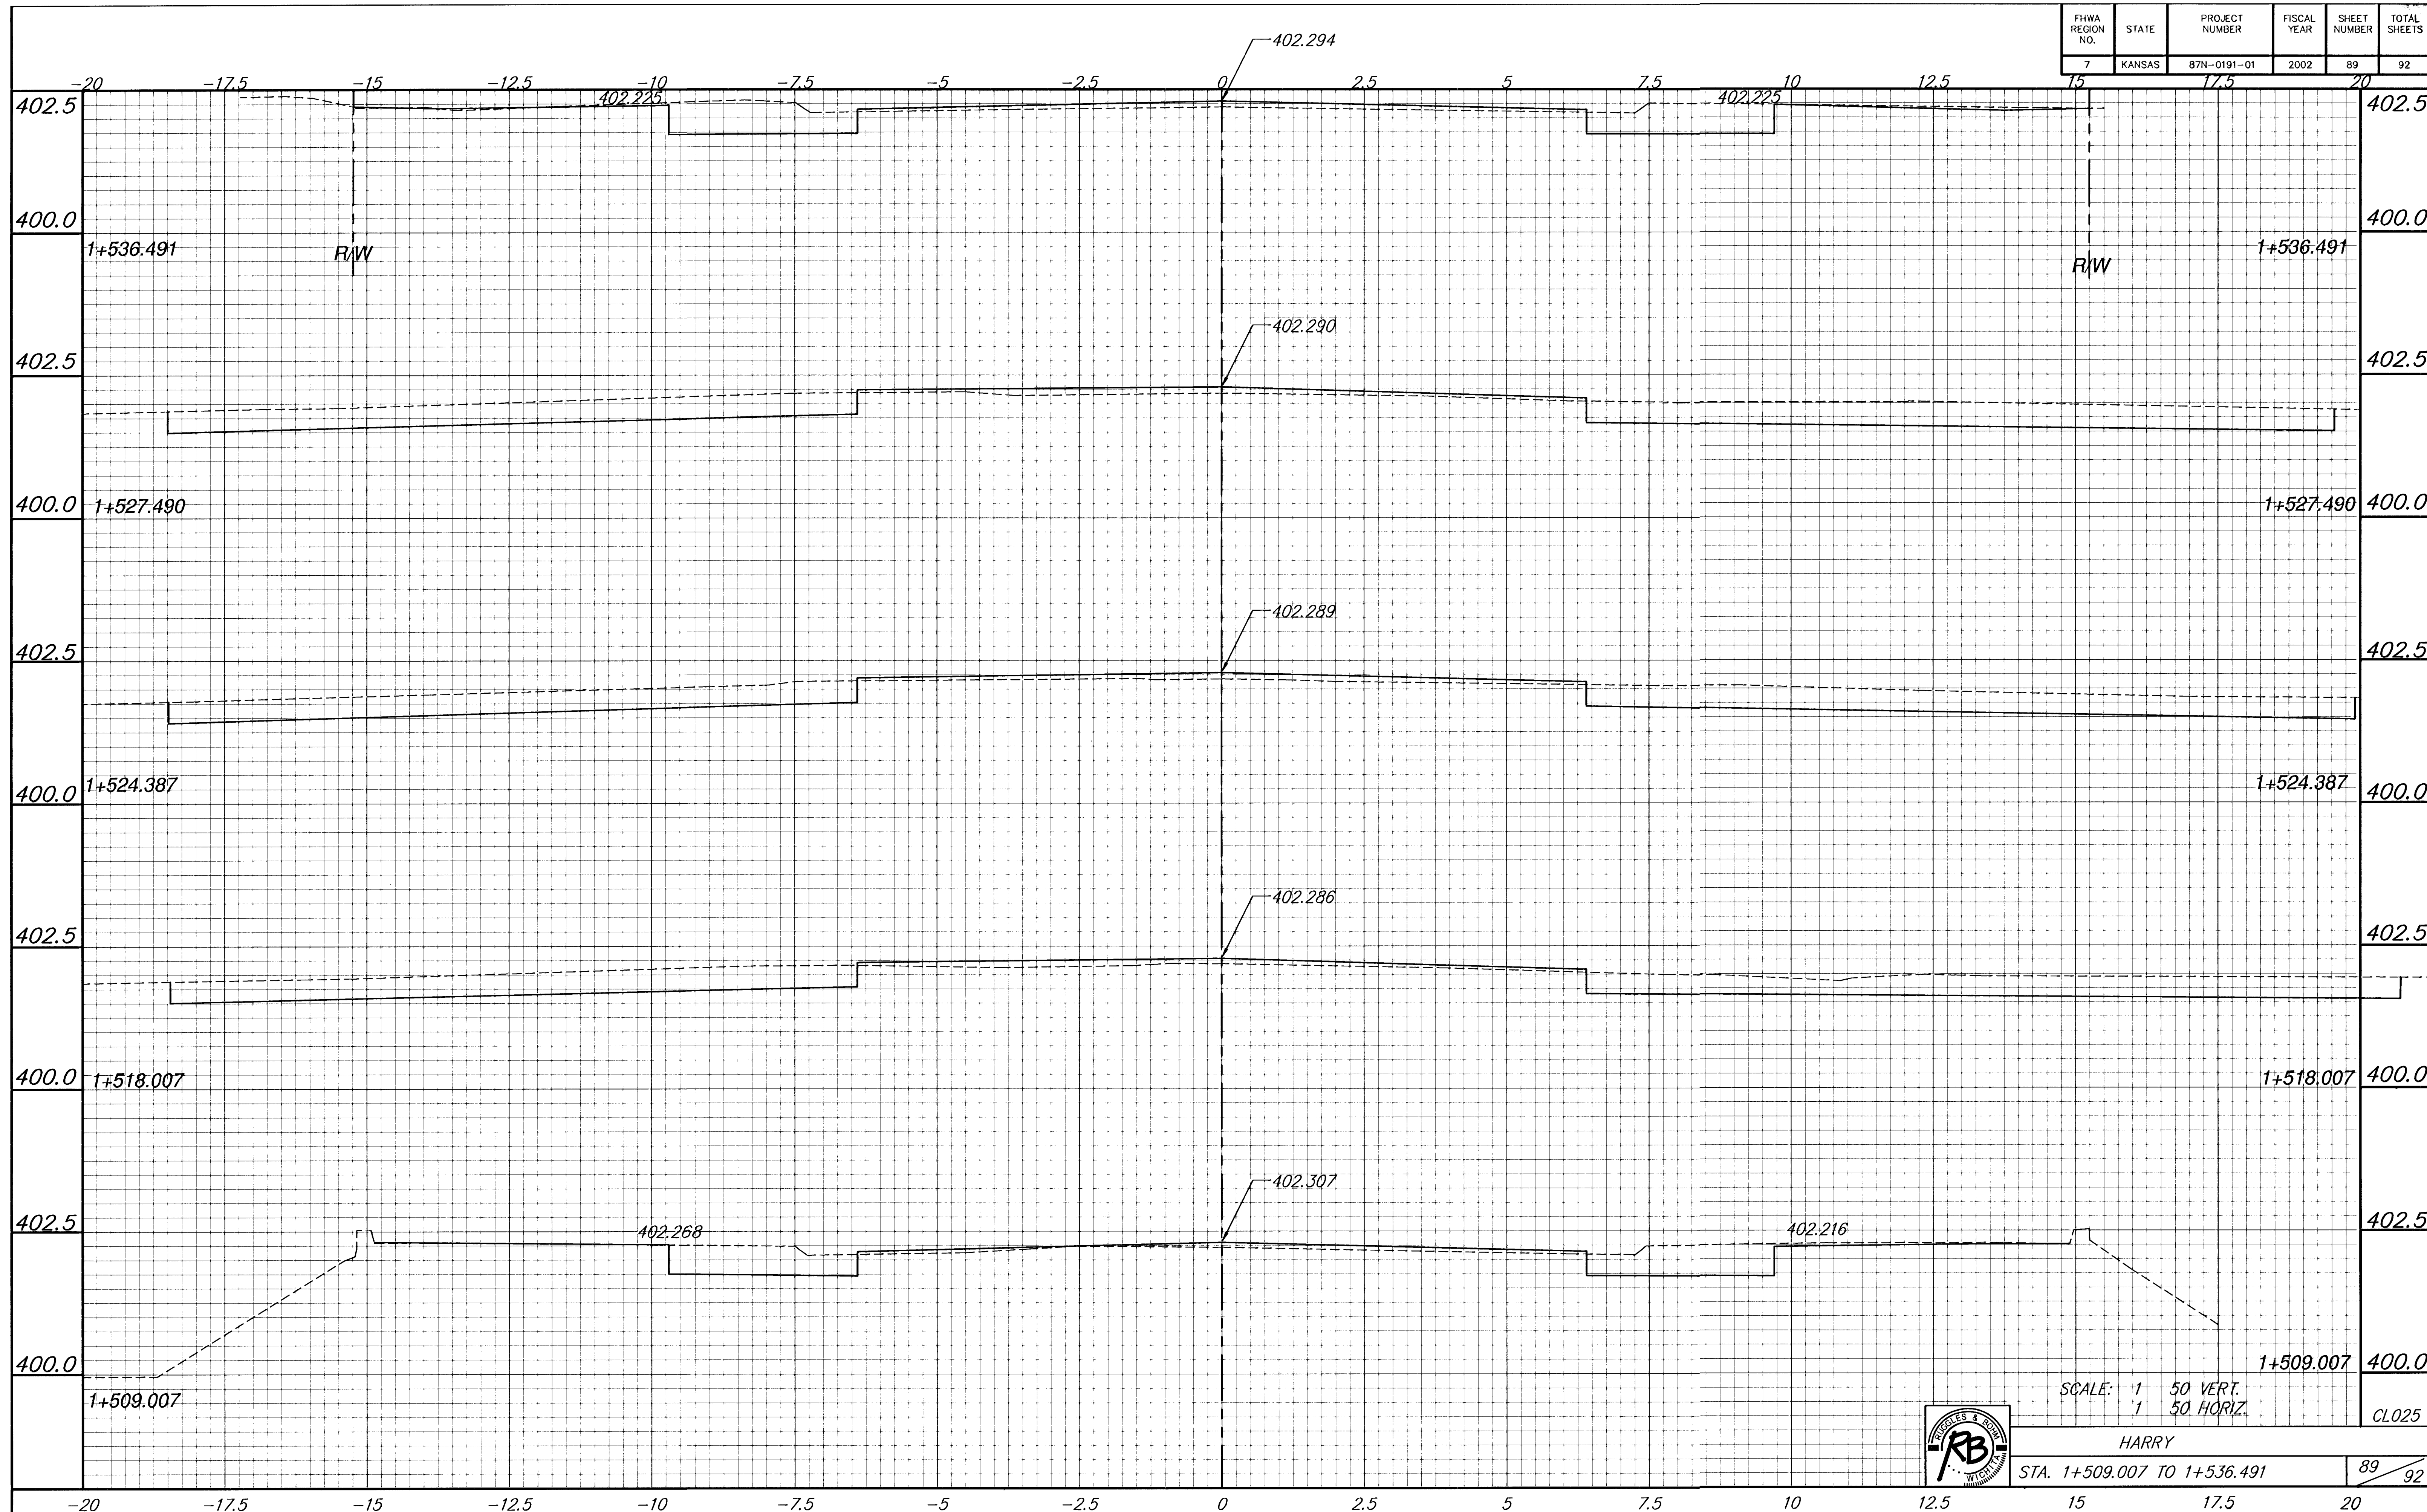

SCALE: 1" = 50' VERT.
1" = 50' HORIZ.

HARRY

STA. 1+509.007 TO 1+536.491

CL025

89 / 92