



FHWA REGION NO.	STATE	PROJECT NUMBER	FISCAL YEAR	SHEET NUMBER	TOTAL SHEETS
7	KANSAS	87N-0191-01	2002	90	92

DATE	
BY	
REFERENCES NOTED	
REFERENCES CHECKED	

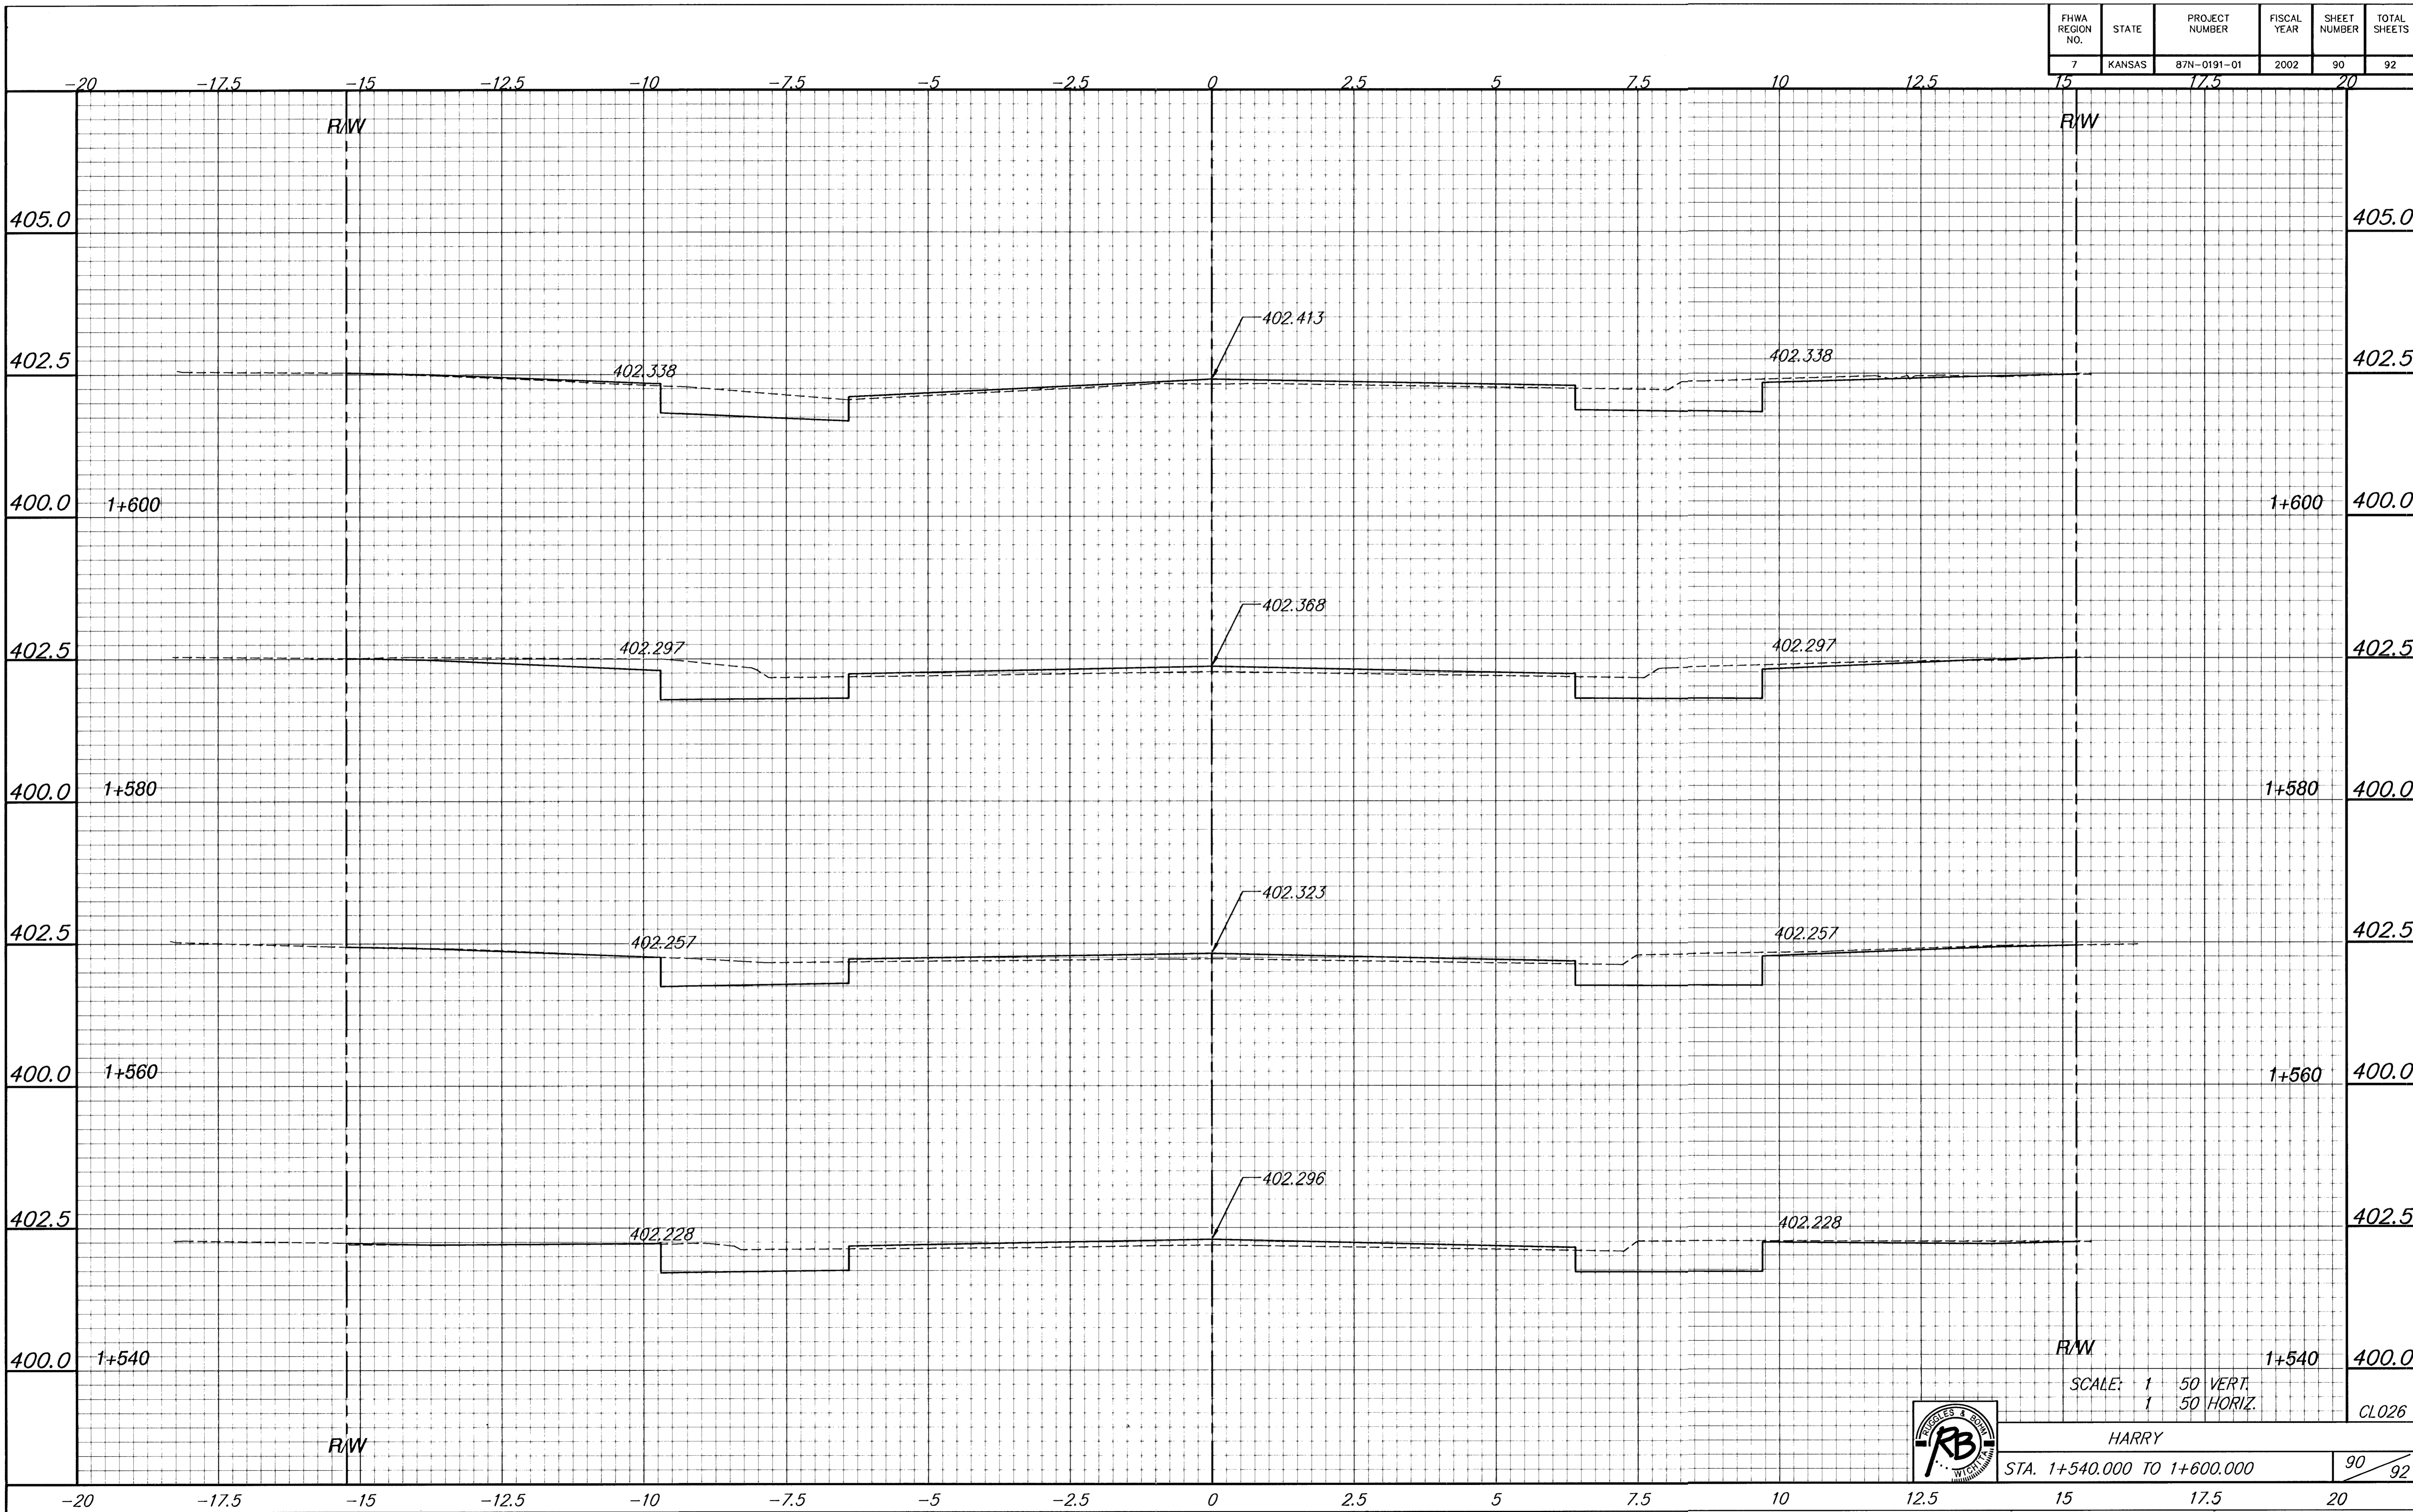

R/W 1+540 400.0
 SCALE: 1" = 50' VERT.
 1" = 50' HORIZ.
 CL026

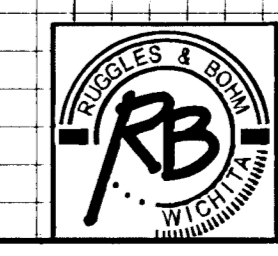

HARRY
 STA. 1+540.000 TO 1+600.000 90/92