
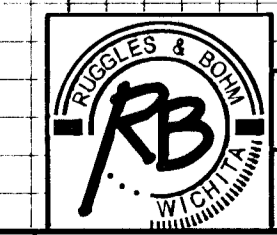


FHWA REGION NO.	STATE	PROJECT NUMBER	FISCAL YEAR	SHEET NUMBER	TOTAL SHEETS
7	KANSAS	87N-0191-01	2002	91	92

BY	DATE
REFERENCES NOTED	
REFERENCES CHECKED	

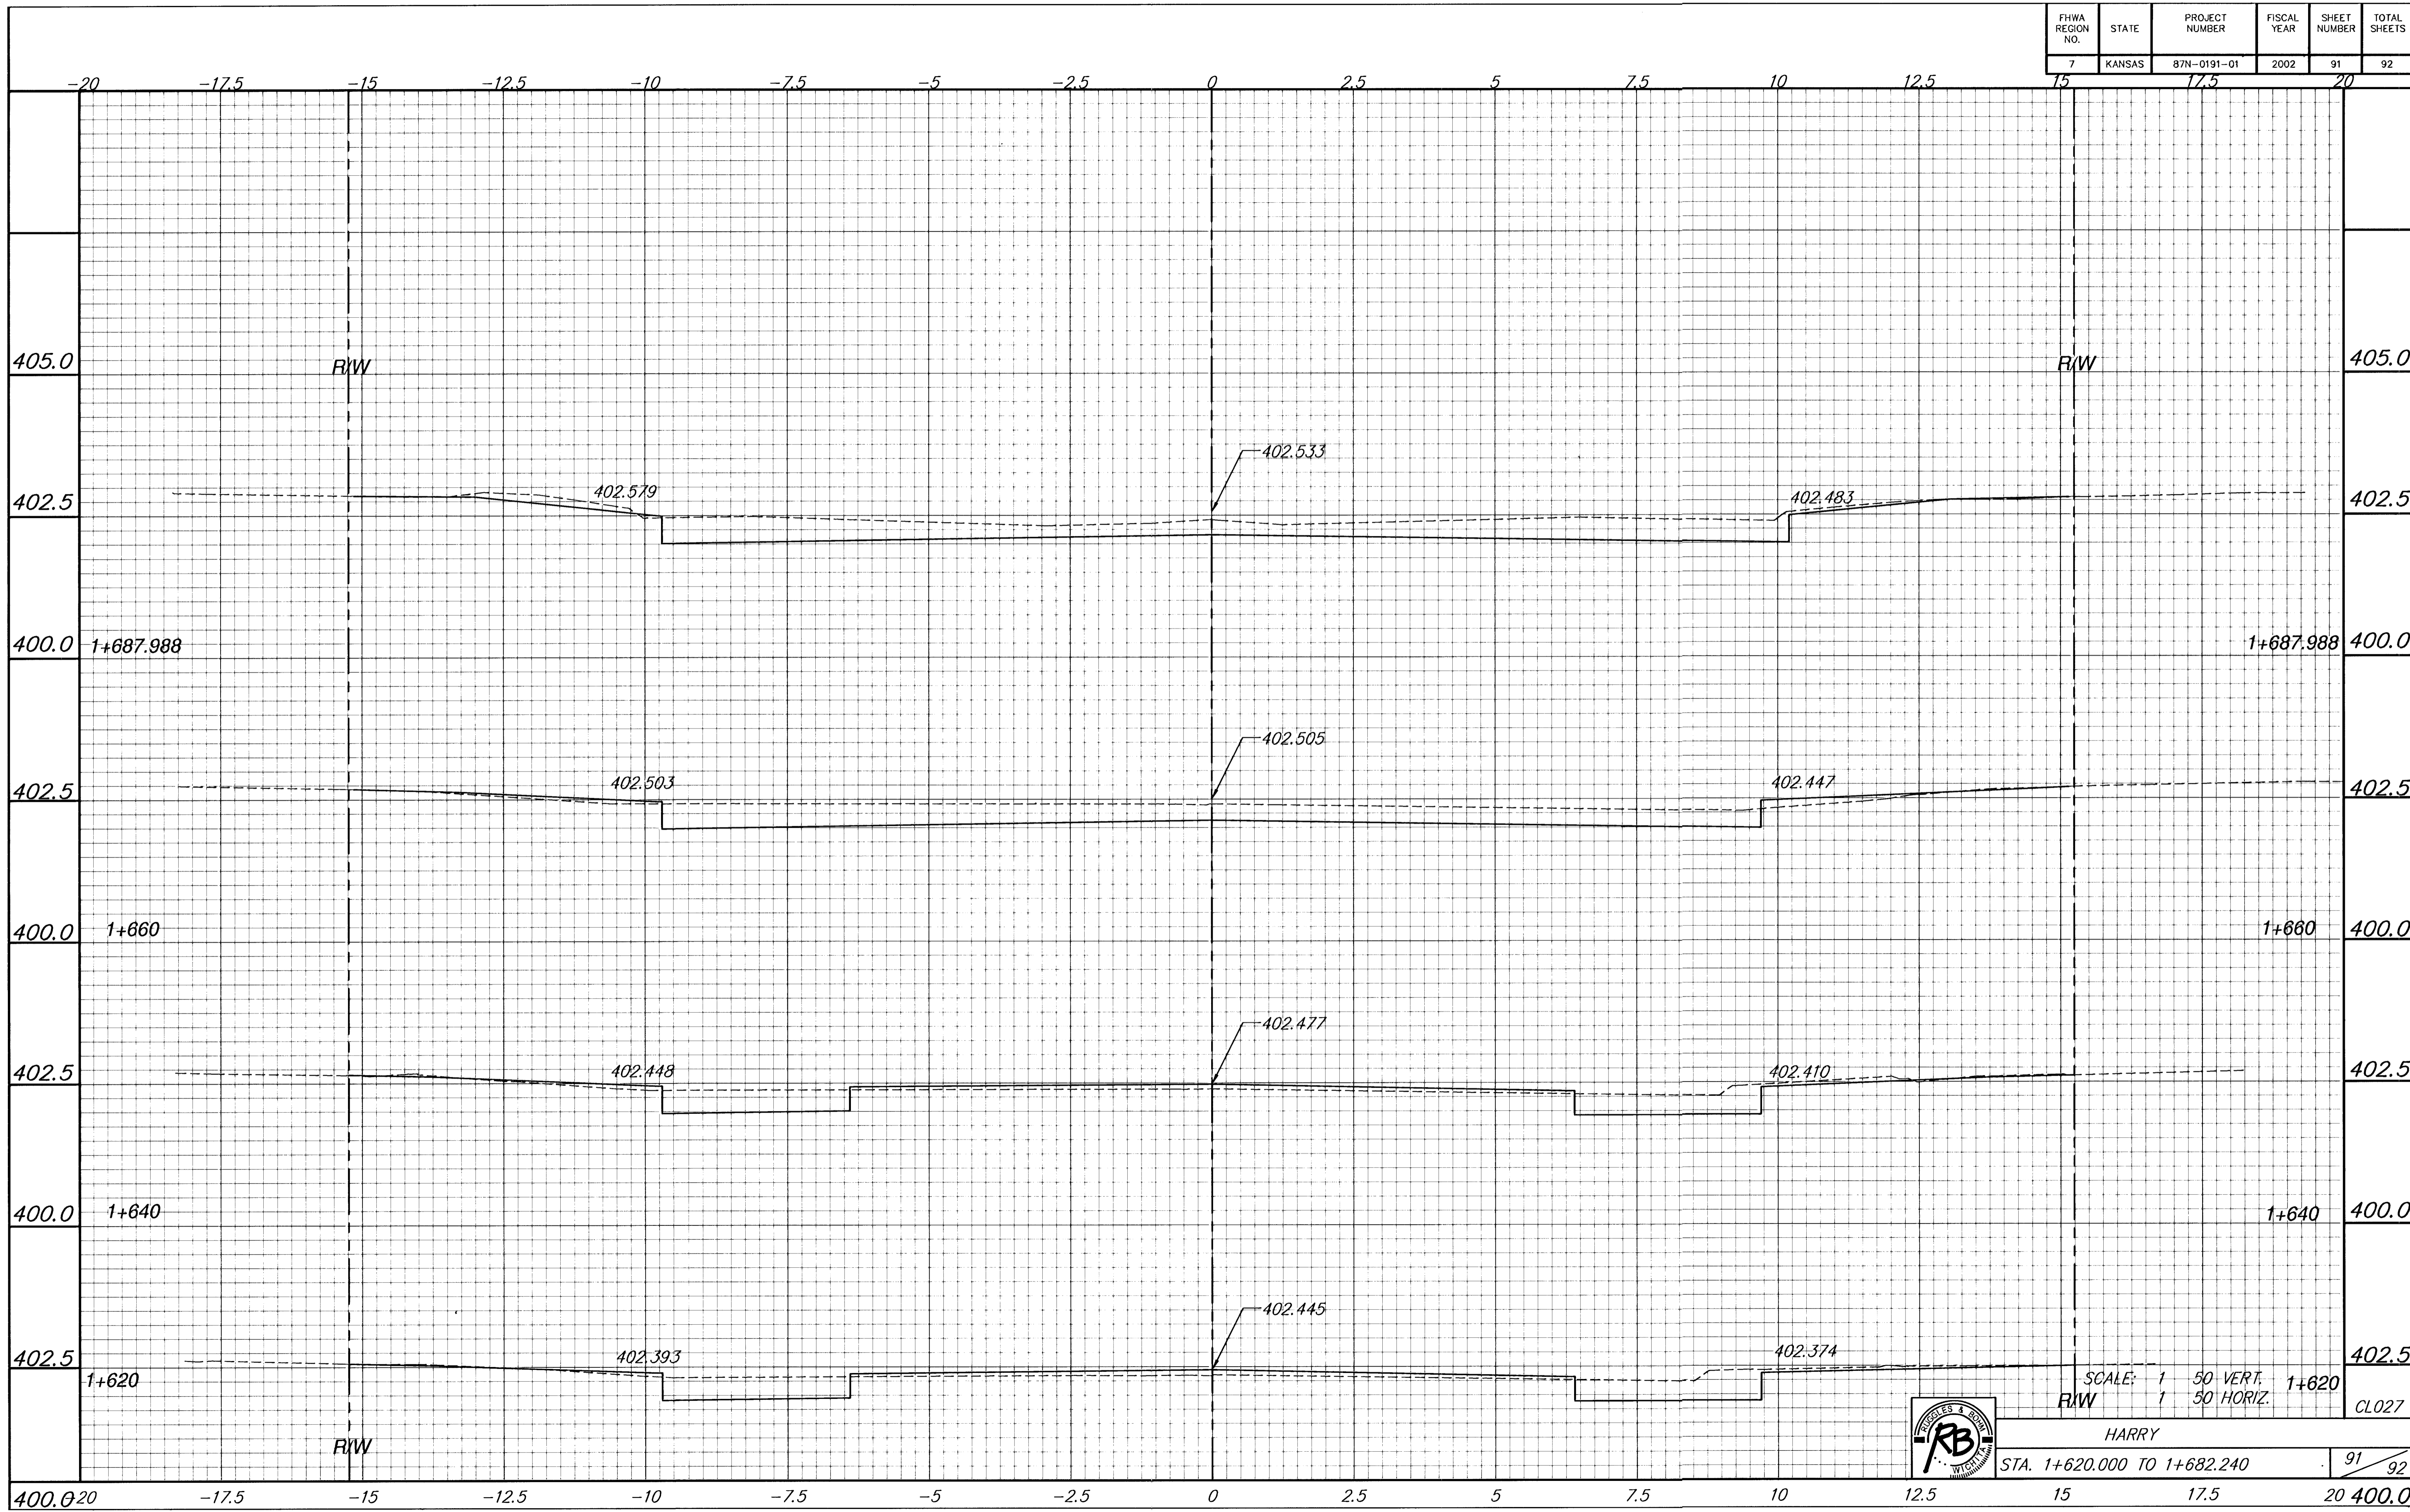

SCALE: 1" = 50' VERT.
 1" = 50' HORIZ.
 HARRY
 STA. 1+620.000 TO 1+682.240
 91 / 92