


SENECA STREET
BURTON TO McLEAN
SENECA PROFILE

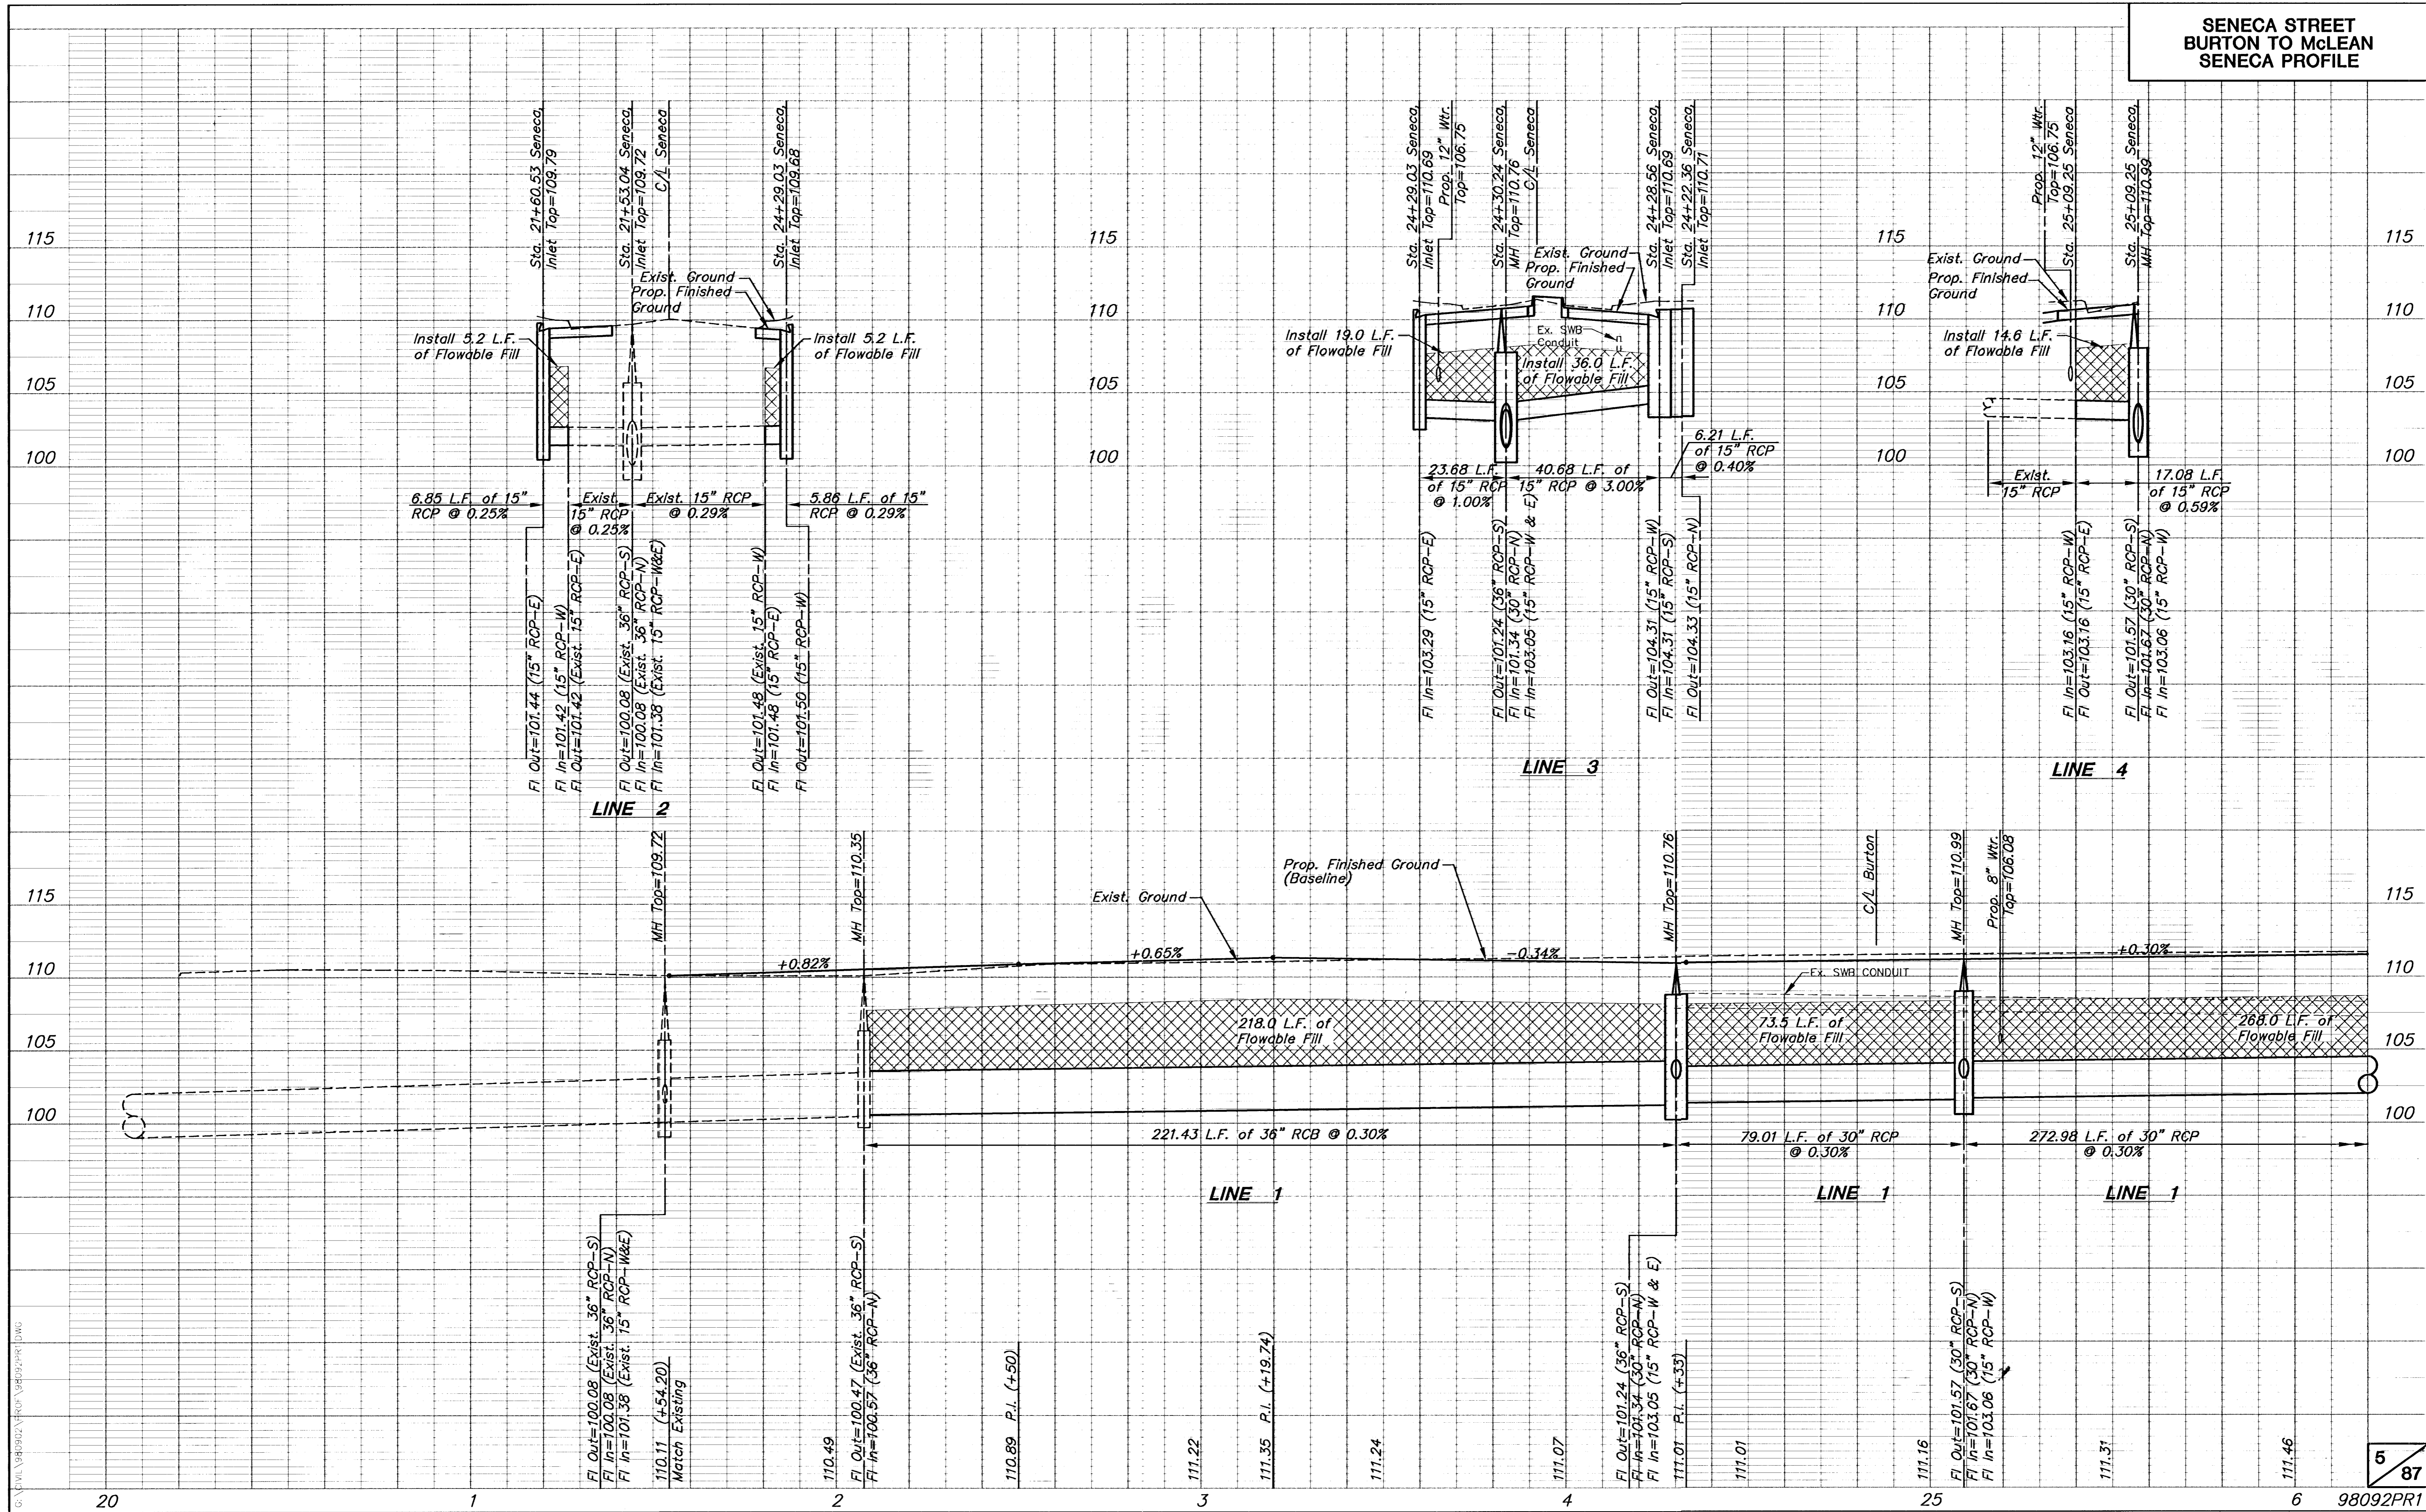

G:\DWG\98092\PROF\98092PR1.DWG Mod Oct 24 15:26:30 2001

G:\DWG\98092\PROF\98092PR1.DWG