



**SENECA STREET
WATER MAIN PROFILE
PROJECT NO. 472-82968
MAIN - 1**

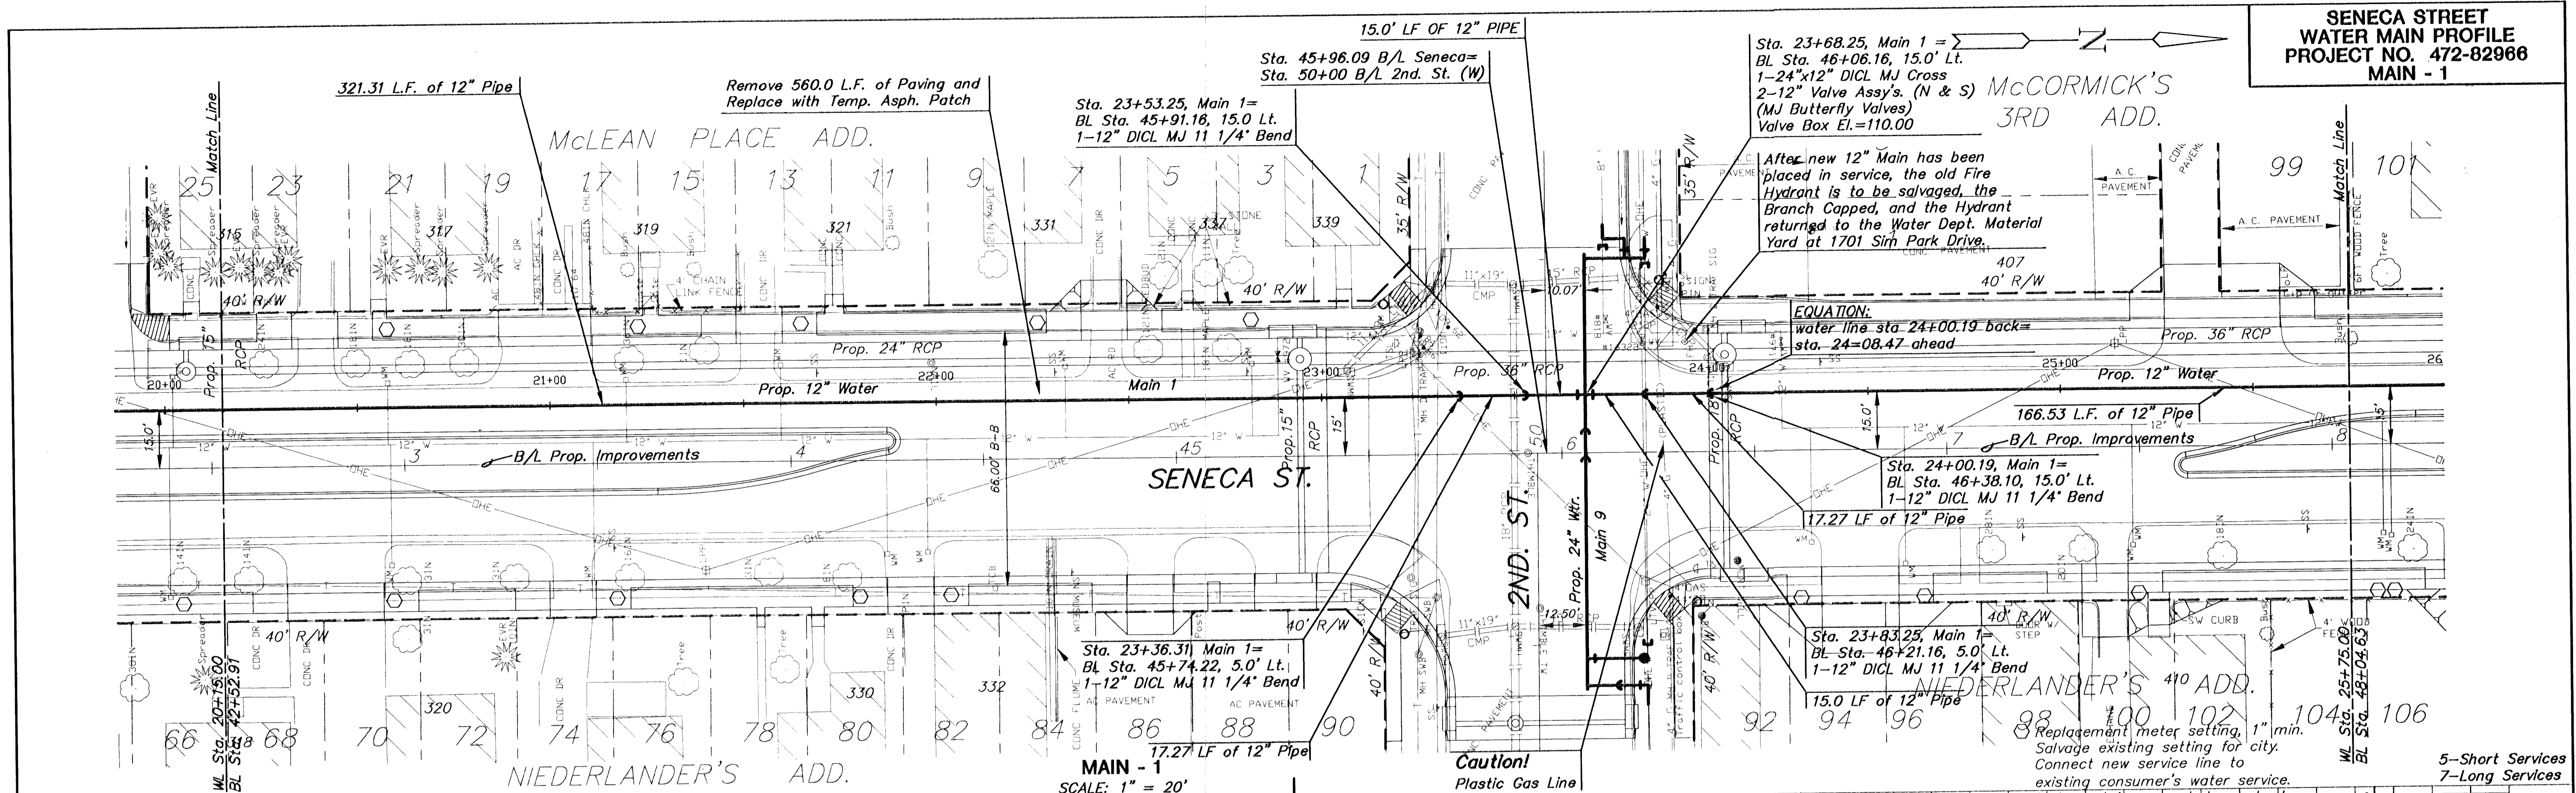

MAIN - 1
SCALE: 1" = 20'
HORIZONTAL SCALE: 1" = 20'
VERTICAL SCALE: 1" = 5'

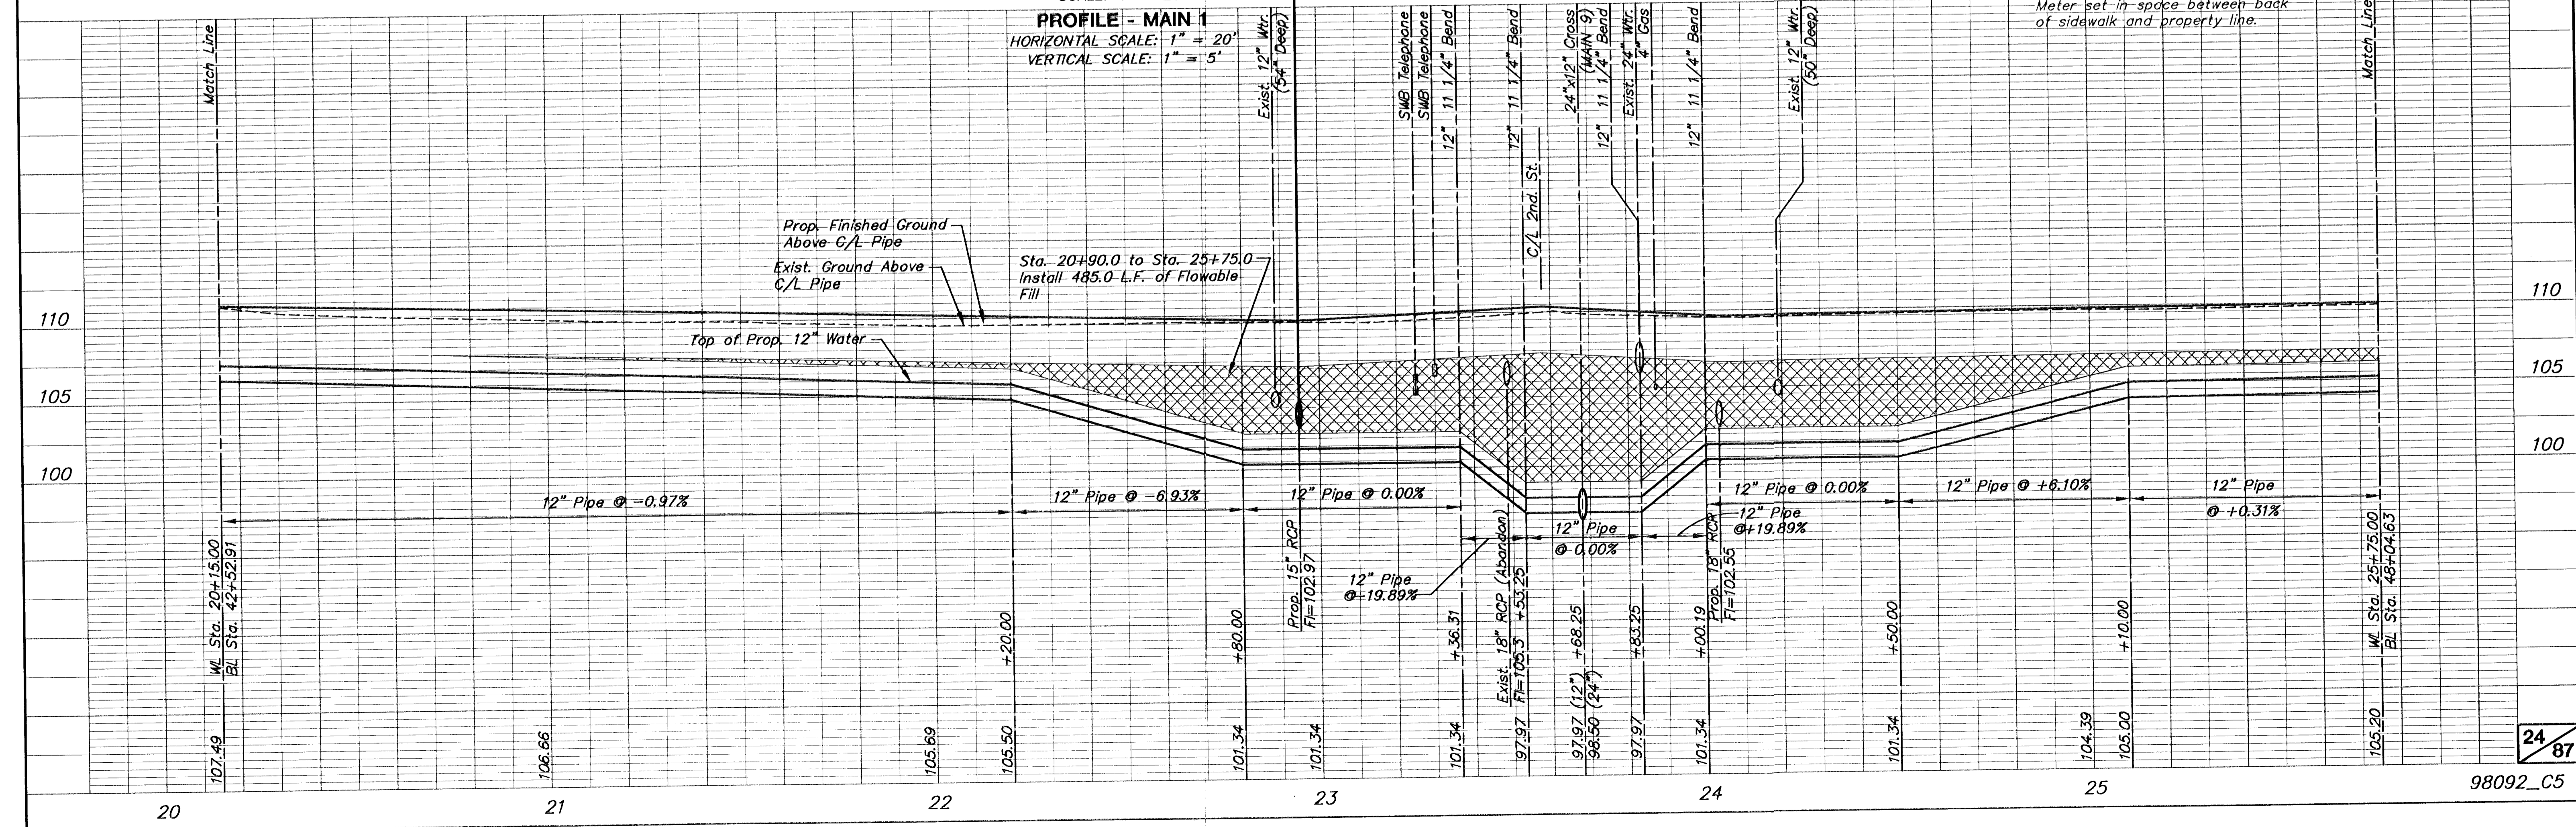

6: CIVIL 98092.WR98092_55.dwg Wed Oct 24 16:27:38 2001