


**SENECA STREET
WATER MAIN PROFILES
PROJECT NO. 472-82966
MAIN 4 & MAIN 5**

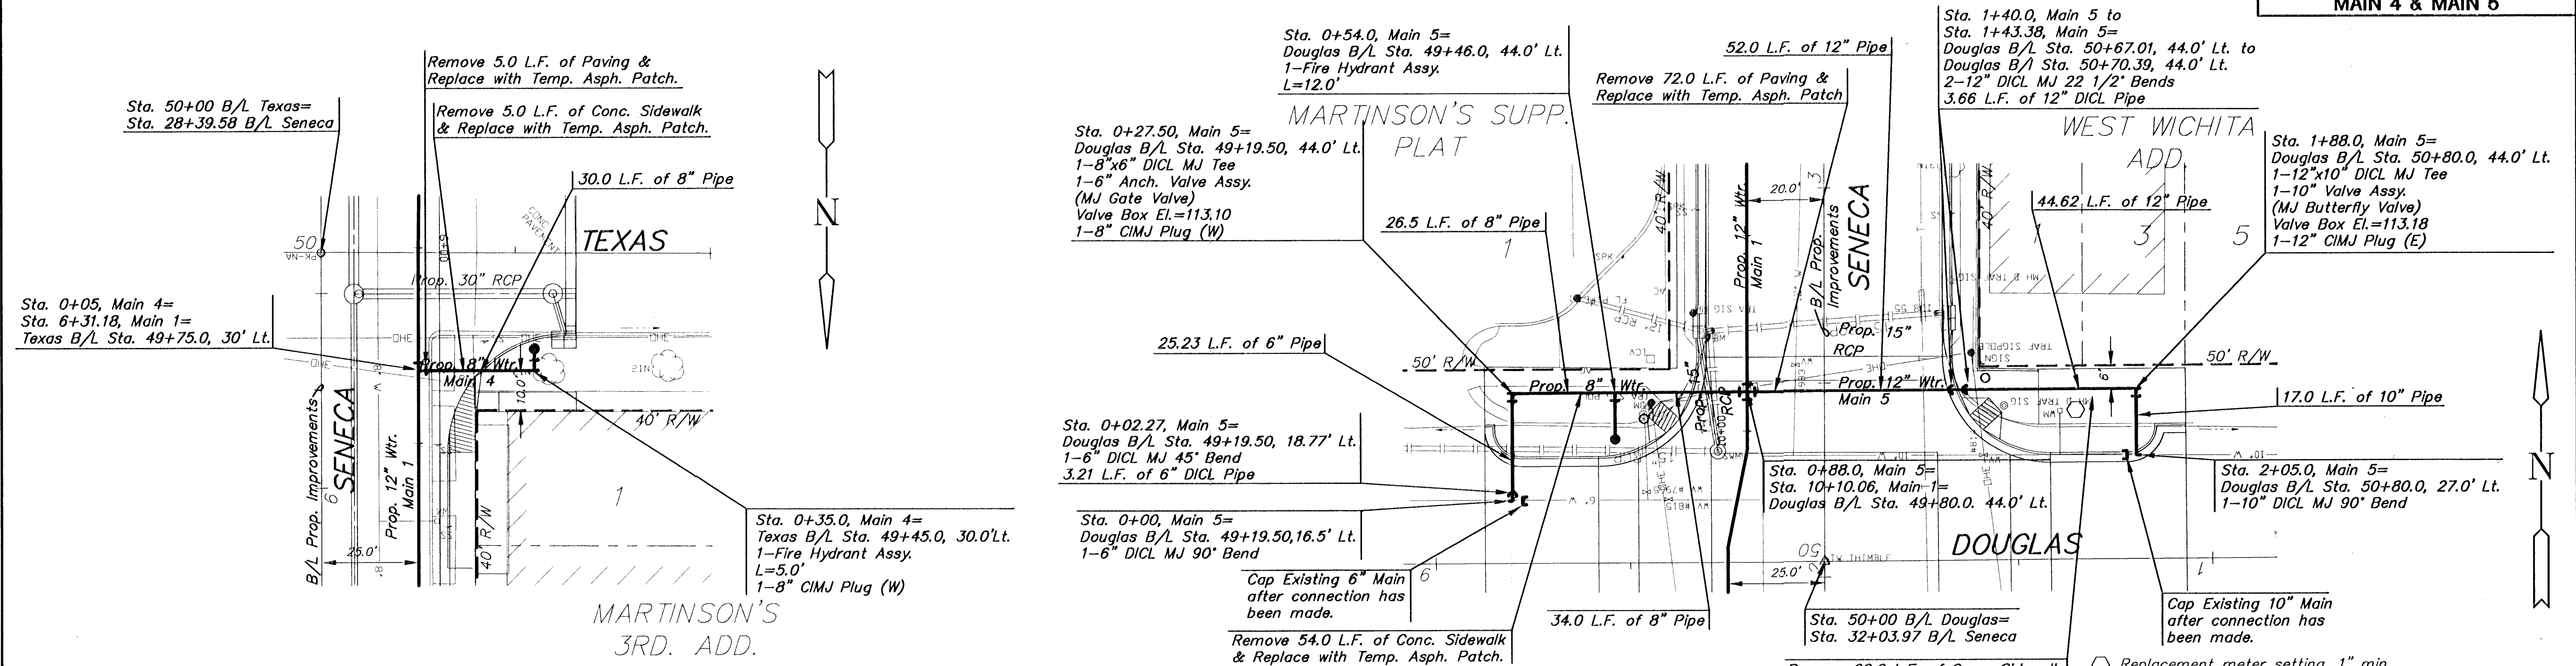

PLAN - MAIN 4
Scale: 1" = 20'

PLAN - MAIN 5
Scale: 1" = 20'

