


Sta. 0+00.00, Line 1=
St. Sta. 33+90.36, 36.49' Lt.
Remove and Replace 50.0 L.F. of
12" P.V.C. Sewer Pipe. Match
Existing Flowline.

CAUTION!
Plastic Gas Line

Sta. 0+50.00, Line 1=
B/L Sta. 33+89.95 Seneca, 13.51' Rt.
Exist. Manhole. Adjust Manhole Top.
Exist. Top=113.07
Prop. Top=113.15

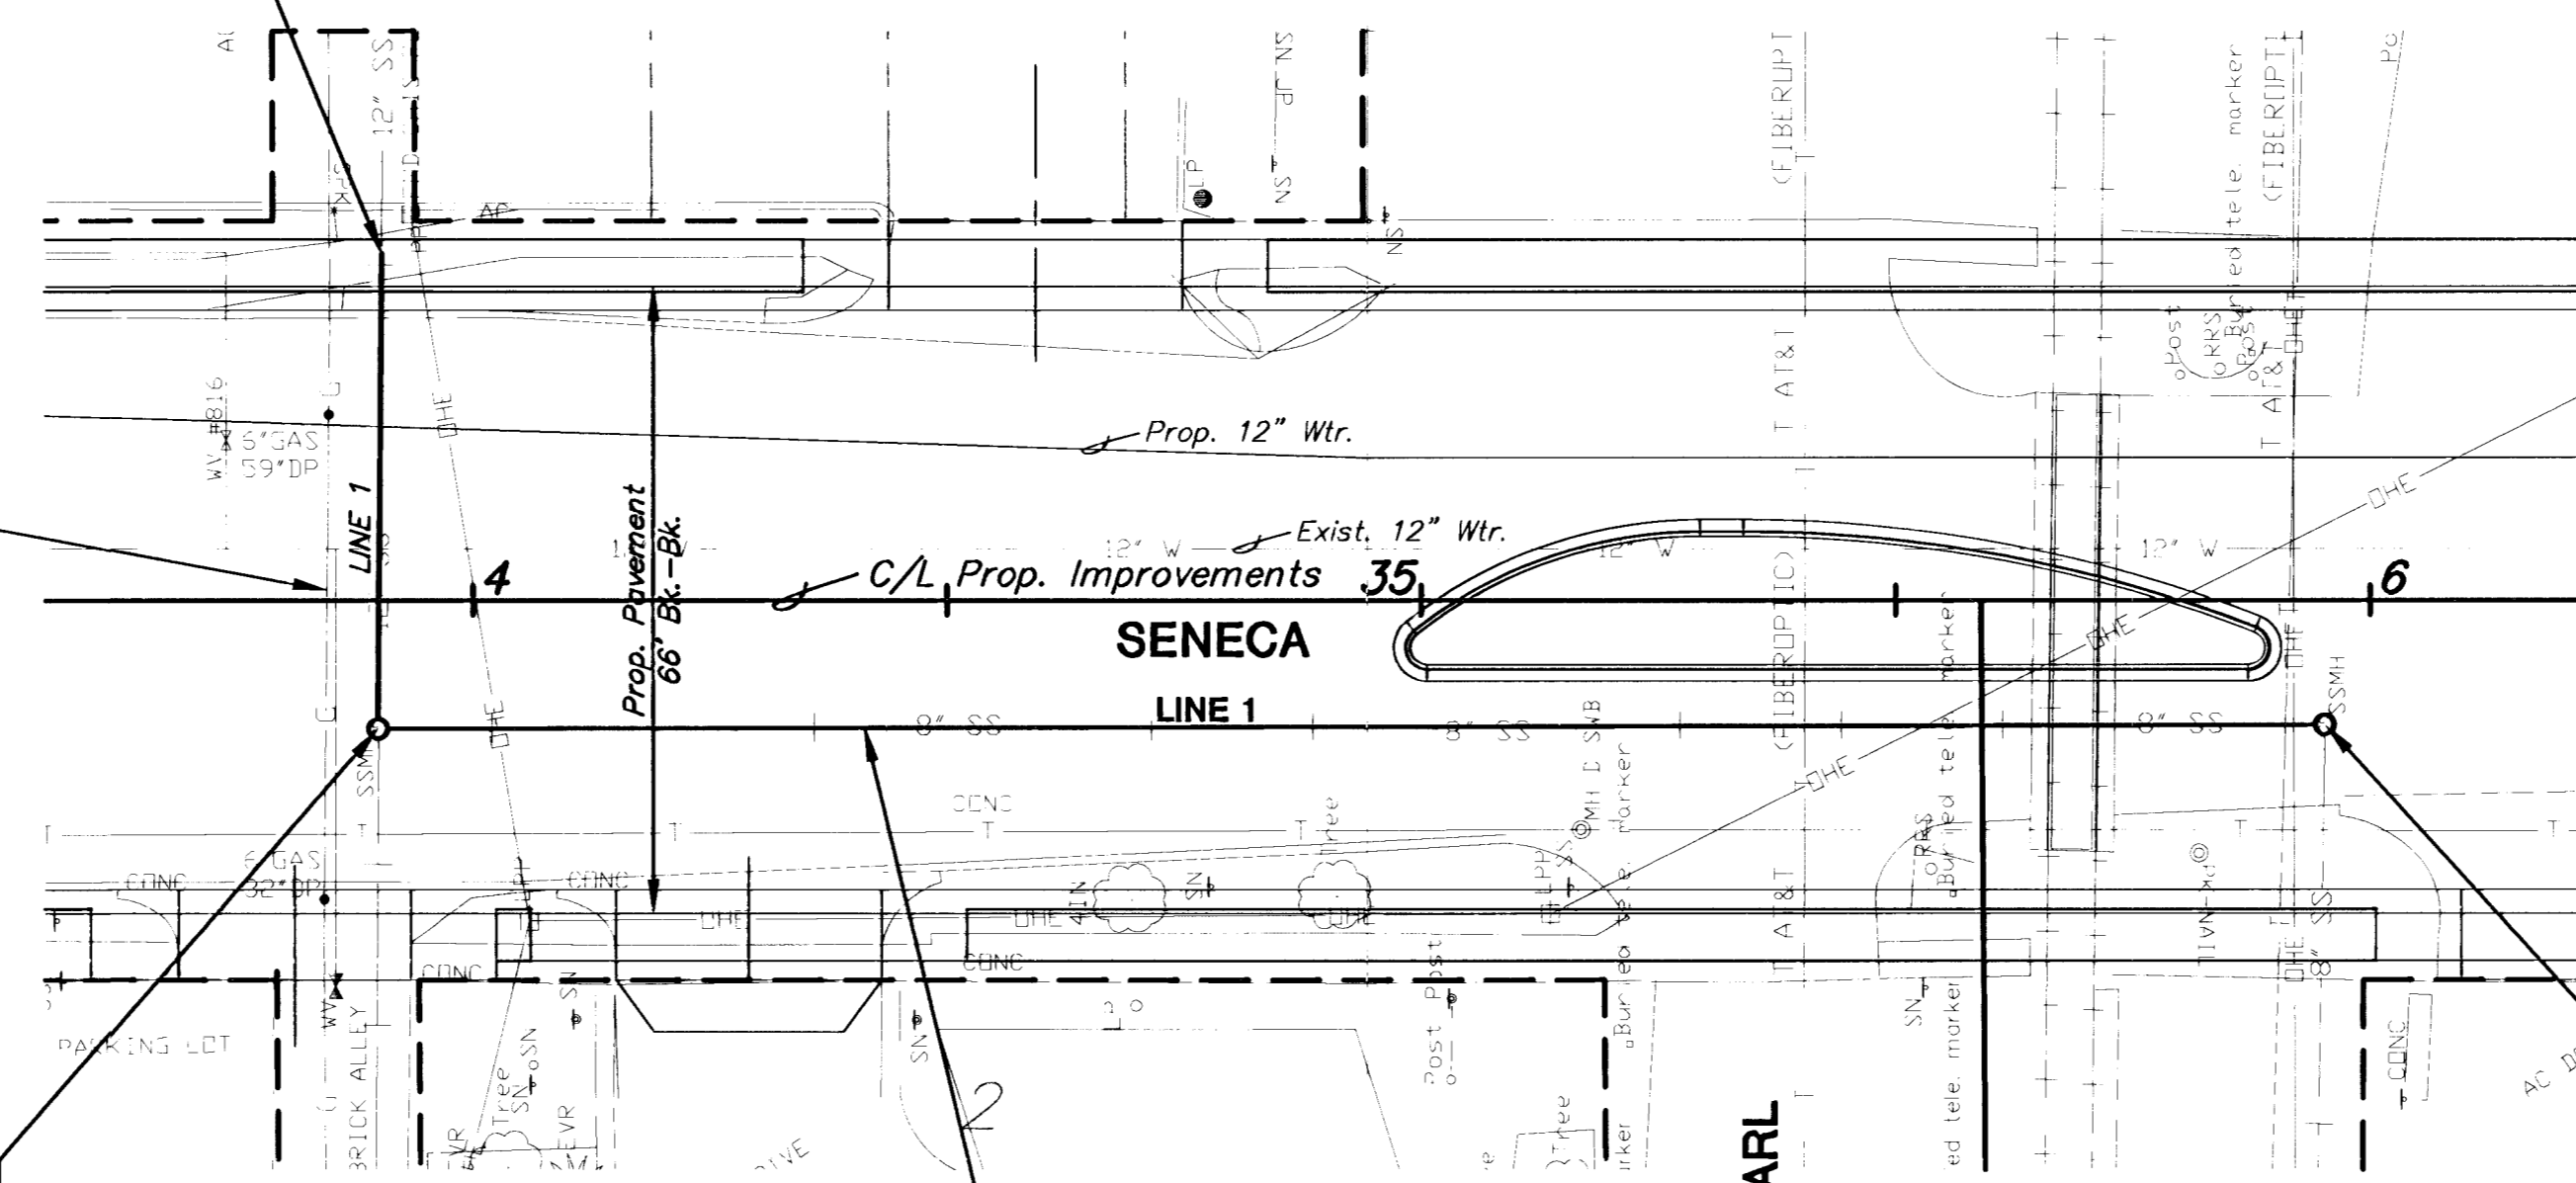


Remove and Replace 205.2 L.F.
of 8" Pipe

Sta. 2+55.24, Line 1=
B/L Sta. 35+95.19 Seneca, 13.09' Rt.
Exist. Manhole. Adjust Manhole Top
Exist. Top=114.19
Prop. Top=113.98

PLAN - LINE 1
SCALE 1" = 20'

PROFILE - LINE 1
HORIZONTAL SCALE: 1" = 20'
VERTICAL SCALE: 1" = 5'

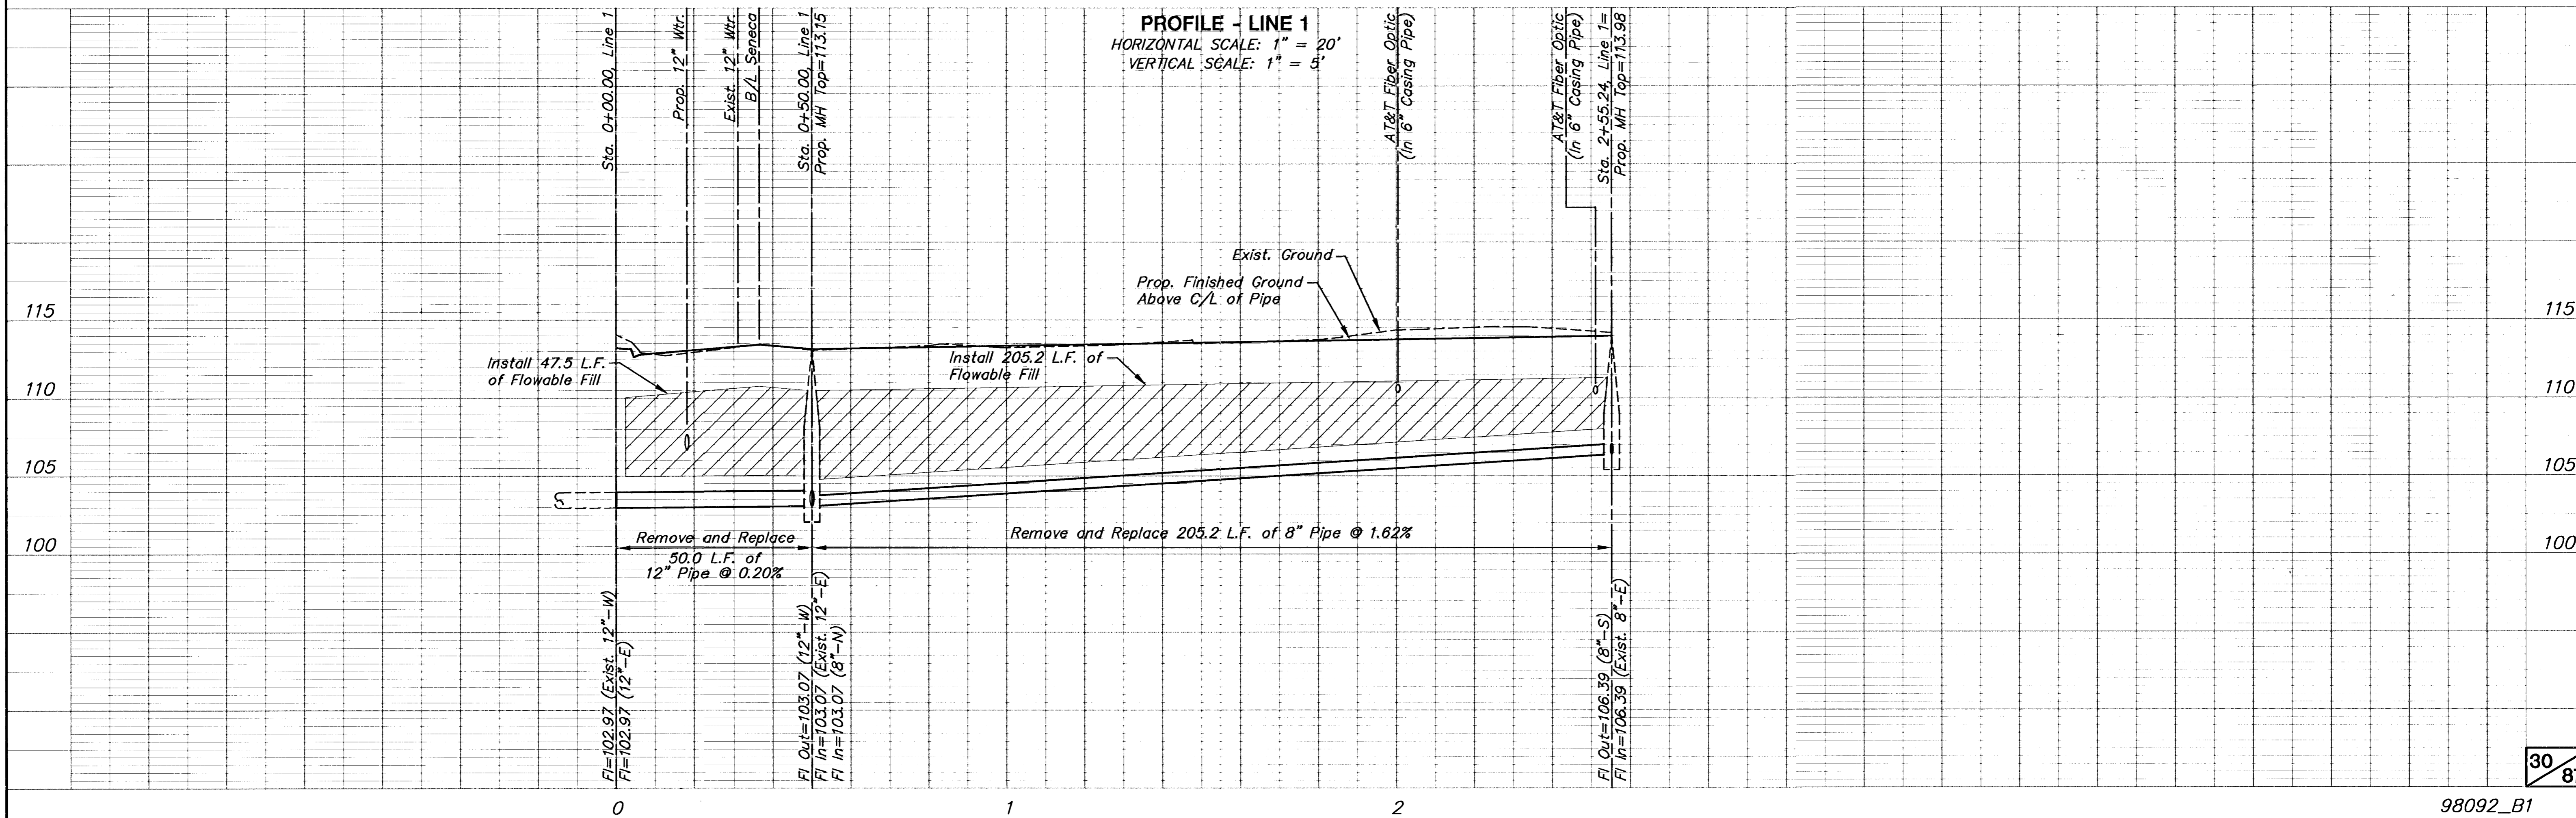

G:\CIVIL\98092\98092.dwg Wed Oct 24 16:33:12 2001