


PLOTTED: Wednesday, September 13, 2017 @ 08:50AM

J:\PROJECTS\2017\159TH DEVELOPMENT\159TH DEVELOPMENT\159TH DEVELOPMENT\159TH DEVELOPMENT\CIVIL\WTR\159TH CB-01.DWG

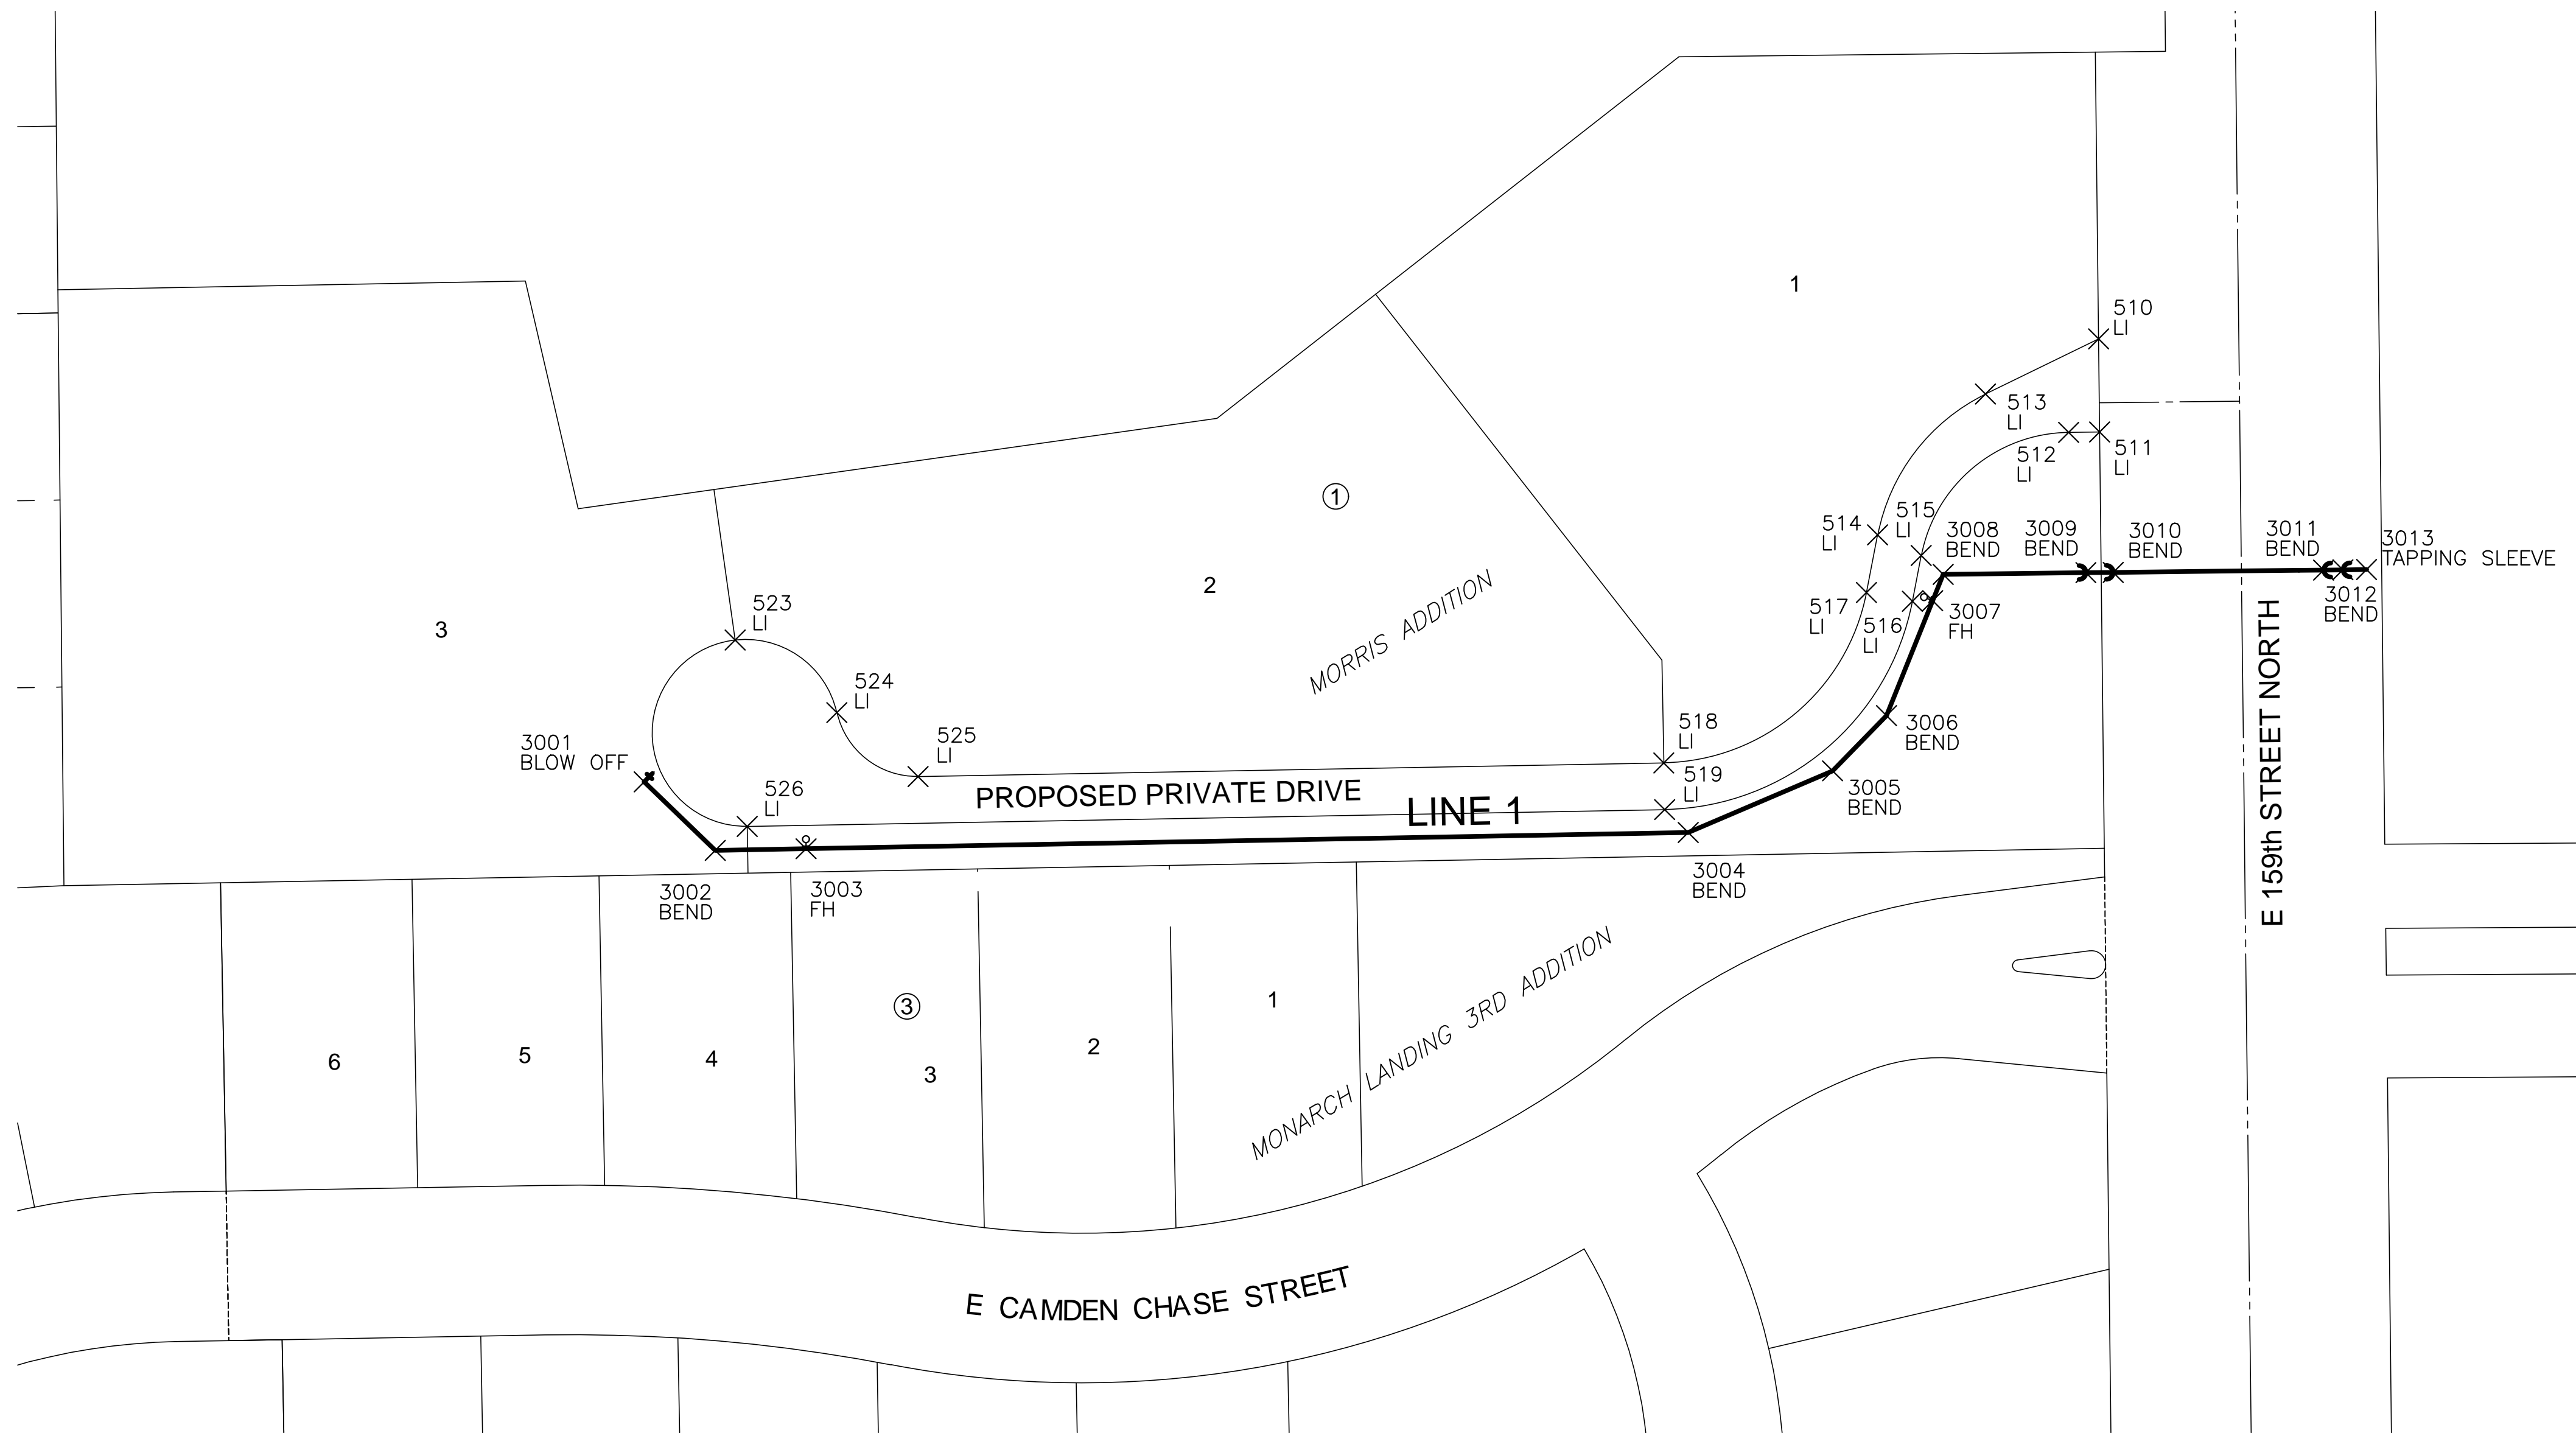

PLAT POINTS			
Point #	Northing	Easting	Desc.
500	1702745.83	1702095.80	SC
501	1700091.45	1702125.73	SC
510	1701635.49	1702048.31	LI
511	1701595.61	1702048.76	LI
512	1701595.46	1702035.53	LI
513	1701611.85	1701999.92	LI
514	1701551.60	1701953.77	LI
515	1701542.79	1701972.44	LI
516	1701523.19	1701968.65	LI
517	1701526.99	1701949.02	LI
518	1701454.07	1701862.30	LI
519	1701434.07	1701862.66	LI
523	1701506.63	1701465.03	LI
524	1701475.58	1701508.47	LI
525	1701448.22	1701543.27	LI
526	1701426.87	1701470.16	LI

WATER POINTS			
Point #	Northing	Easting	Desc.
3001	1701445.94	1701426.09	BLOW OFF
3002	1701416.62	1701456.51	BEND
3003	1701417.33	1701495.34	FH
3004	1701424.25	1701872.73	BEND
3005	1701450.66	1701934.50	BEND
3006	1701474.28	1701957.59	BEND
3007	1701523.43	1701977.31	FH
3008	1701534.73	1701981.84	BEND
3009	1701535.42	1702042.88	BEND
3010	1701535.55	1702054.57	BEND
3011	1701536.57	1702144.57	BEND
3012	1701536.66	1702152.81	BEND
3013	1701536.78	1702162.96	TAPPING SLEEVE

BENCHMARKS

BM#1 SQUARE CUT TOP OF CURB @ WEST NOSE OF MEDIAN ISLAND WEST OF 159TH STREET EAST ON CAMDEN CHASE
ELEV.=1366.64 NAVD88

CONTROL POINTS

PNT	NORTH	EAST	ELEV
23000	1701520.040	1702135.709	1364.13
23001	1702077.709	1702133.107	1364.95

1" = 50'



EVERY ATTEMPT HAS BEEN MADE TO INSURE ALL COORDINATE VALUES SHOWN ARE AN ACCURATE AND TRUE REPRESENTATION OF THE CURRENT PLANS. ALL VALUES ARE TO BE CONFIRMED WITH THE FINAL SIGNED PLAN SET BEFORE USE.



WATER DISTRIBUTION PLANS FOR
MORRIS ADDITION
159TH DEVELOPMENT

©2017 MKEC Engineering All Rights Reserved
www.mkec.com
These drawings and their contents, including, but not limited to, all concepts, designs, & ideas are the exclusive property of MKEC Engineering (MKEC), and may not be used or reproduced in any way without the express consent of MKEC.

BUBBLE MAP

PROJECT NO.	448-90831	
DATE	SEPT 2017	
SCALE	1" = 50'	
DESIGNED	DRAWN	CHECKED
DFL	RWB	GJA

NO.	REVISION	DATE