



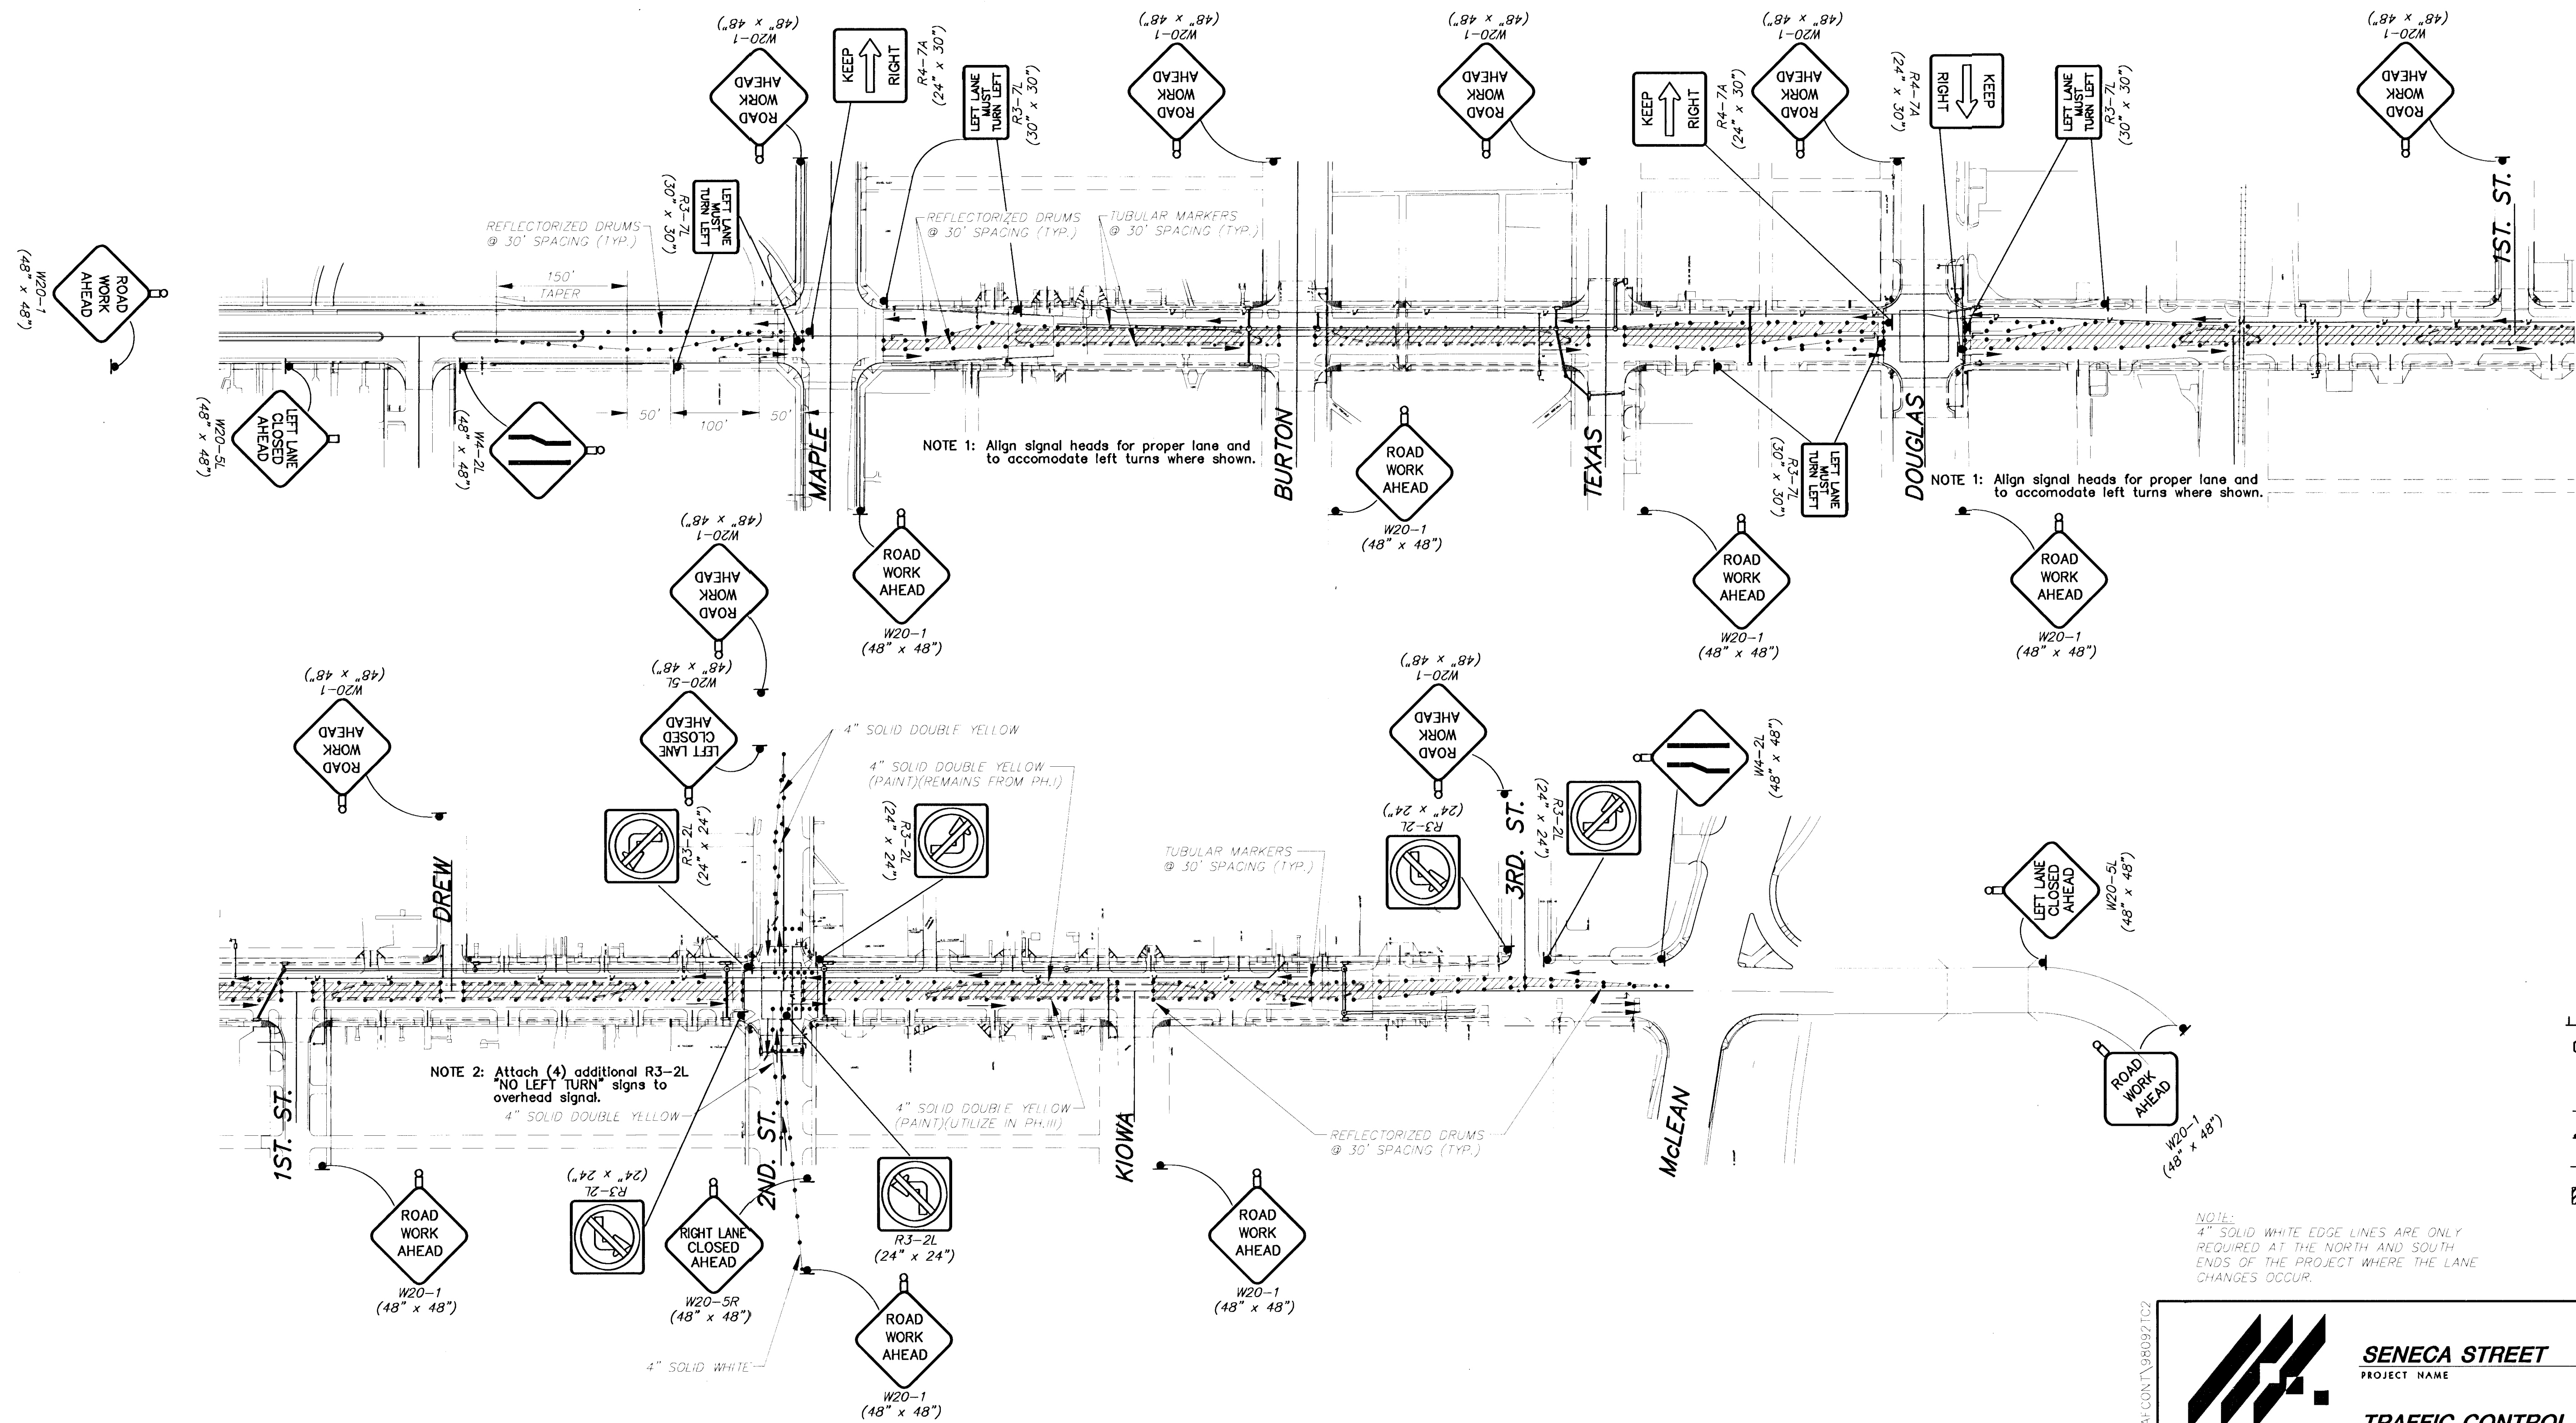

LEGEND

- Type III Barricades with lights
- Mount On Type III Barricade
- Type B Warning Light
- One Post Sign
- Two Post Sign
- Traffic Lane
- Work Area
- Reflectorized Drum
- Tubular Marker
- Vertical Panel

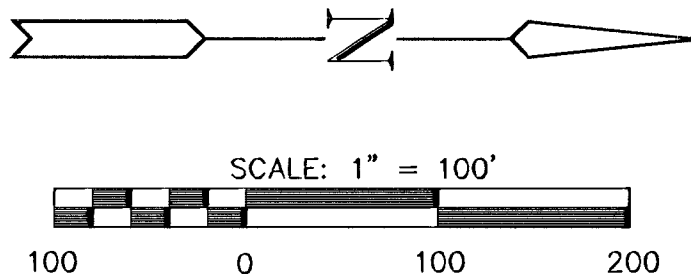

SENECA STREET		
PROJECT NAME		
TRAFFIC CONTROL - PHASE II		
SHEET TITLE		
MJV	GJR	GJA
DESIGN BY:	DRAWN BY:	CHECKED BY:
OCTOBER 2001	98092	65/ 87
DATE	JOB NO.	SHEET/OF

G:\ACTIV\98092\TRAFFIC\98092T02.dwg Wed Oct 24 17:35:21 2001