


G:\CIVIL\98092\TRAFCONT\98092TCS.dwg, Wed Oct 24 17:36:46 2001

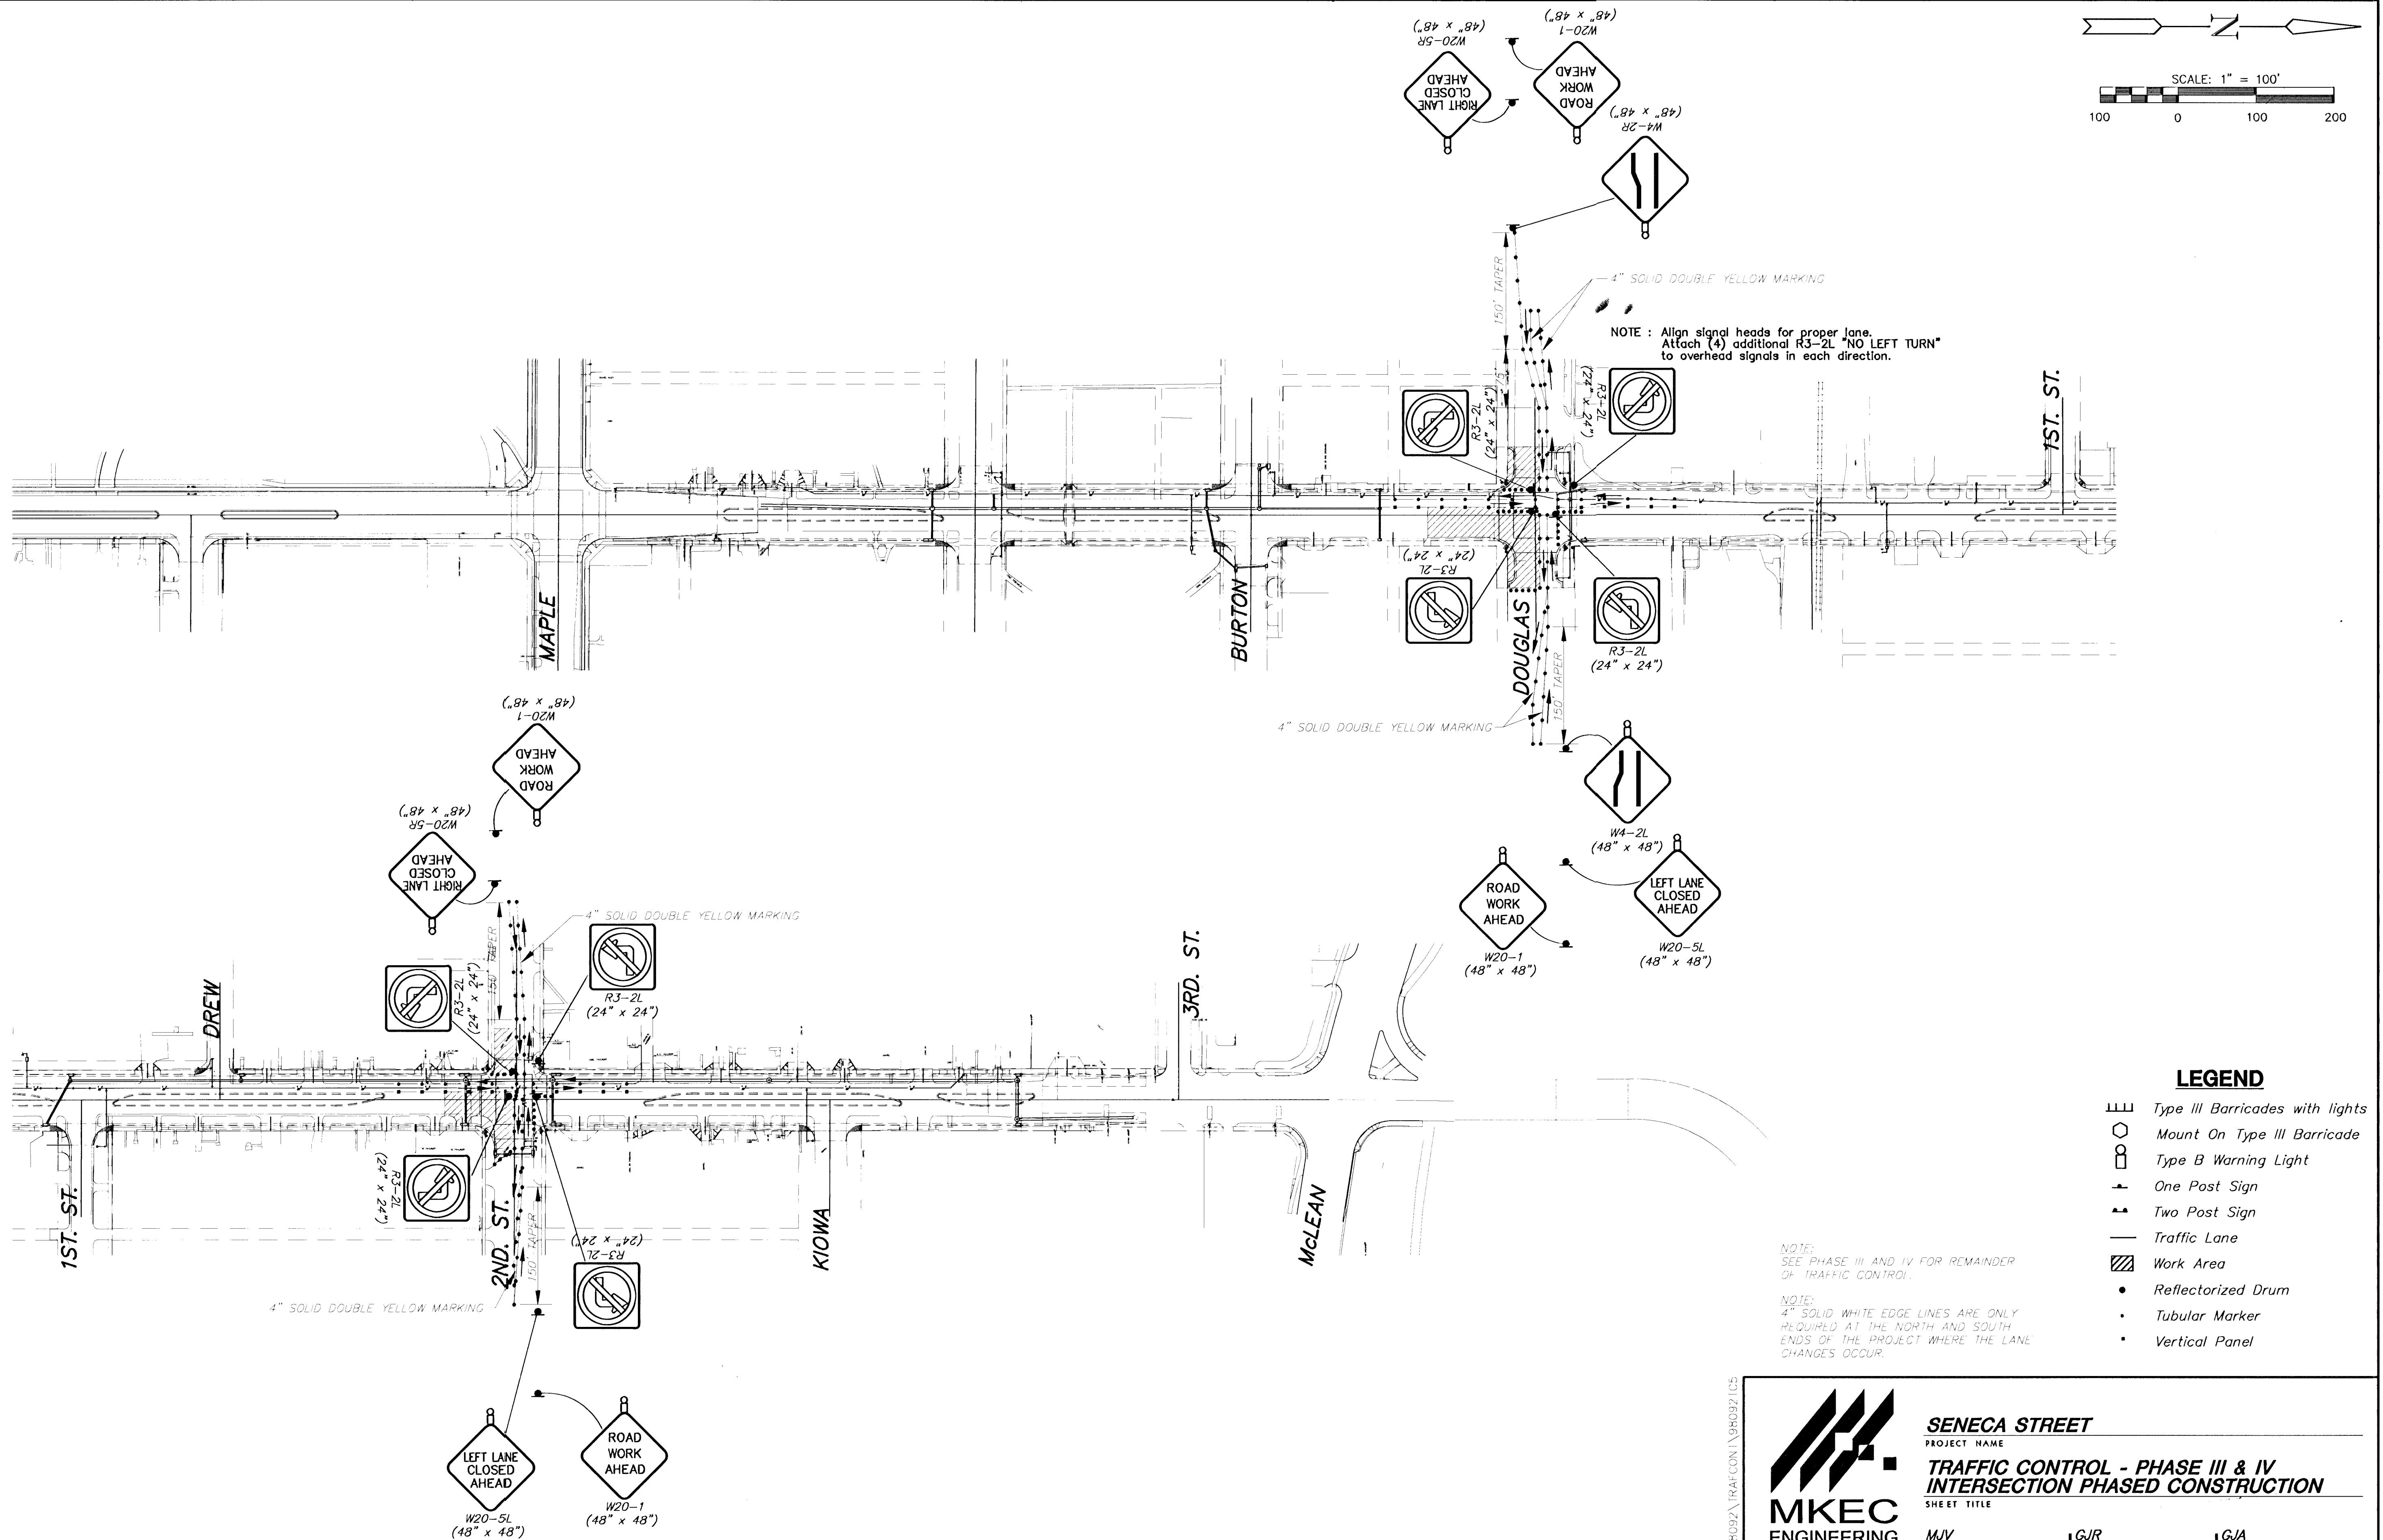

MKEC
ENGINEERING
CONSULTANTS
411 N. WEBB ROAD
WICHITA, KS. 67206
316-654-9500

SENECA STREET
PROJECT NAME
TRAFFIC CONTROL - PHASE III & IV
INTERSECTION PHASED CONSTRUCTION
SHEET TITLE

DESIGN BY:	GJR	DRAWN BY:	GJA	CHECKED BY:	
DATE	OCTOBER 2001	JOB NO.	98092	SHEET/OF	68/ 87