


SENECA STREET
PAVING CROSS SECTIONS
SENECA

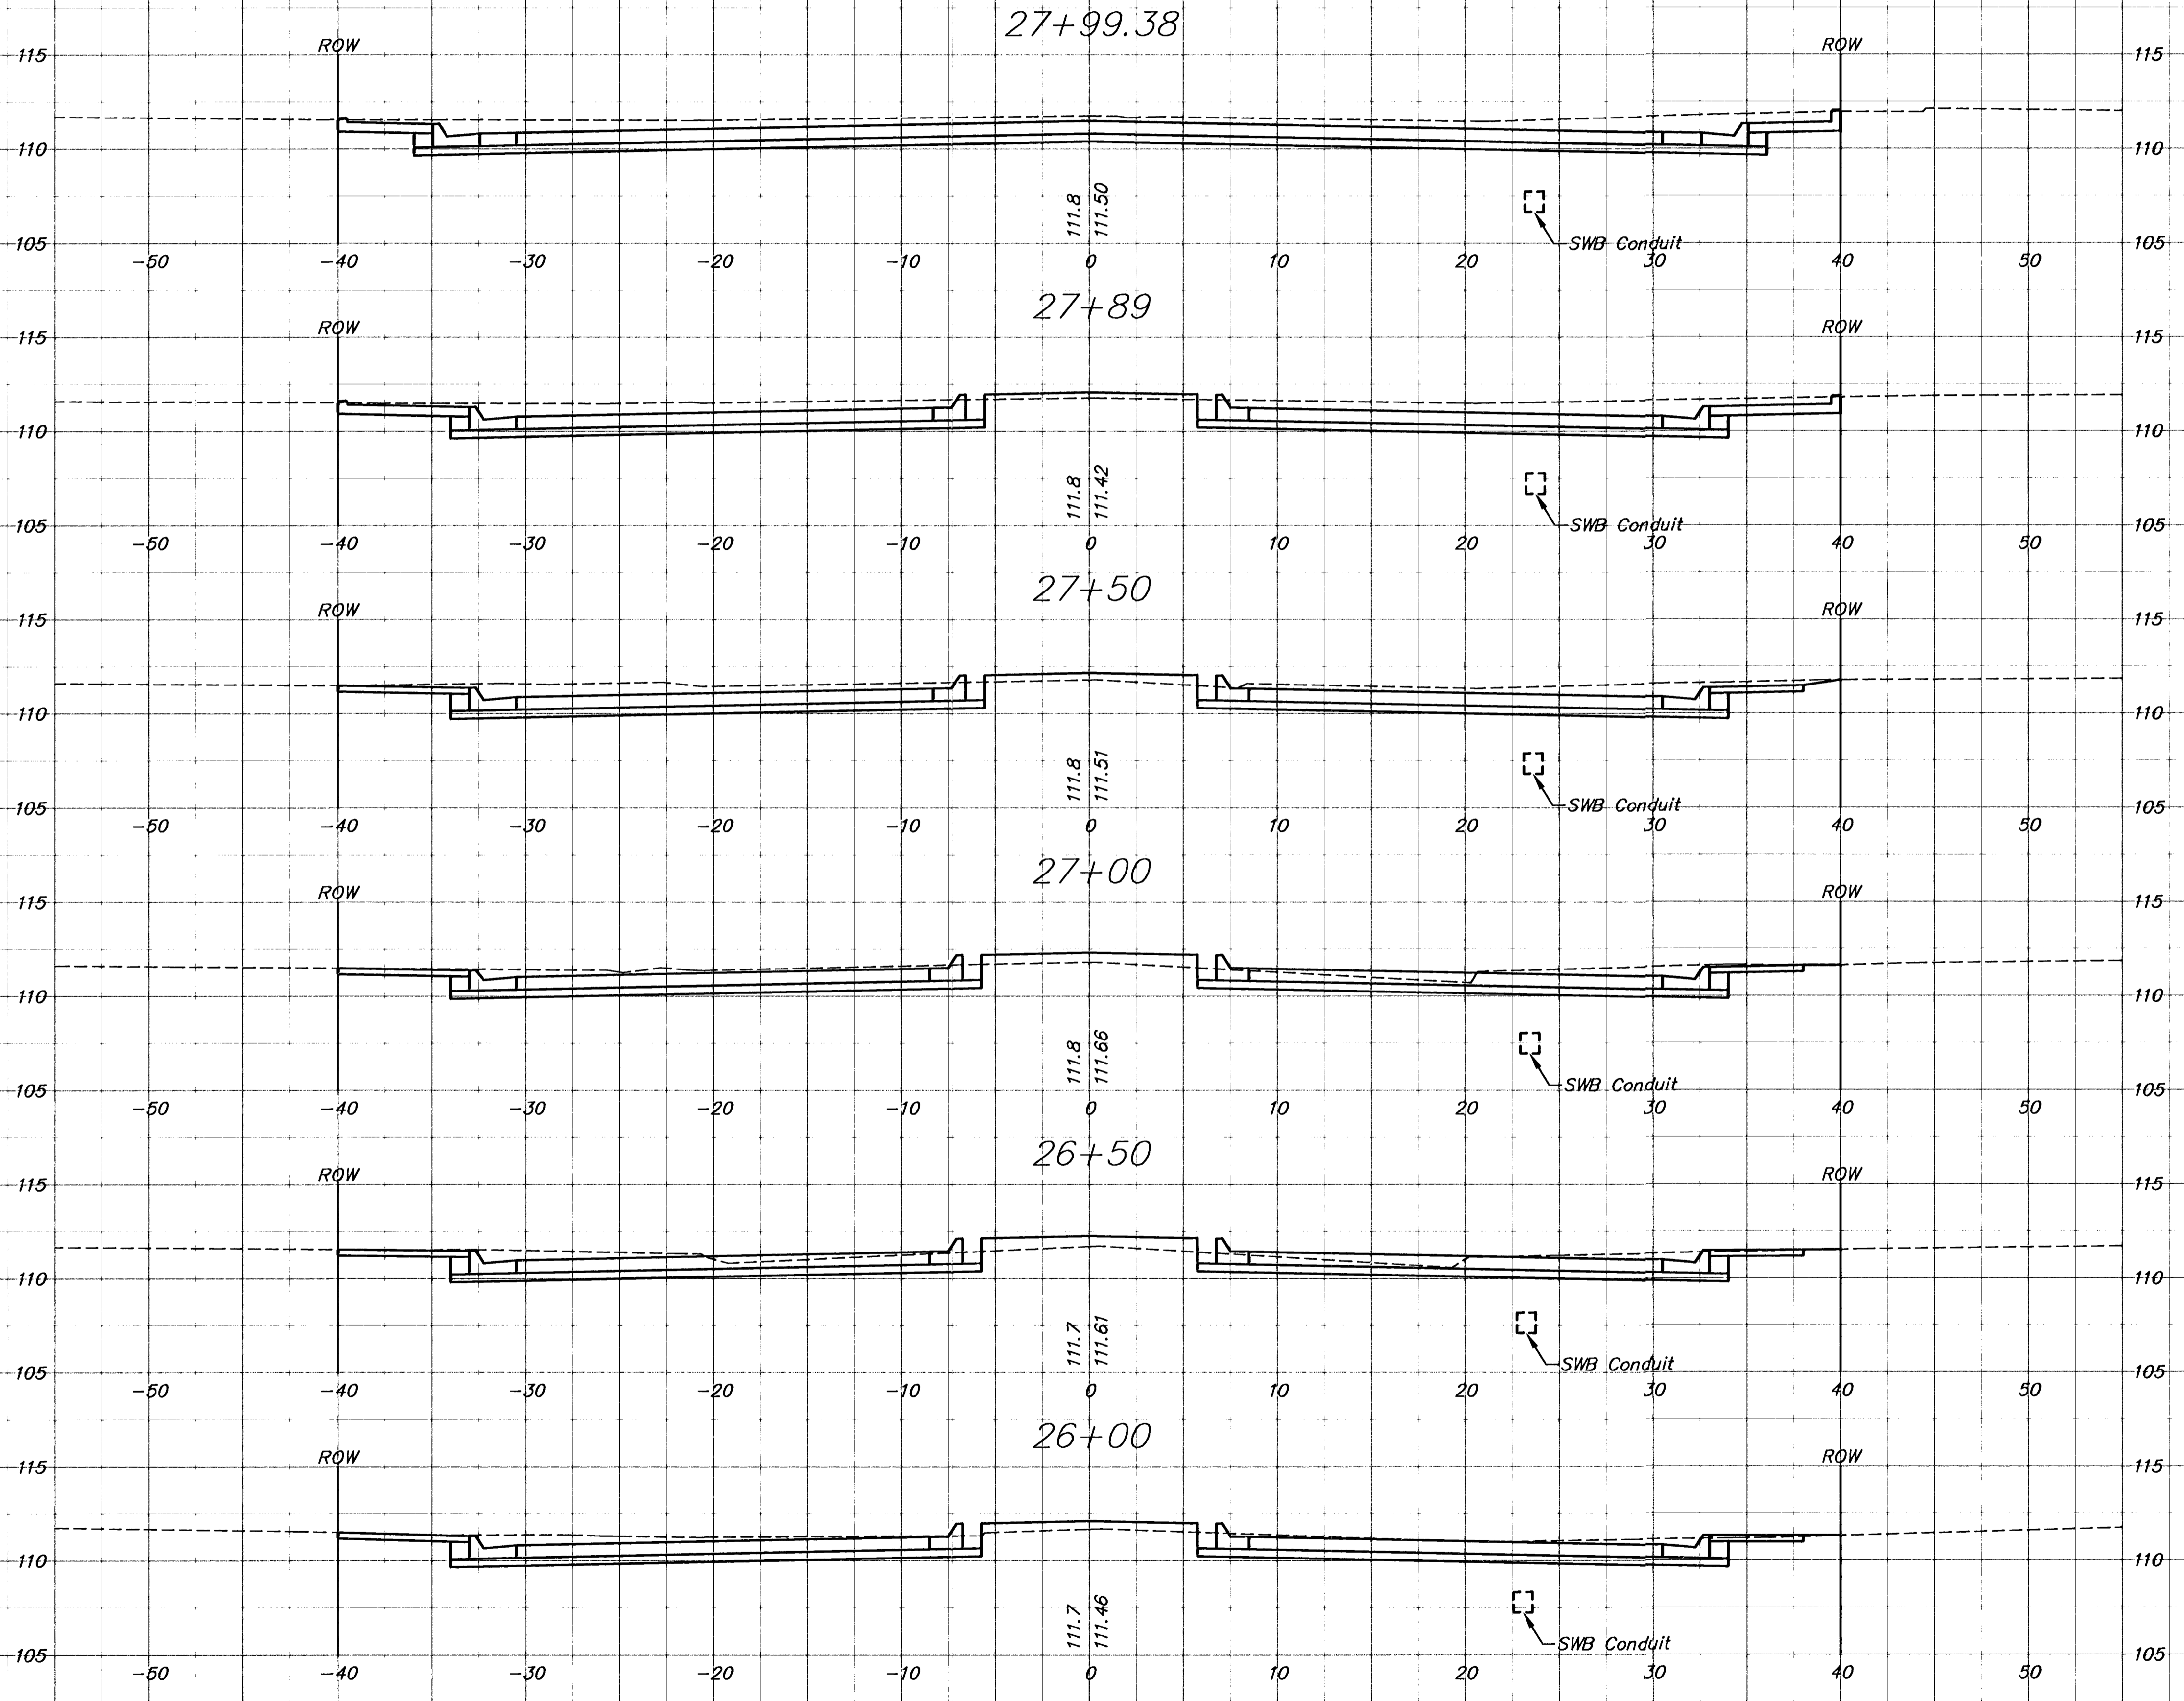

6:\CIVIL\98092\98092\98092\98092.dwg Thu Oct 25 11:55:05 2001