


SENECA STREET
PAVING CROSS SECTIONS
SENECA

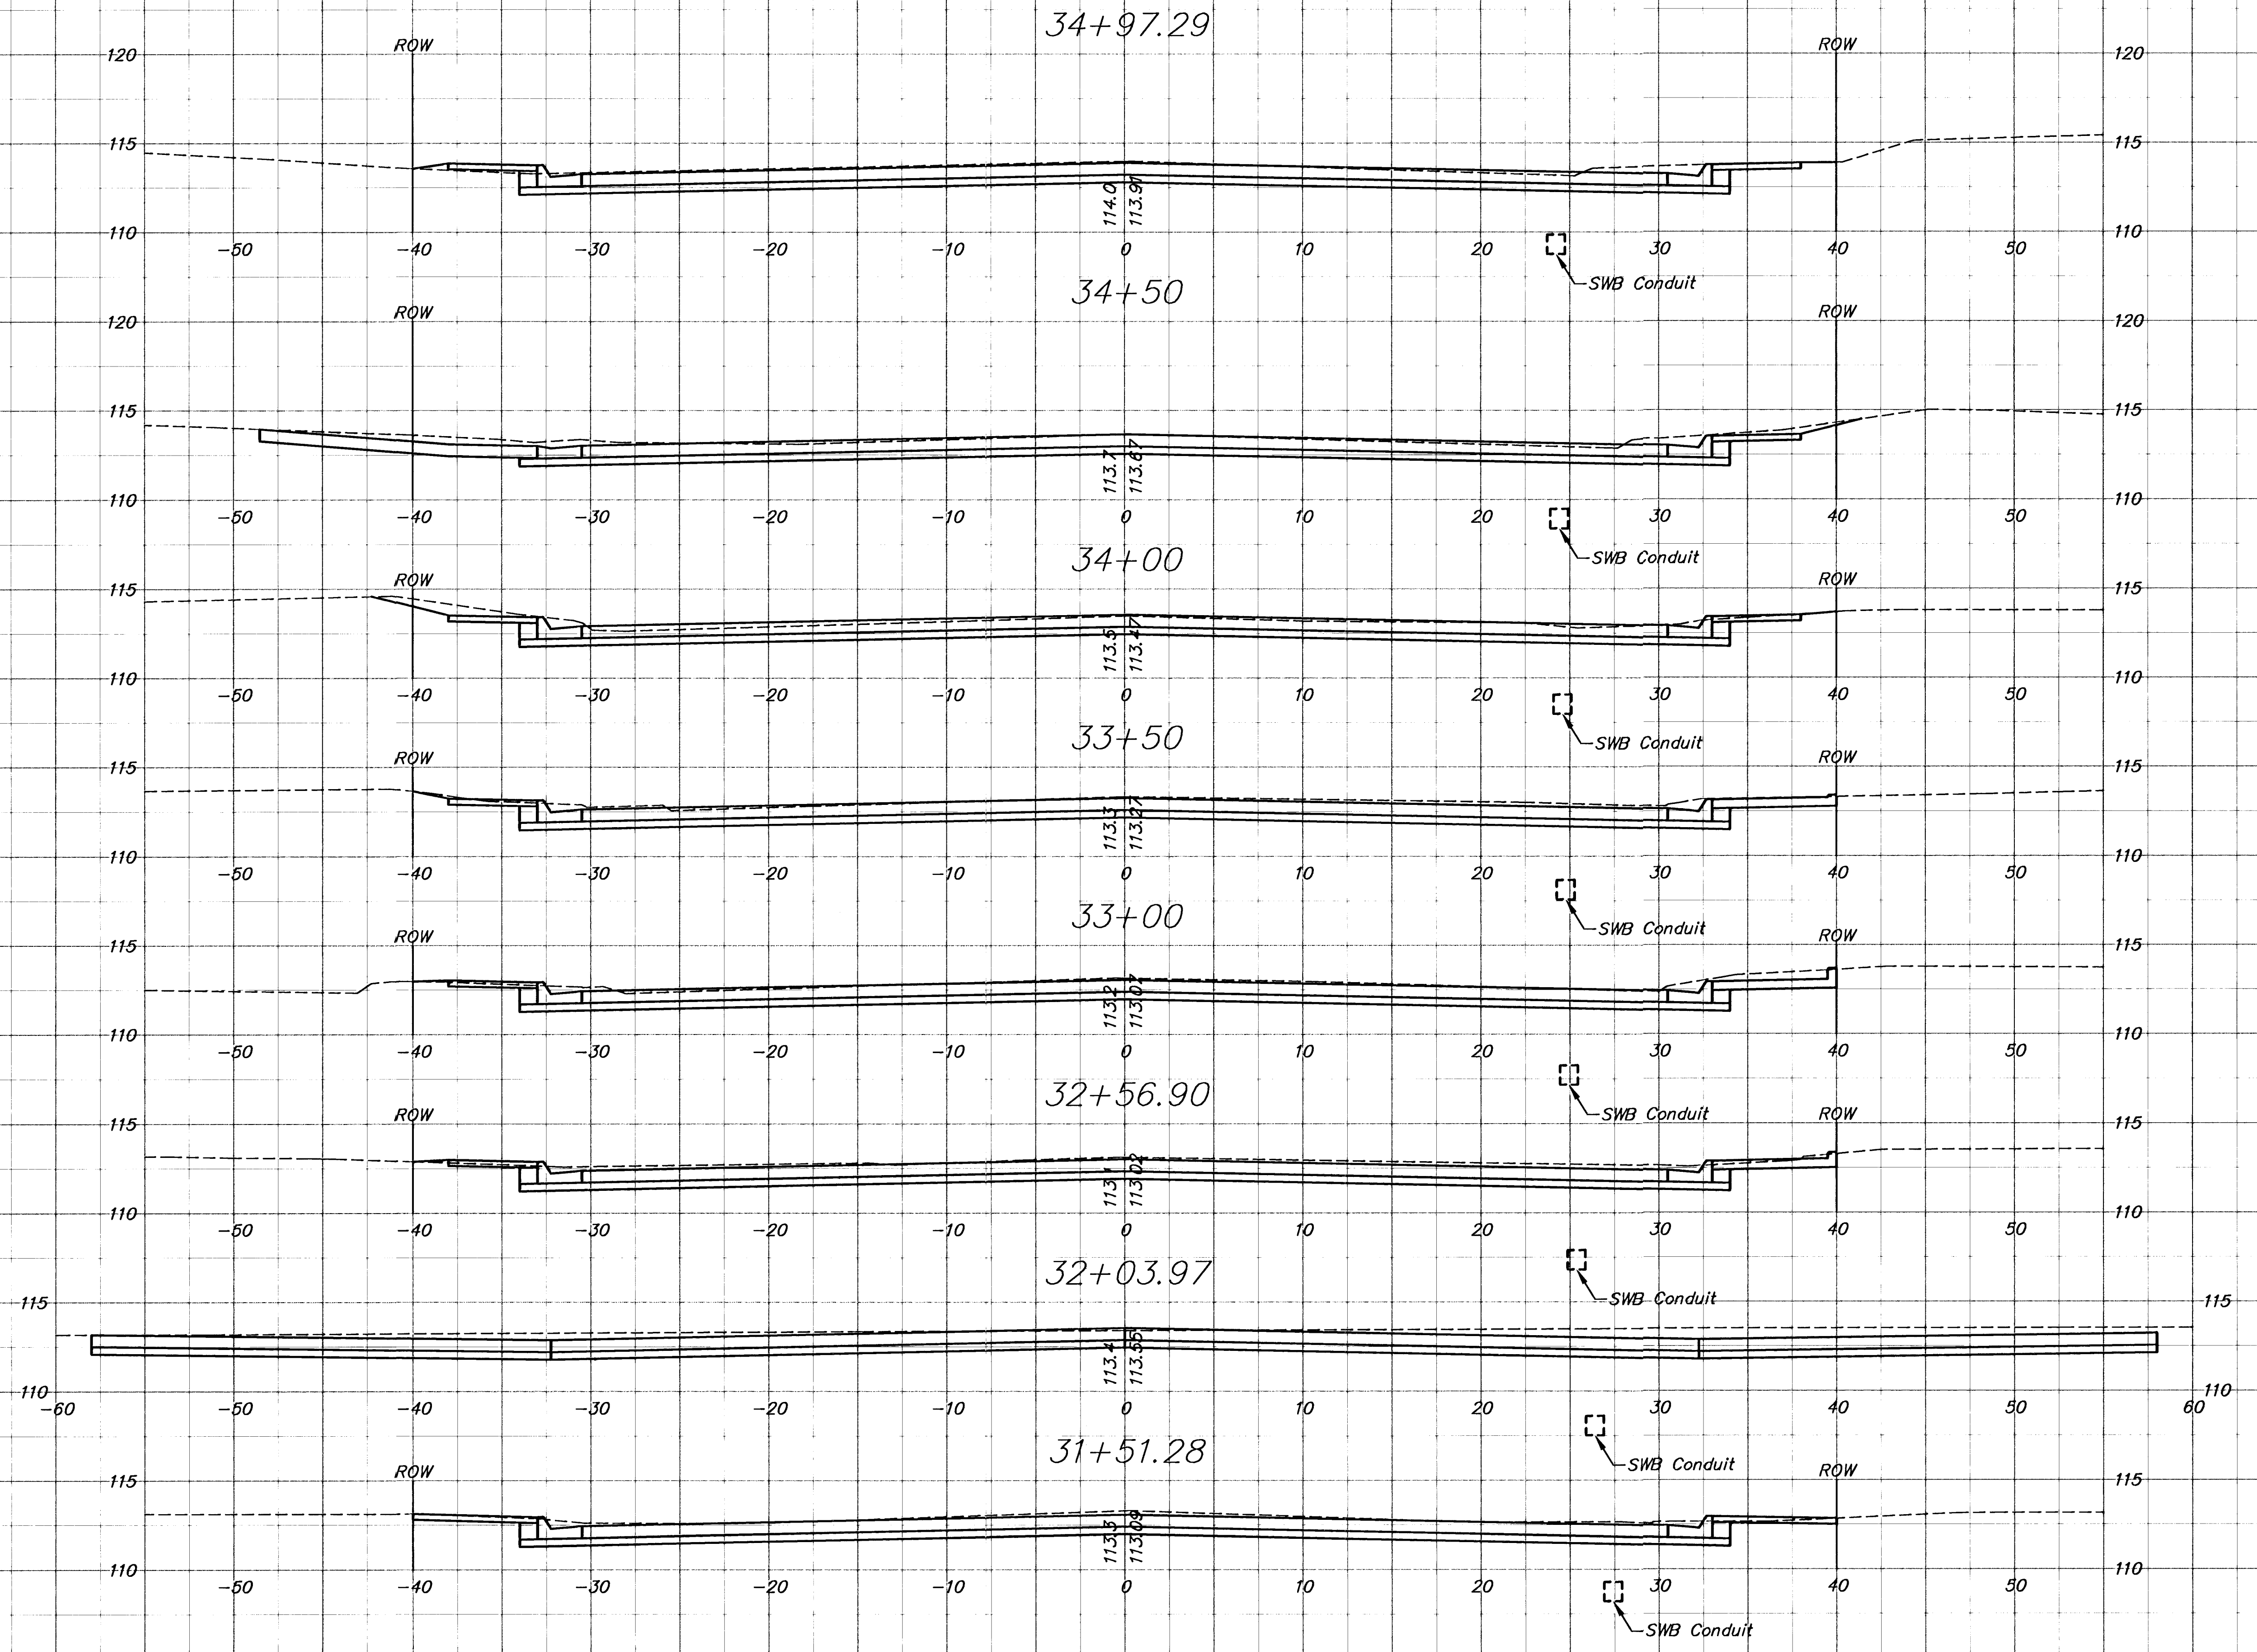

6:\CIVIL\98092\SECT\98092.dwg Thu Oct 25 11:56:32 2001