


SENECA STREET
PAVING CROSS SECTIONS
SENECA

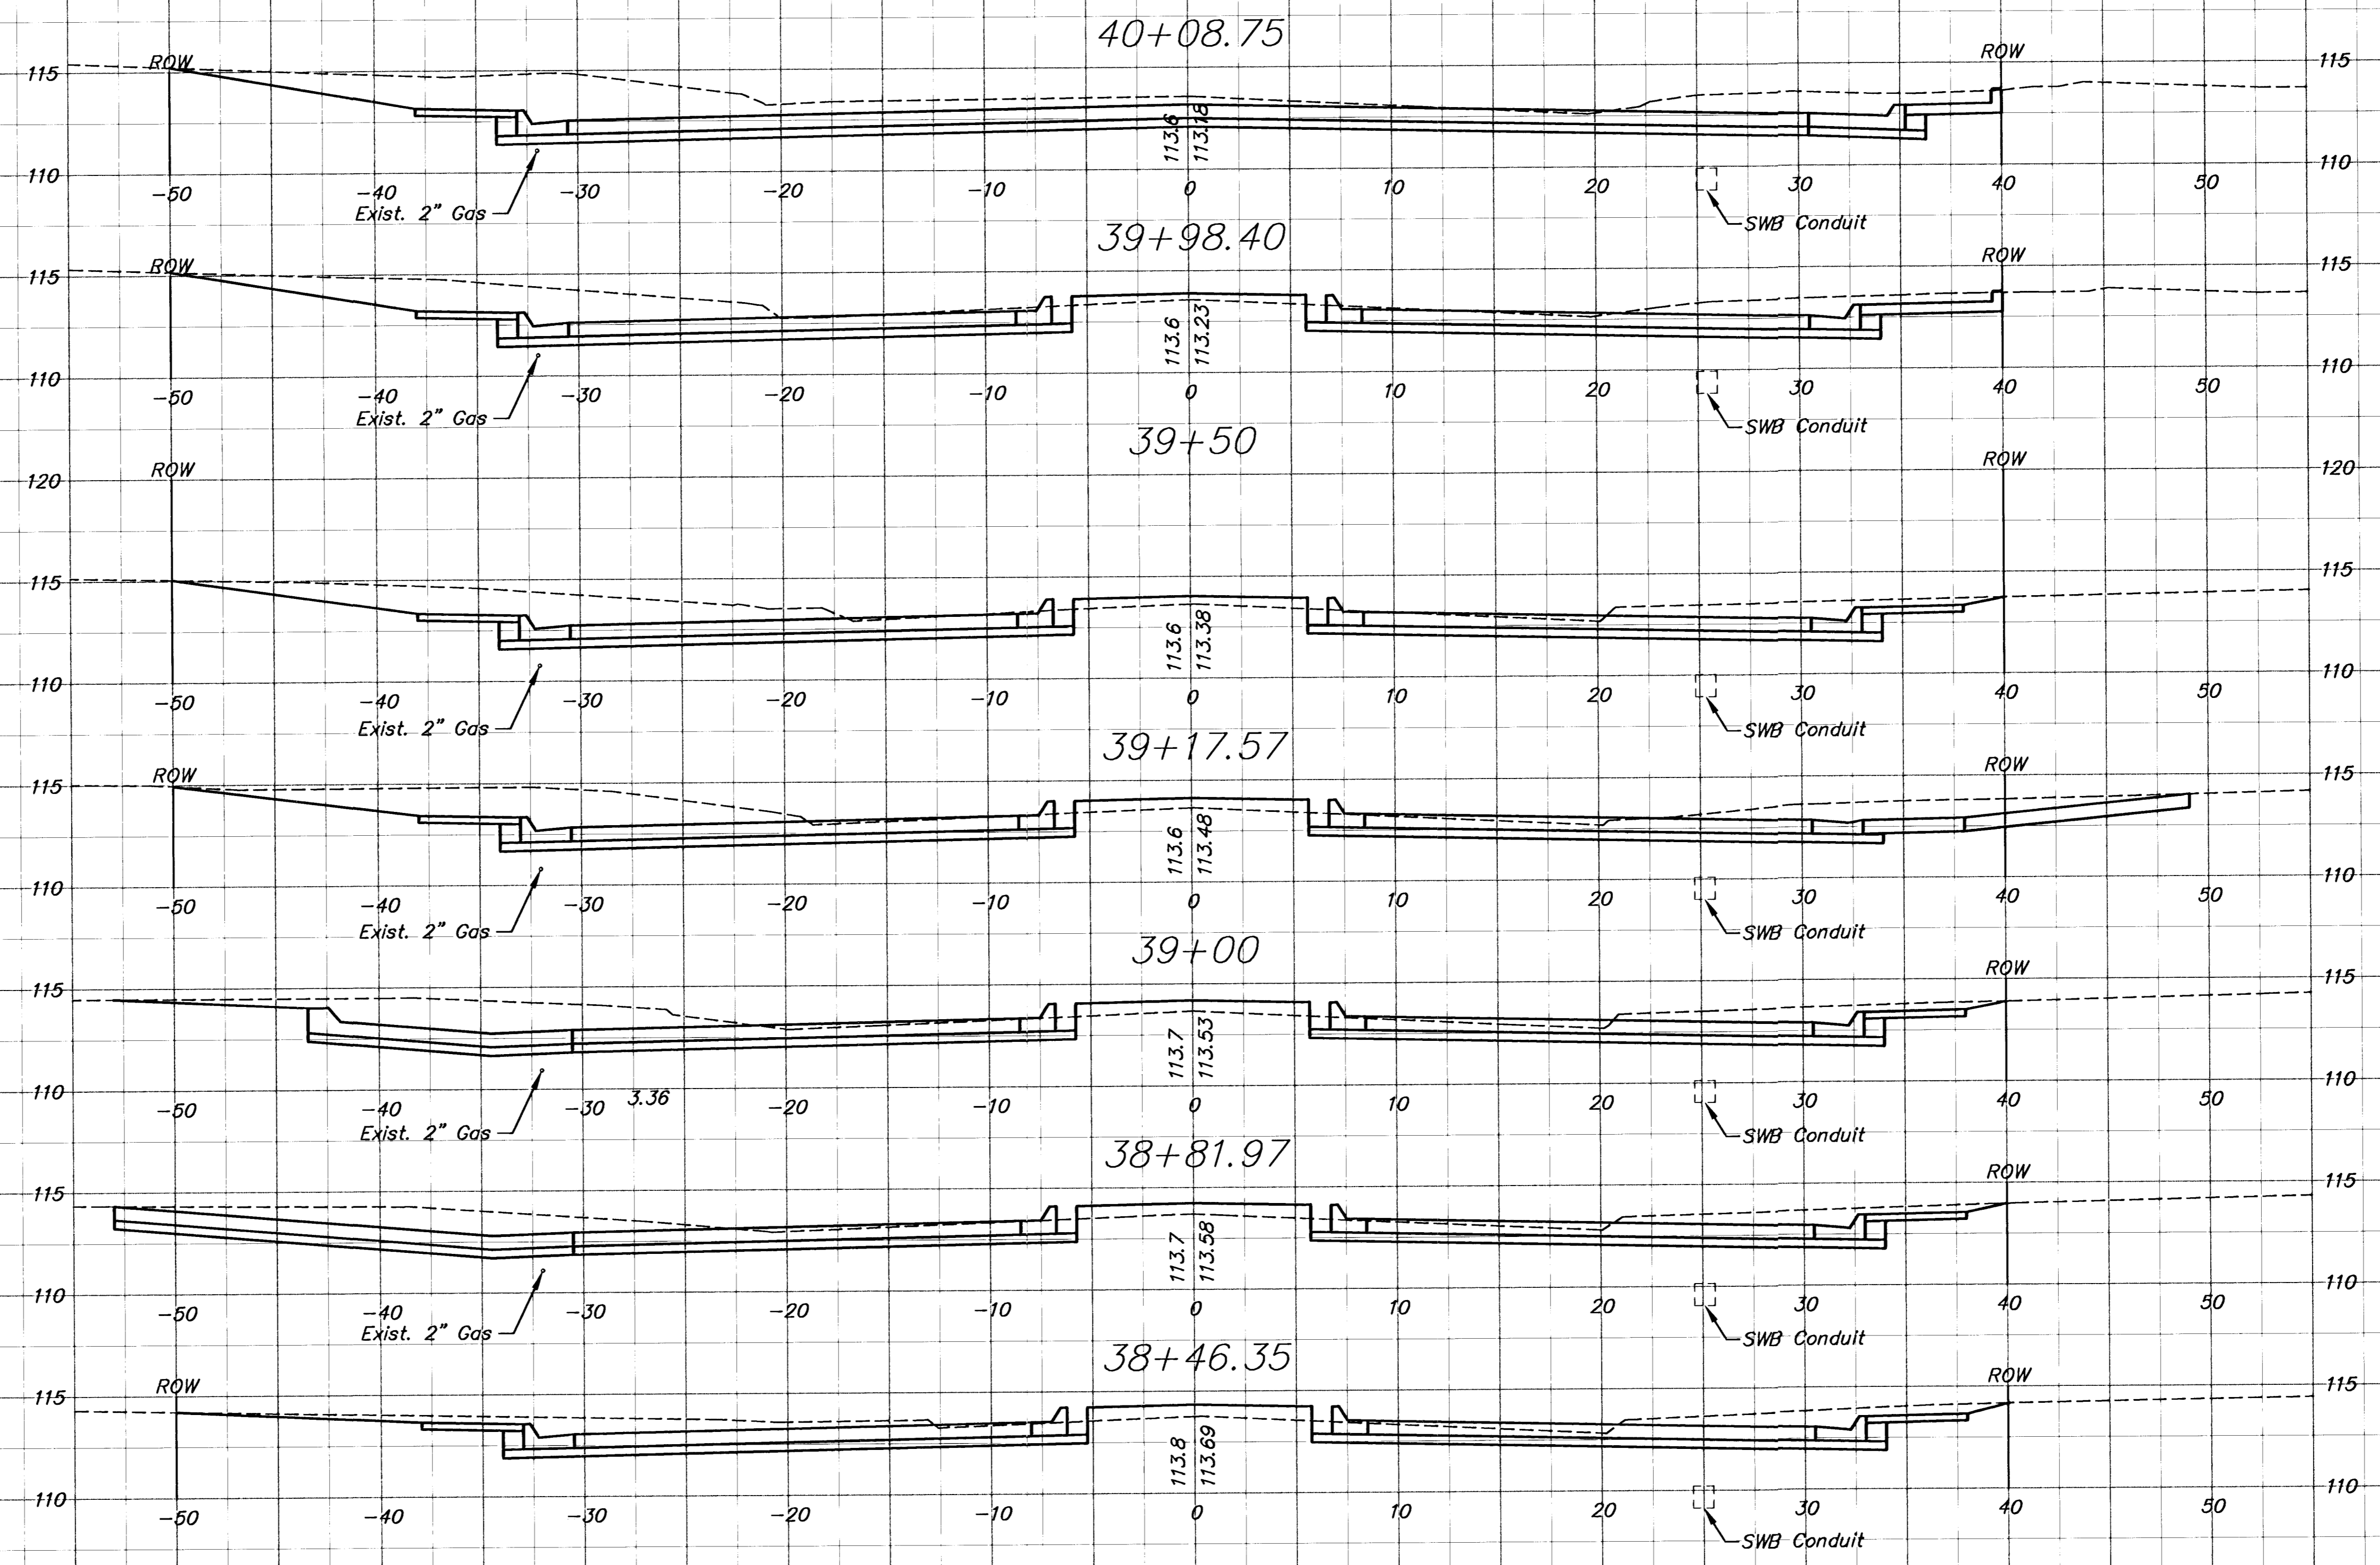

6:\ACM\1\96092\SECT\96092\08.dwg Thu Oct 25 11:56:00 2001