


SENECA STREET
PAVING CROSS SECTIONS
SENECA

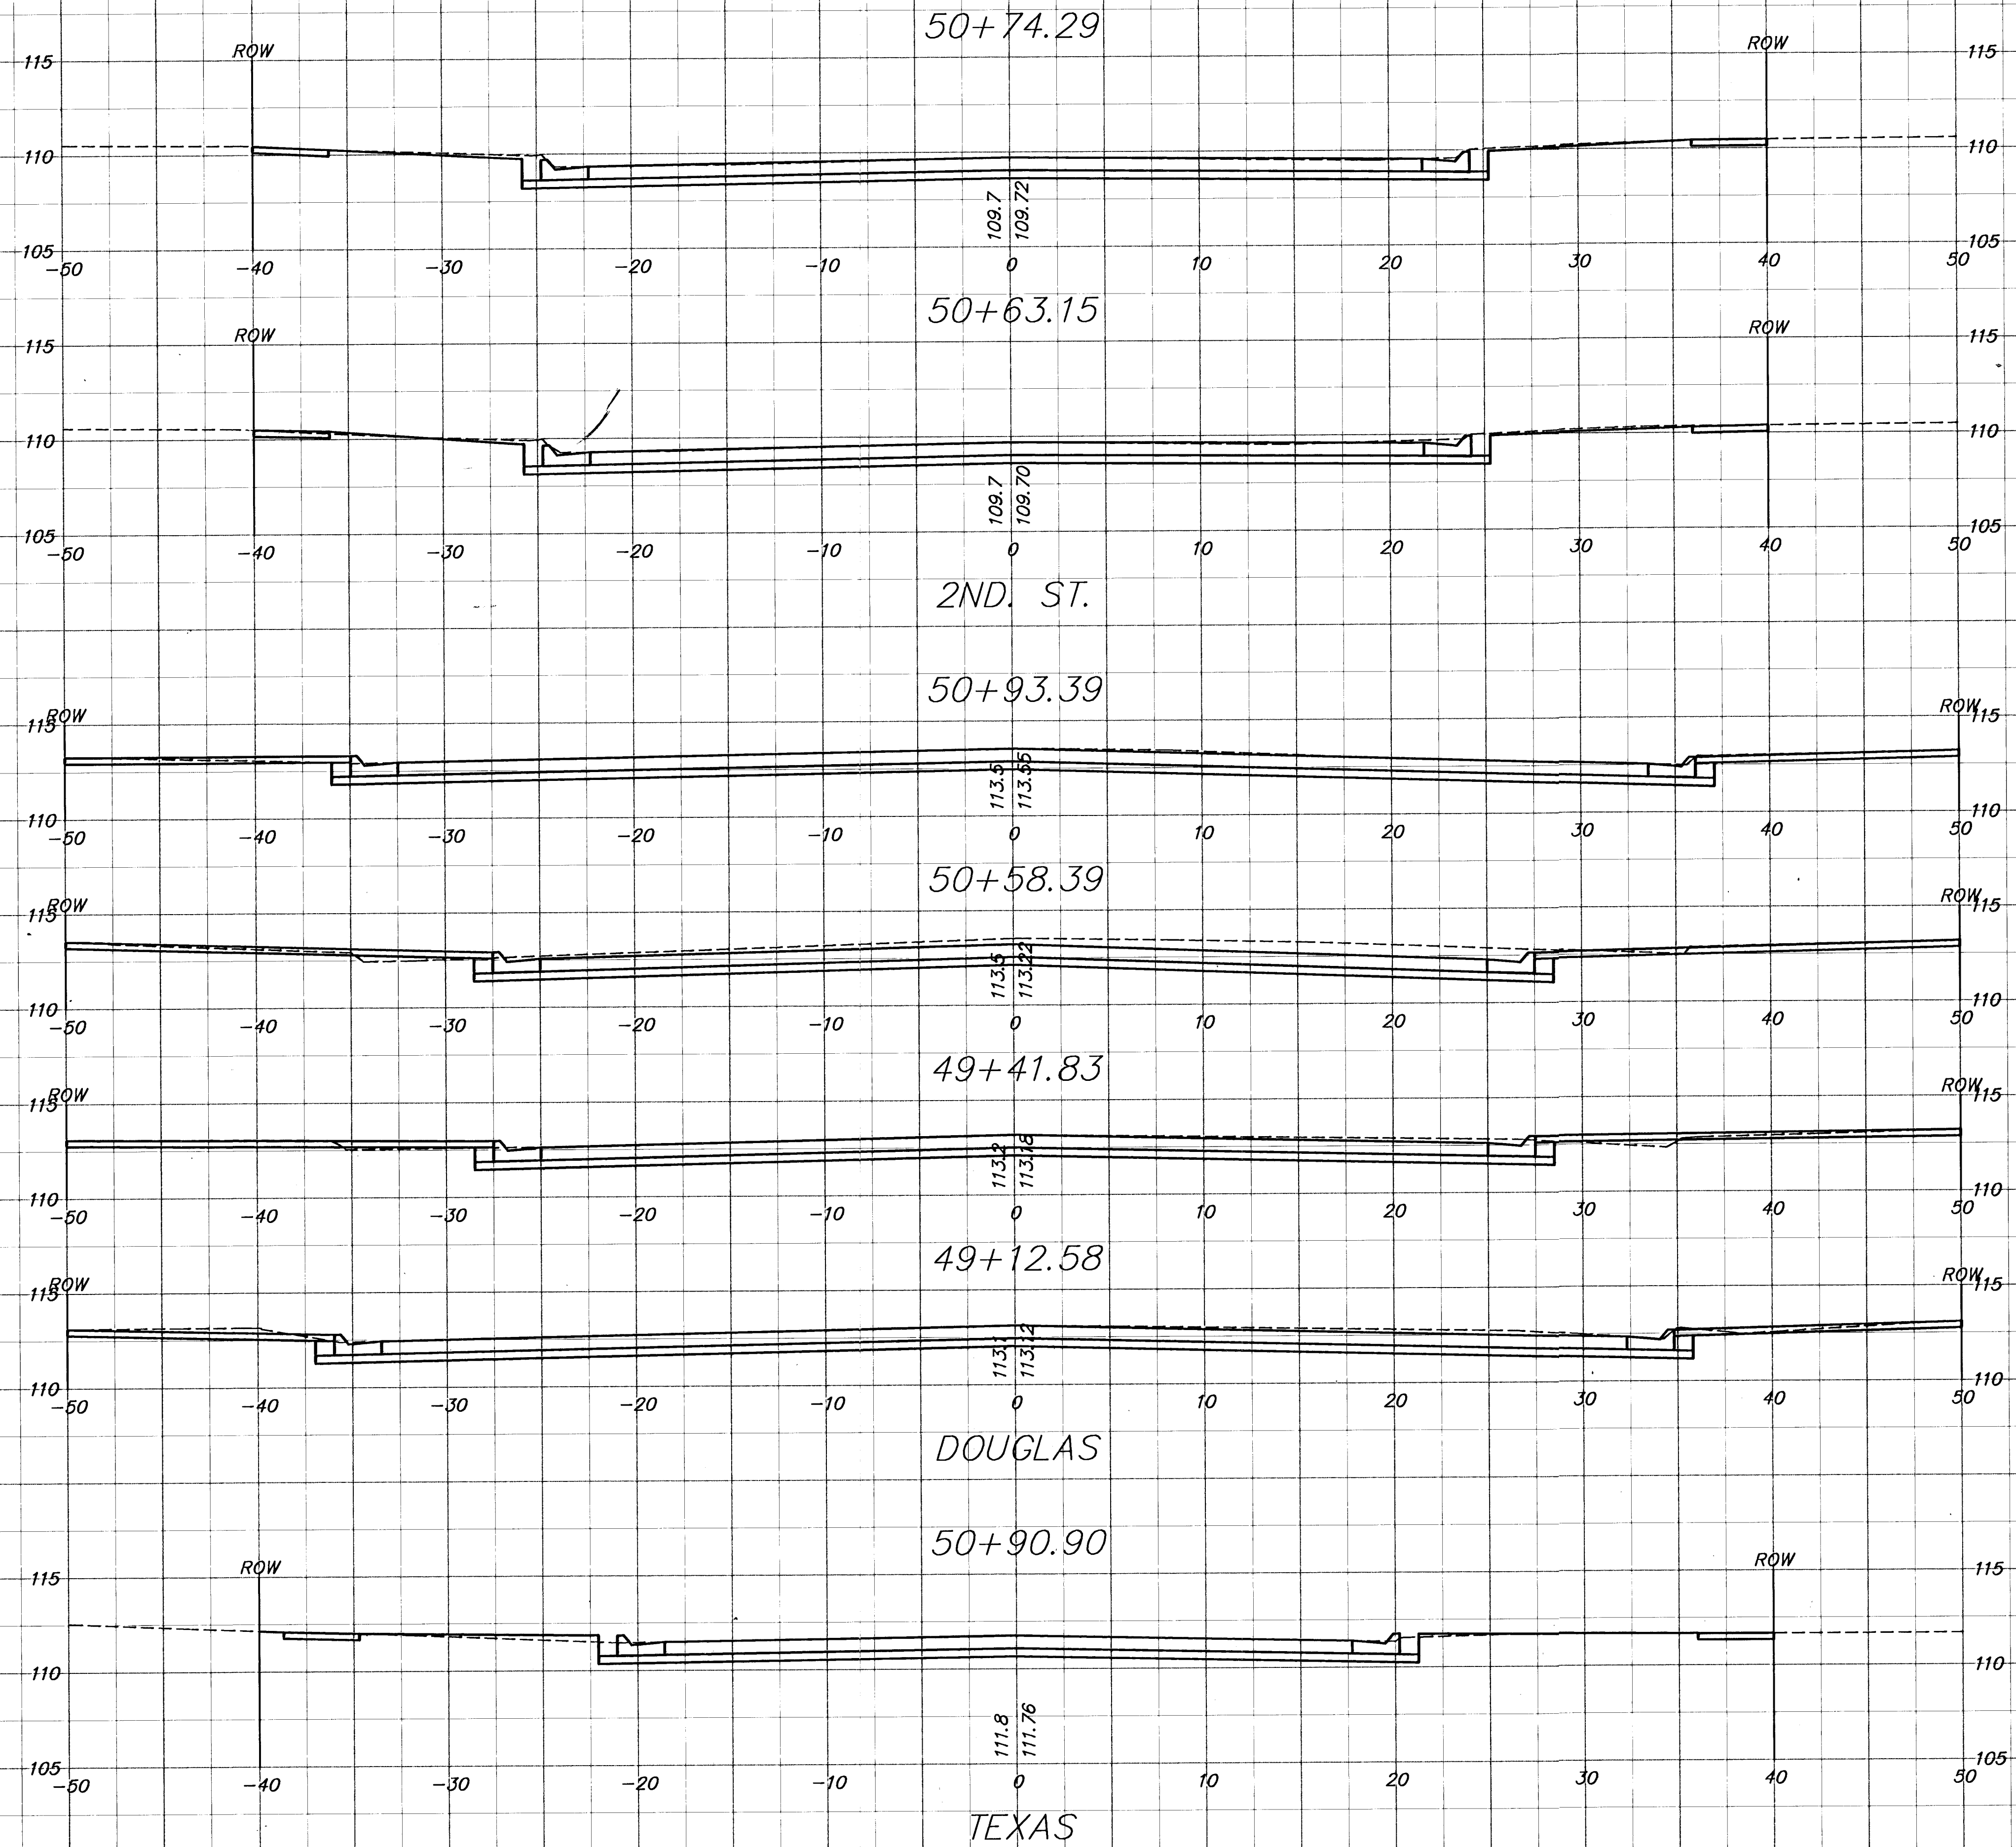

TEXAS