
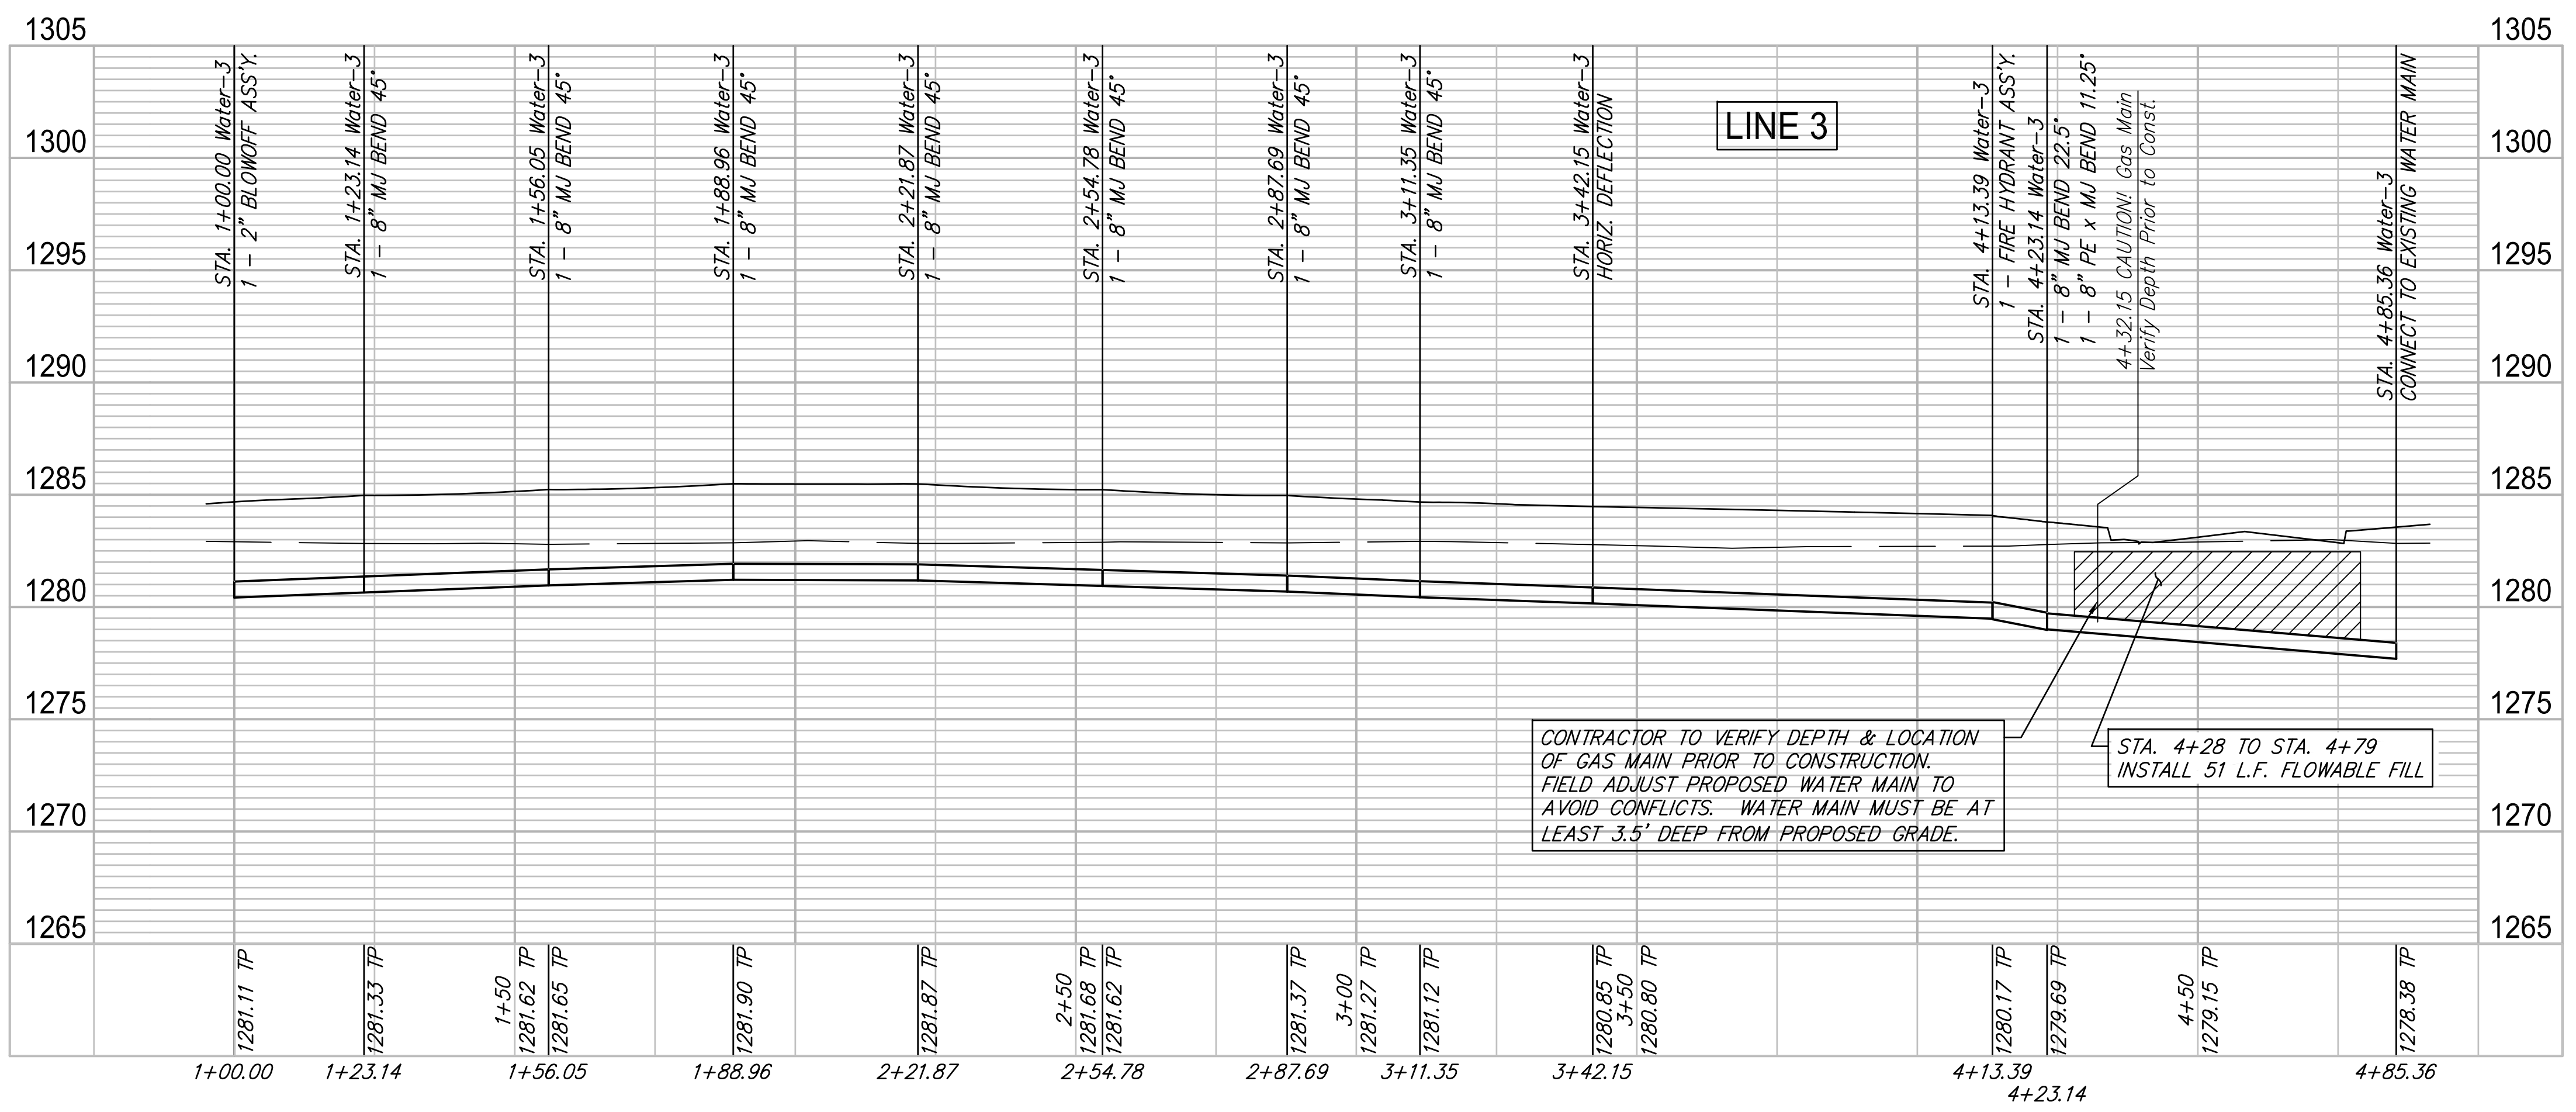
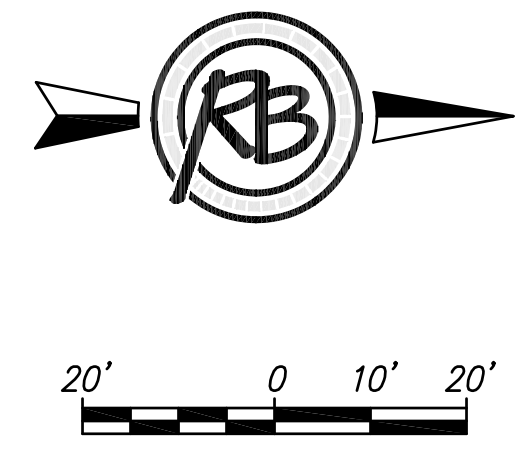


F:\Projects\Projects 4800-4899\4893E (Legacy 3rd Addition Ph3)\Water Sheets\Waterline-3.dwg

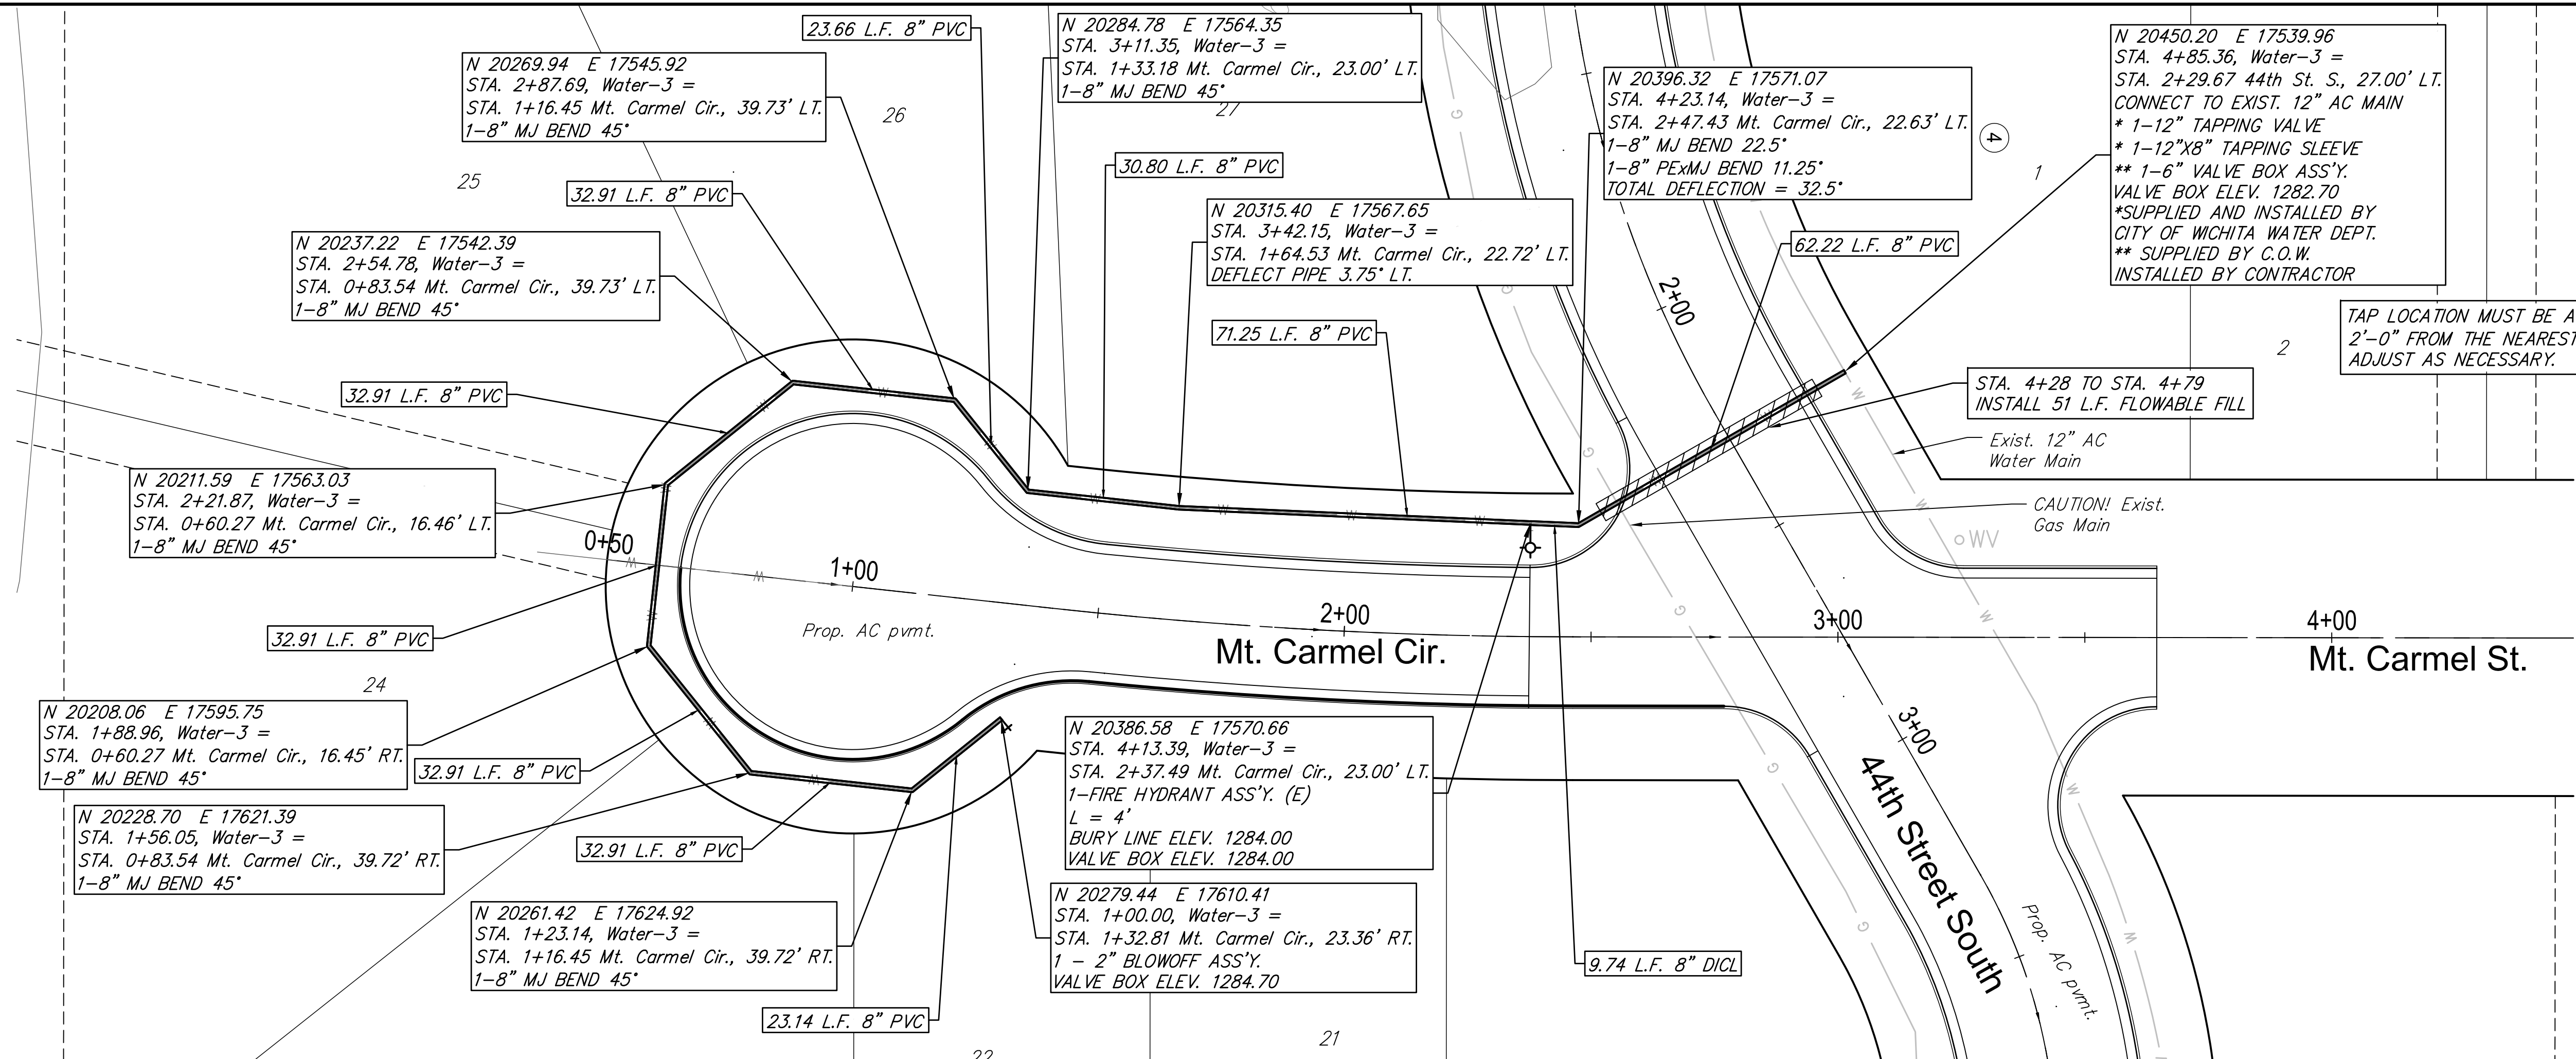

PROJECT NUMBER 448-90832	DESIGN EG	REVIEW 8/29/2017
DRAWING FILE Waterline-3	DESIGN DS	DATE 9-13-2017
Legacy 3rd - Phase 3 Waterline 3 Wichita, Kansas		
RB JOB 4893E	SHEET 4 OF 13	